


PLAN

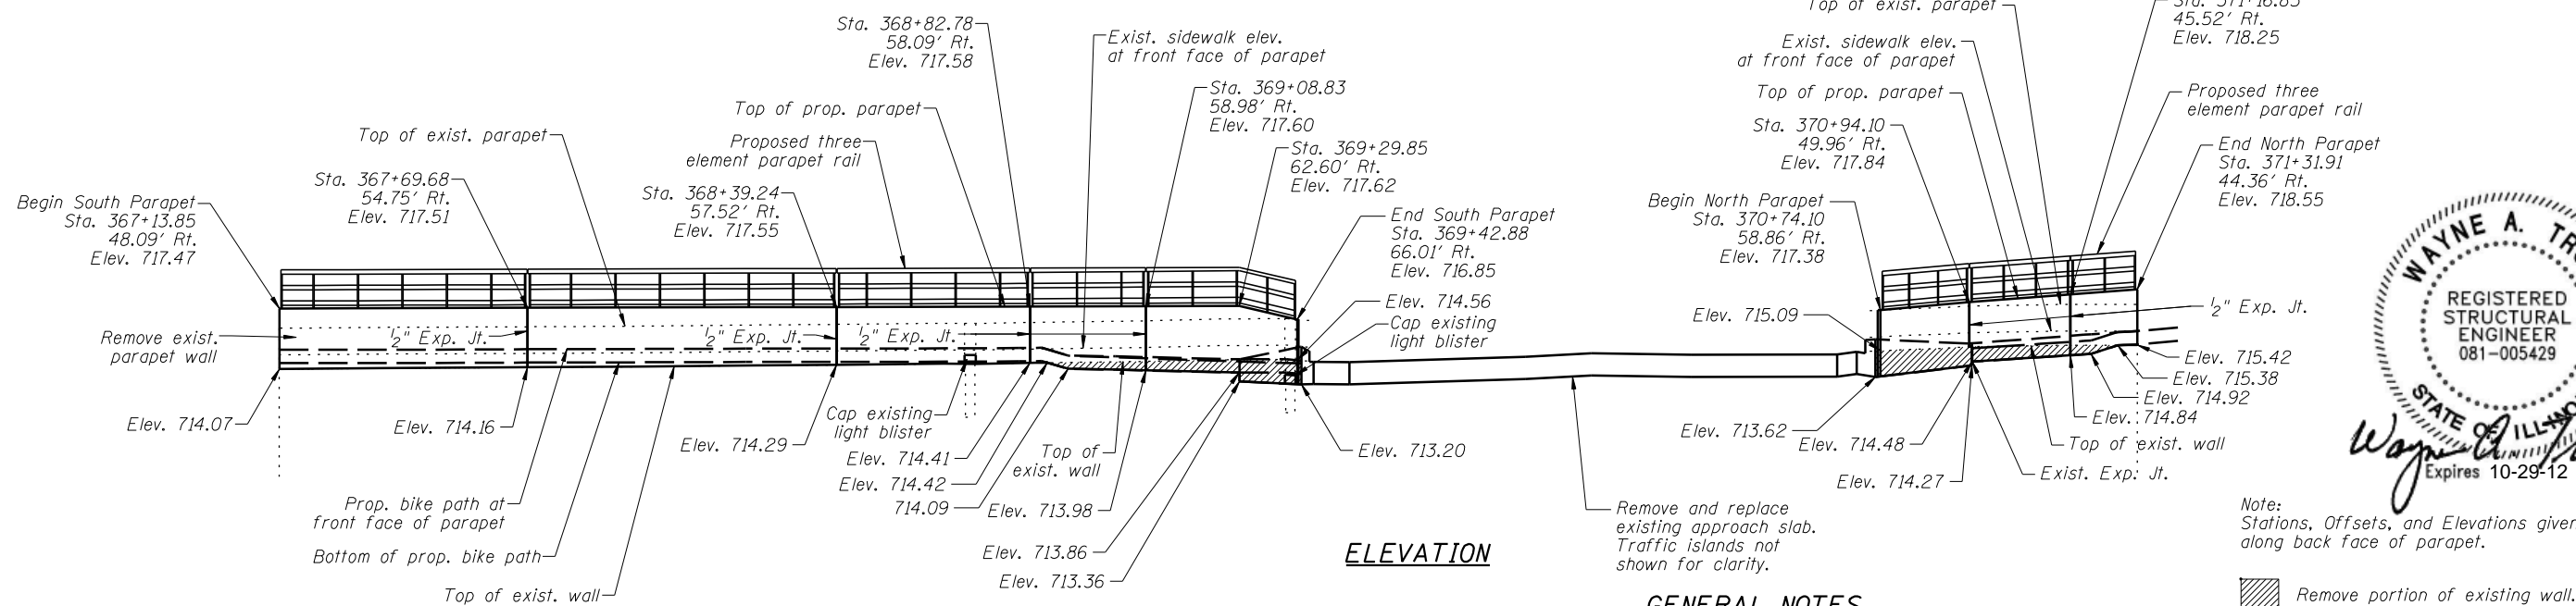

ELEVATION



Note:
Stations, Offsets, and Elevations given along back face of parapet.

Remove portion of existing wall.

INDEX OF SHEETS

Sheet No.	Description
1	General Plan and Elevation
2	Bike Path Elevations
3	Approach Slab Elevations
4	South Bike Path Plan & Elevation
5	North Bike Path Plan & Elevation
6	Bike Path Reinforcement & Details
7	Parapet Railing Details
8	Approach Slab Plan
9-10	Stage I Approach Slab
11-12	Stage II Approach Slab
13-14	Traffic Island Details
15	Approach Slab Details & Sections
16-17	Approach Slab Reinforcement
18	Bar Splacers

TOTAL BILL OF MATERIAL

Item	Unit	Quantity
Detectable Warnings	Sq Ft	212
Concrete Removal	Cu Yd	30
Concrete Structures	Cu Yd	161.2
Concrete Superstructure	Cu Yd	229.5
Bridge Deck Grooving	Sq Yd	499
Protective Coat	Sq Yd	920
Reinforcement Bars, Epoxy Coated	Pound	82,342
Bar Splacers	Each	112
Parapet Railing	Foot	291
Removal of Asbestos Cement Conduit	Foot	6
Approach Slab Removal	Sq Yd	456

GENERAL NOTES

1. Reinforcement bars shall conform to the requirements of ASTM A 706 Gr 60. See Special Provisions.
2. Reinforcement bars designated (E) shall be epoxy coated.
3. All exposed edges shall be chamfered $\frac{3}{4}$ " except as noted.
4. Plan dimensions and details relative to existing plans are subject to nominal construction variations. The Contractor shall field verify existing dimensions and details affecting new construction and make necessary approved adjustments prior to construction or ordering of materials. Such variations shall not be cause for additional compensation for a change in scope of the work, however, the Contractor will be paid for the quantity actually furnished at the unit price bid for the work.

DESIGN SPECIFICATIONS

2007 AASHTO LRFD
Bridge Design Specifications
with 2008 and 2009 Interims

DESIGN STRESSES

$f'_c = 3,500$ psi (Concrete)
 $f_y = 60$ ksi (Reinforcement)

GENERAL PLAN & ELEVATION
IL 2 (RT.) BIKE PATH AT 15TH AVENUE
F.A.P. RTE. 742 - SEC. (32.33) R-1
WINNEBAGO COUNTY
STA. 367+13.85 TO STA. 371+32.54



FILE NAME =	USER NAME =	DESIGNED - ASP	REVISED
		CHECKED - WSP	REVISED
		DRAWN - LNB	REVISED
		CHECKED - ASP	REVISED

STATE OF ILLINOIS
DEPARTMENT OF TRANSPORTATION

IL 2 (RT.) BIKE PATH AT 15TH AVENUE
GENERAL PLAN & ELEVATION

SHEET NO. 1 OF 18 SHEETS

F.A.P. RTE.	SECTION	COUNTY	TOTAL SHEETS	SHEET NO.
742	(32.33) R-1	WINNEBAGO	705	531
CONTRACT NO. 64821				

ILLINOIS FED. AID PROJECT