


**SOUTH BIKE PATH PLAN**

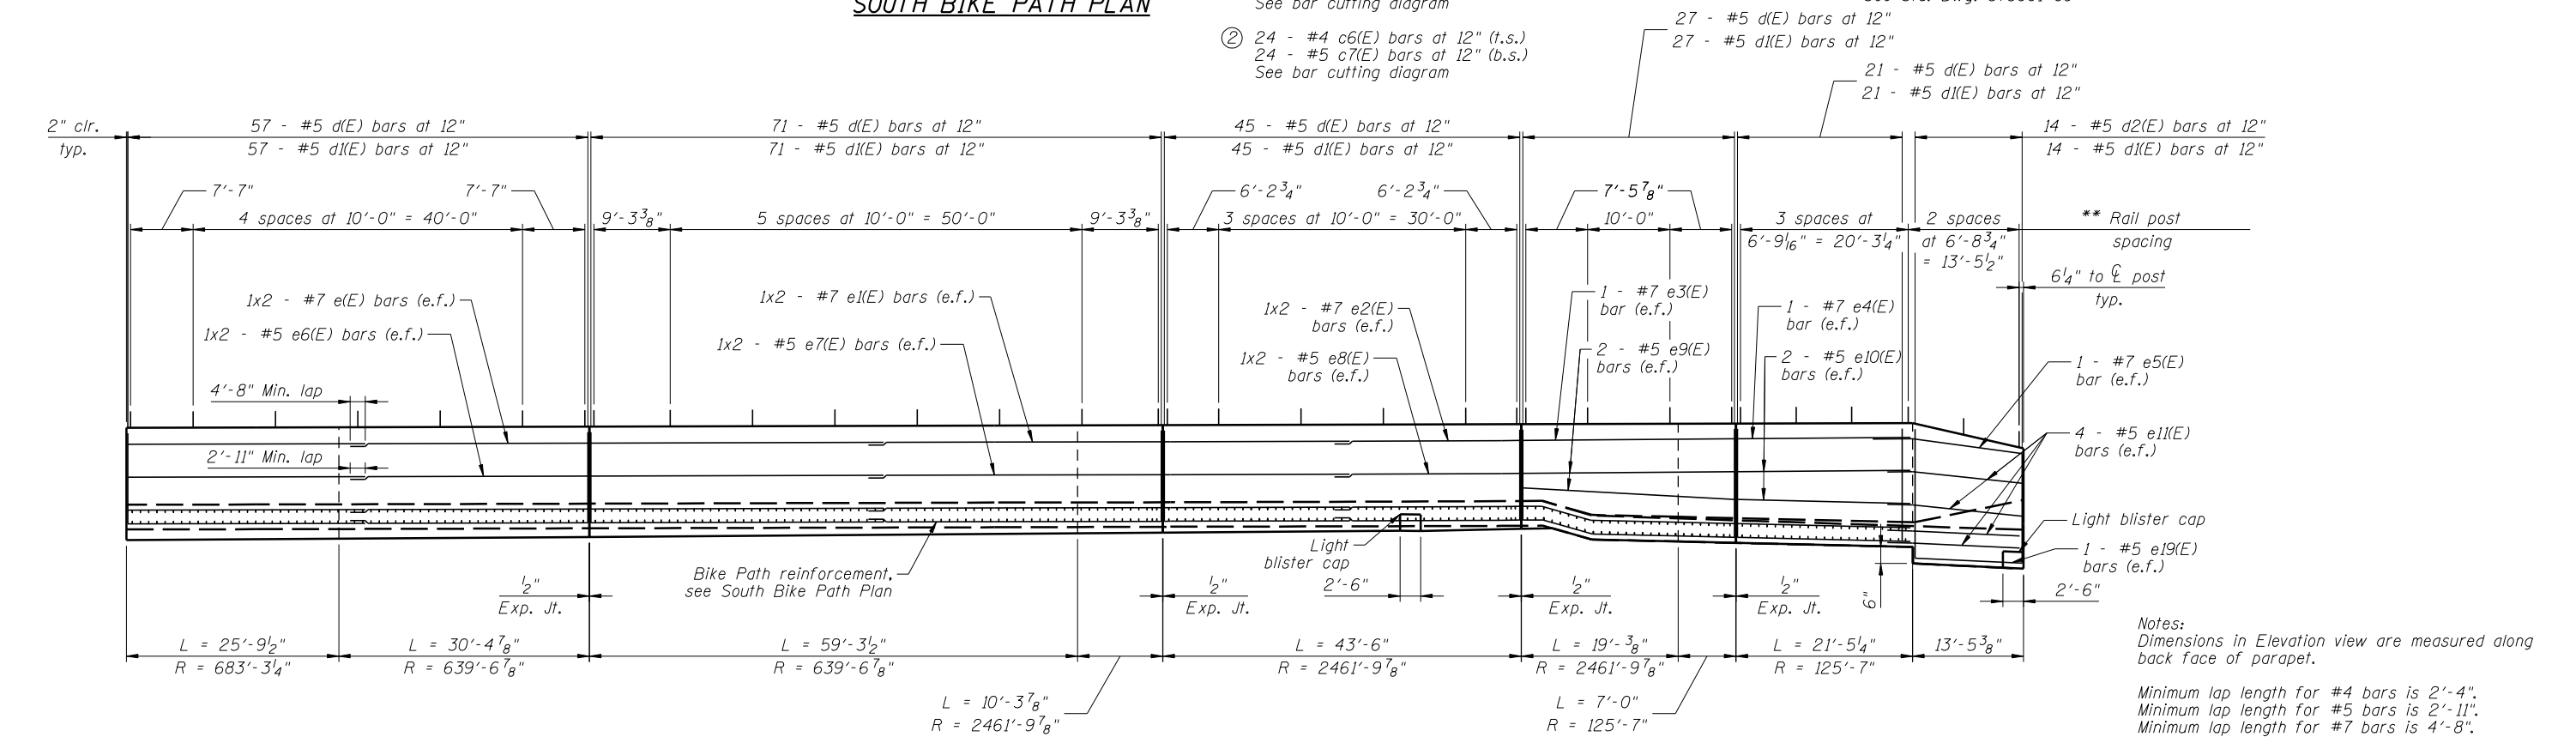

**SOUTH BIKE PATH ELEVATION**

Notes:  
 Dimensions in Elevation view are measured along back face of parapet.  
 Minimum lap length for #4 bars is 2'-4".  
 Minimum lap length for #5 bars is 2'-11".  
 Minimum lap length for #7 bars is 4'-8".

**LEGEND**

e.f. denotes each face  
 t.s. denotes top of slab  
 b.s. denotes bottom of slab

\*\* Contractor to field verify existing expansion joint locations prior to ordering or fabricating parapet railing.