


FINAL SURVEY NO.	SURVEYED PLOTTED TEMPLATE AREAS CHECKED	BY	DATE
NO.			

ORIGINAL SURVEY NO.	SURVEYED PLOTTED TEMPLATE AREAS CHECKED	BY	DATE
NO.			

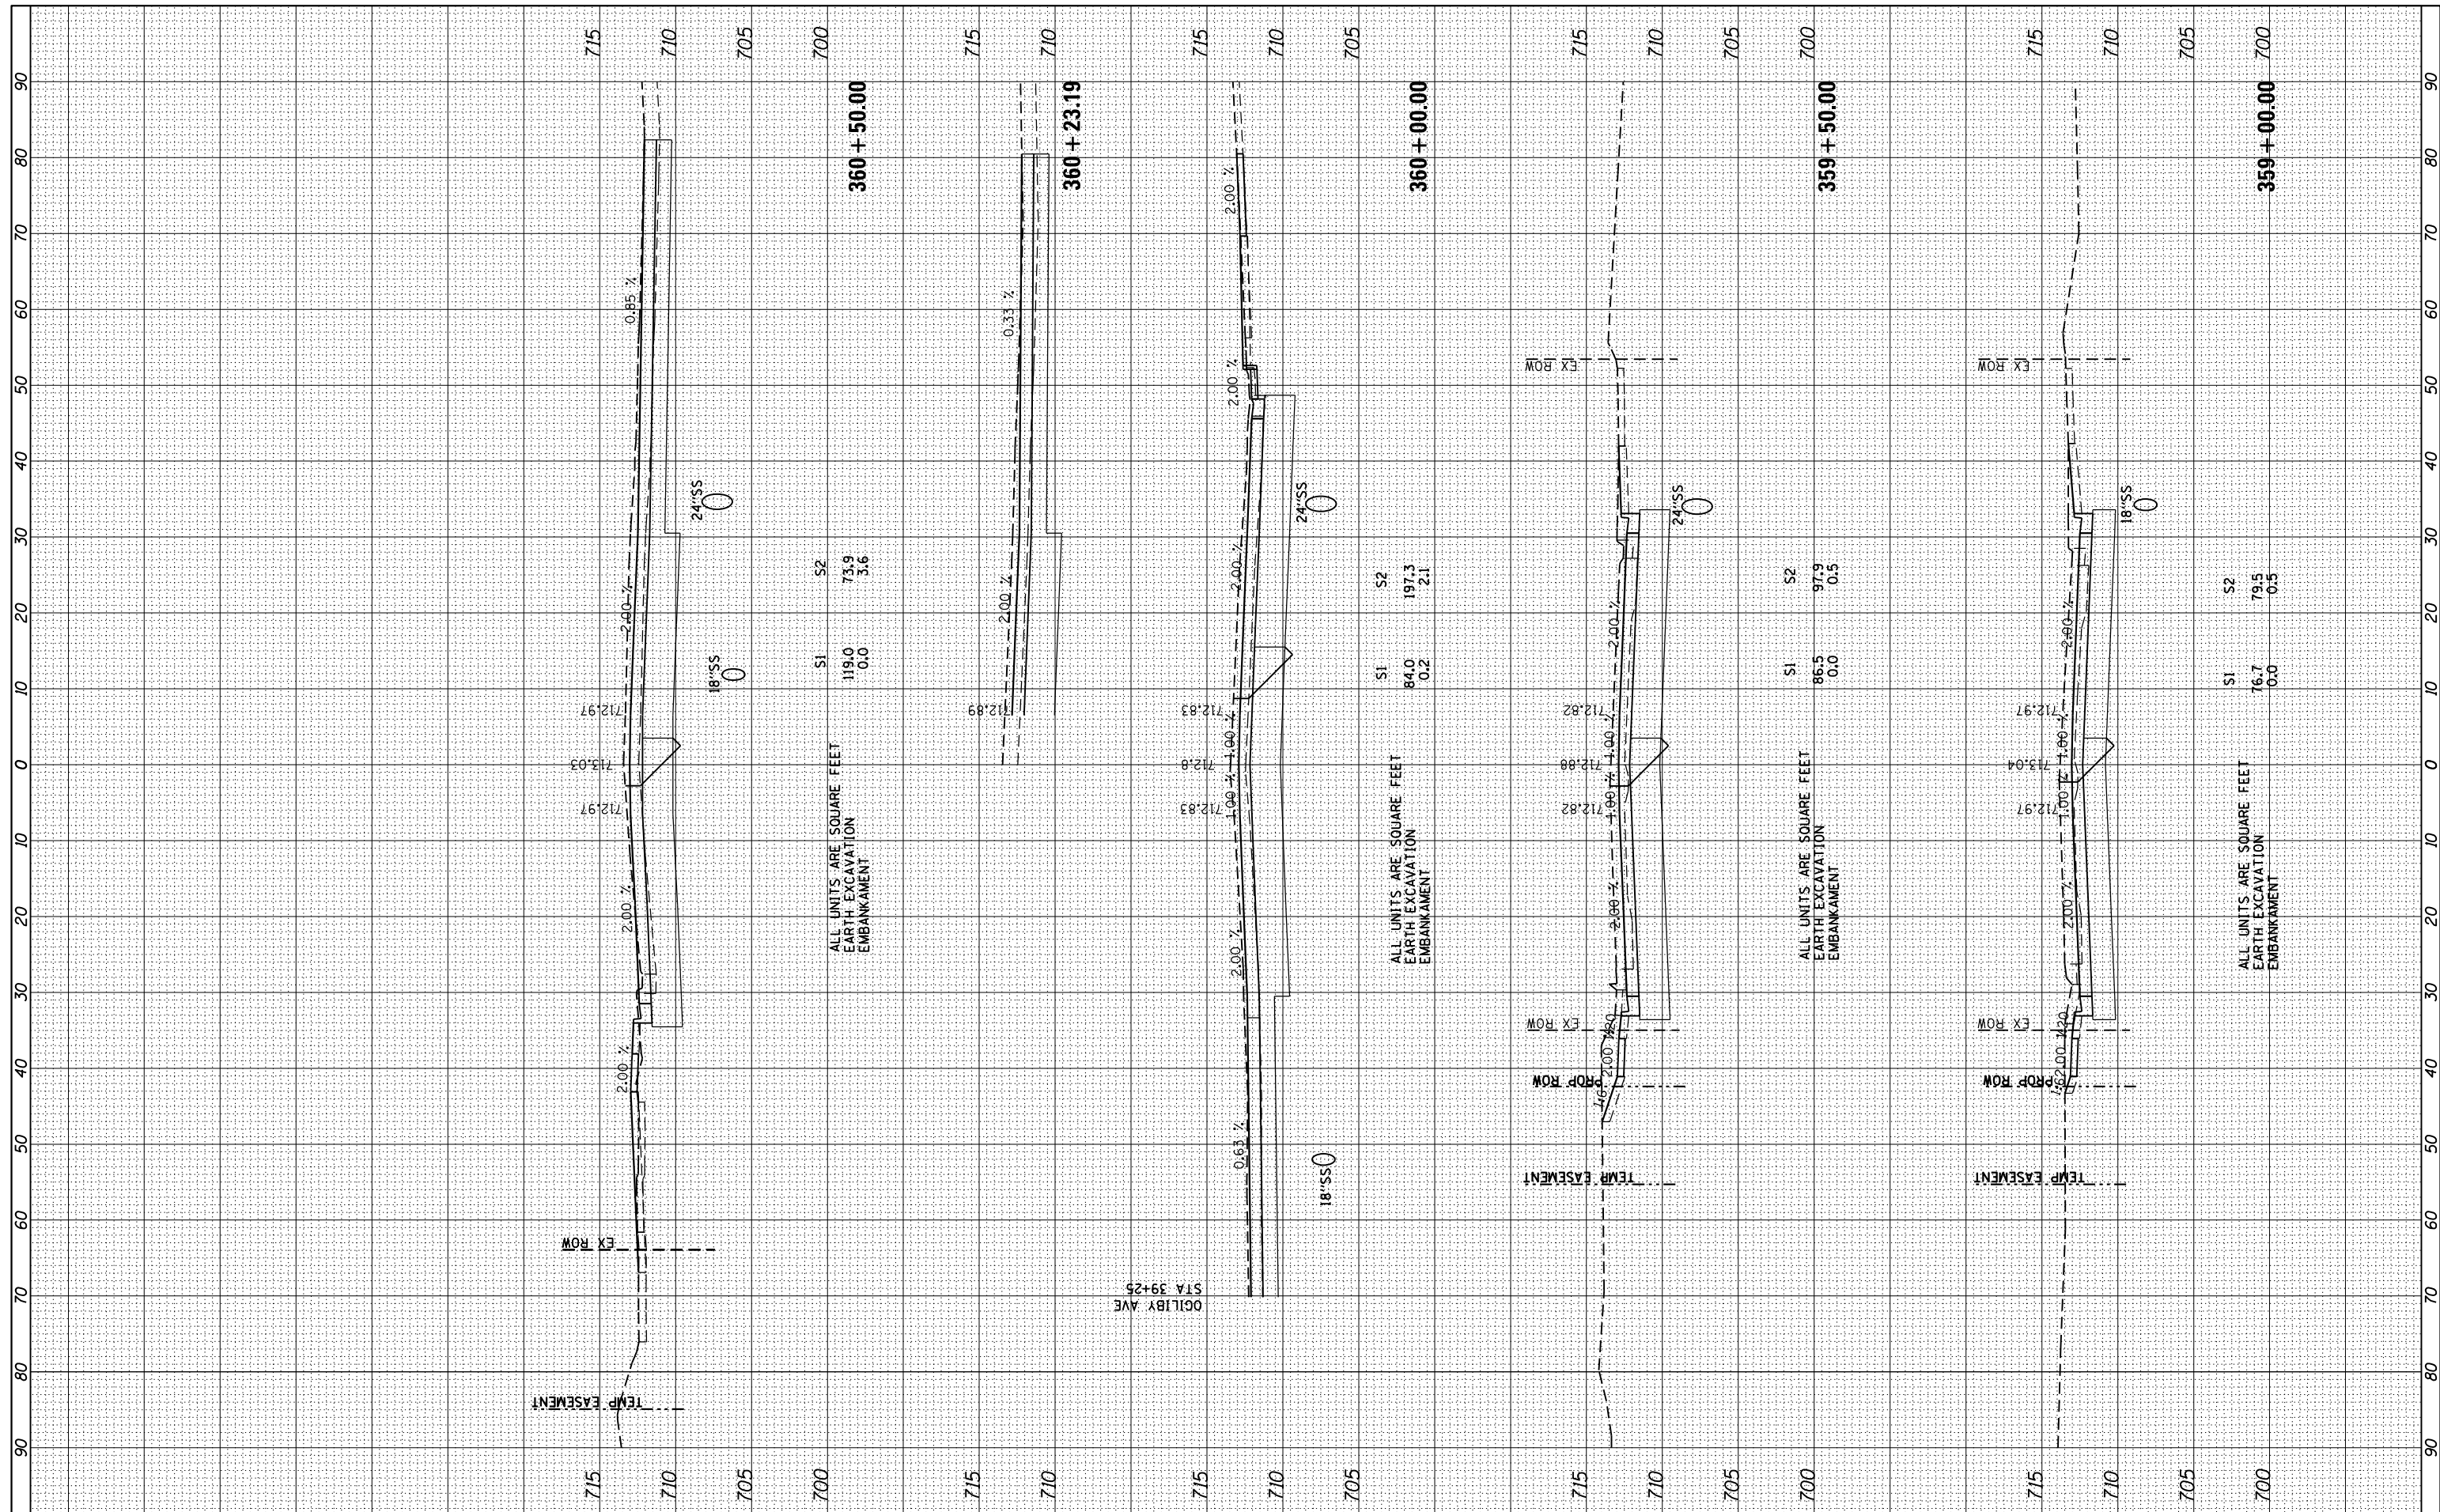

ALL UNITS ARE SQUARE FEET
EARTH EXCAVATION
EMBANKMENT

ALL UNITS ARE SQUARE FEET
EARTH EXCAVATION
EMBANKMENT

ALL UNITS ARE SQUARE FEET
EARTH EXCAVATION
EMBANKMENT

ALL UNITS ARE SQUARE FEET
EARTH EXCAVATION
EMBANKMENT

FILE NAME =	USER NAME = \$USER*
\$FILEL\$	

DESIGNED -	REVISIED -
DRAWN -	REVISIED -
CHECKED -	REVISIED -
DATE -	REVISIED -

DESIGNED -	REVISIED -
DRAWN -	REVISIED -
CHECKED -	REVISIED -
DATE -	REVISIED -

STATE OF ILLINOIS
DEPARTMENT OF TRANSPORTATION

IL 2 (S MAIN ST) CROSS SECTIONS

SCALE: SHEET OF SHEETS STA. 359+00.00 TO STA. 360+50.00

F.A.P. RTE.	SECTION	COUNTY	TOTAL SHEETS	SHEET NO.
742	(32, 33) R-1	WINNEBAGO	705	589
CONTRACT NO. 64821			ILLINOIS FED. AID PROJECT	