


BY	DATE
BY	DATE
BY	DATE
BY	DATE
BY	DATE
BY	DATE

ORIGINAL SURVEY	SURVEYED
NOTE BOOK	PLOTTED
NO.	TEMPLATE
	AREAS
	CHECKED
	AREAS
	CHECKED

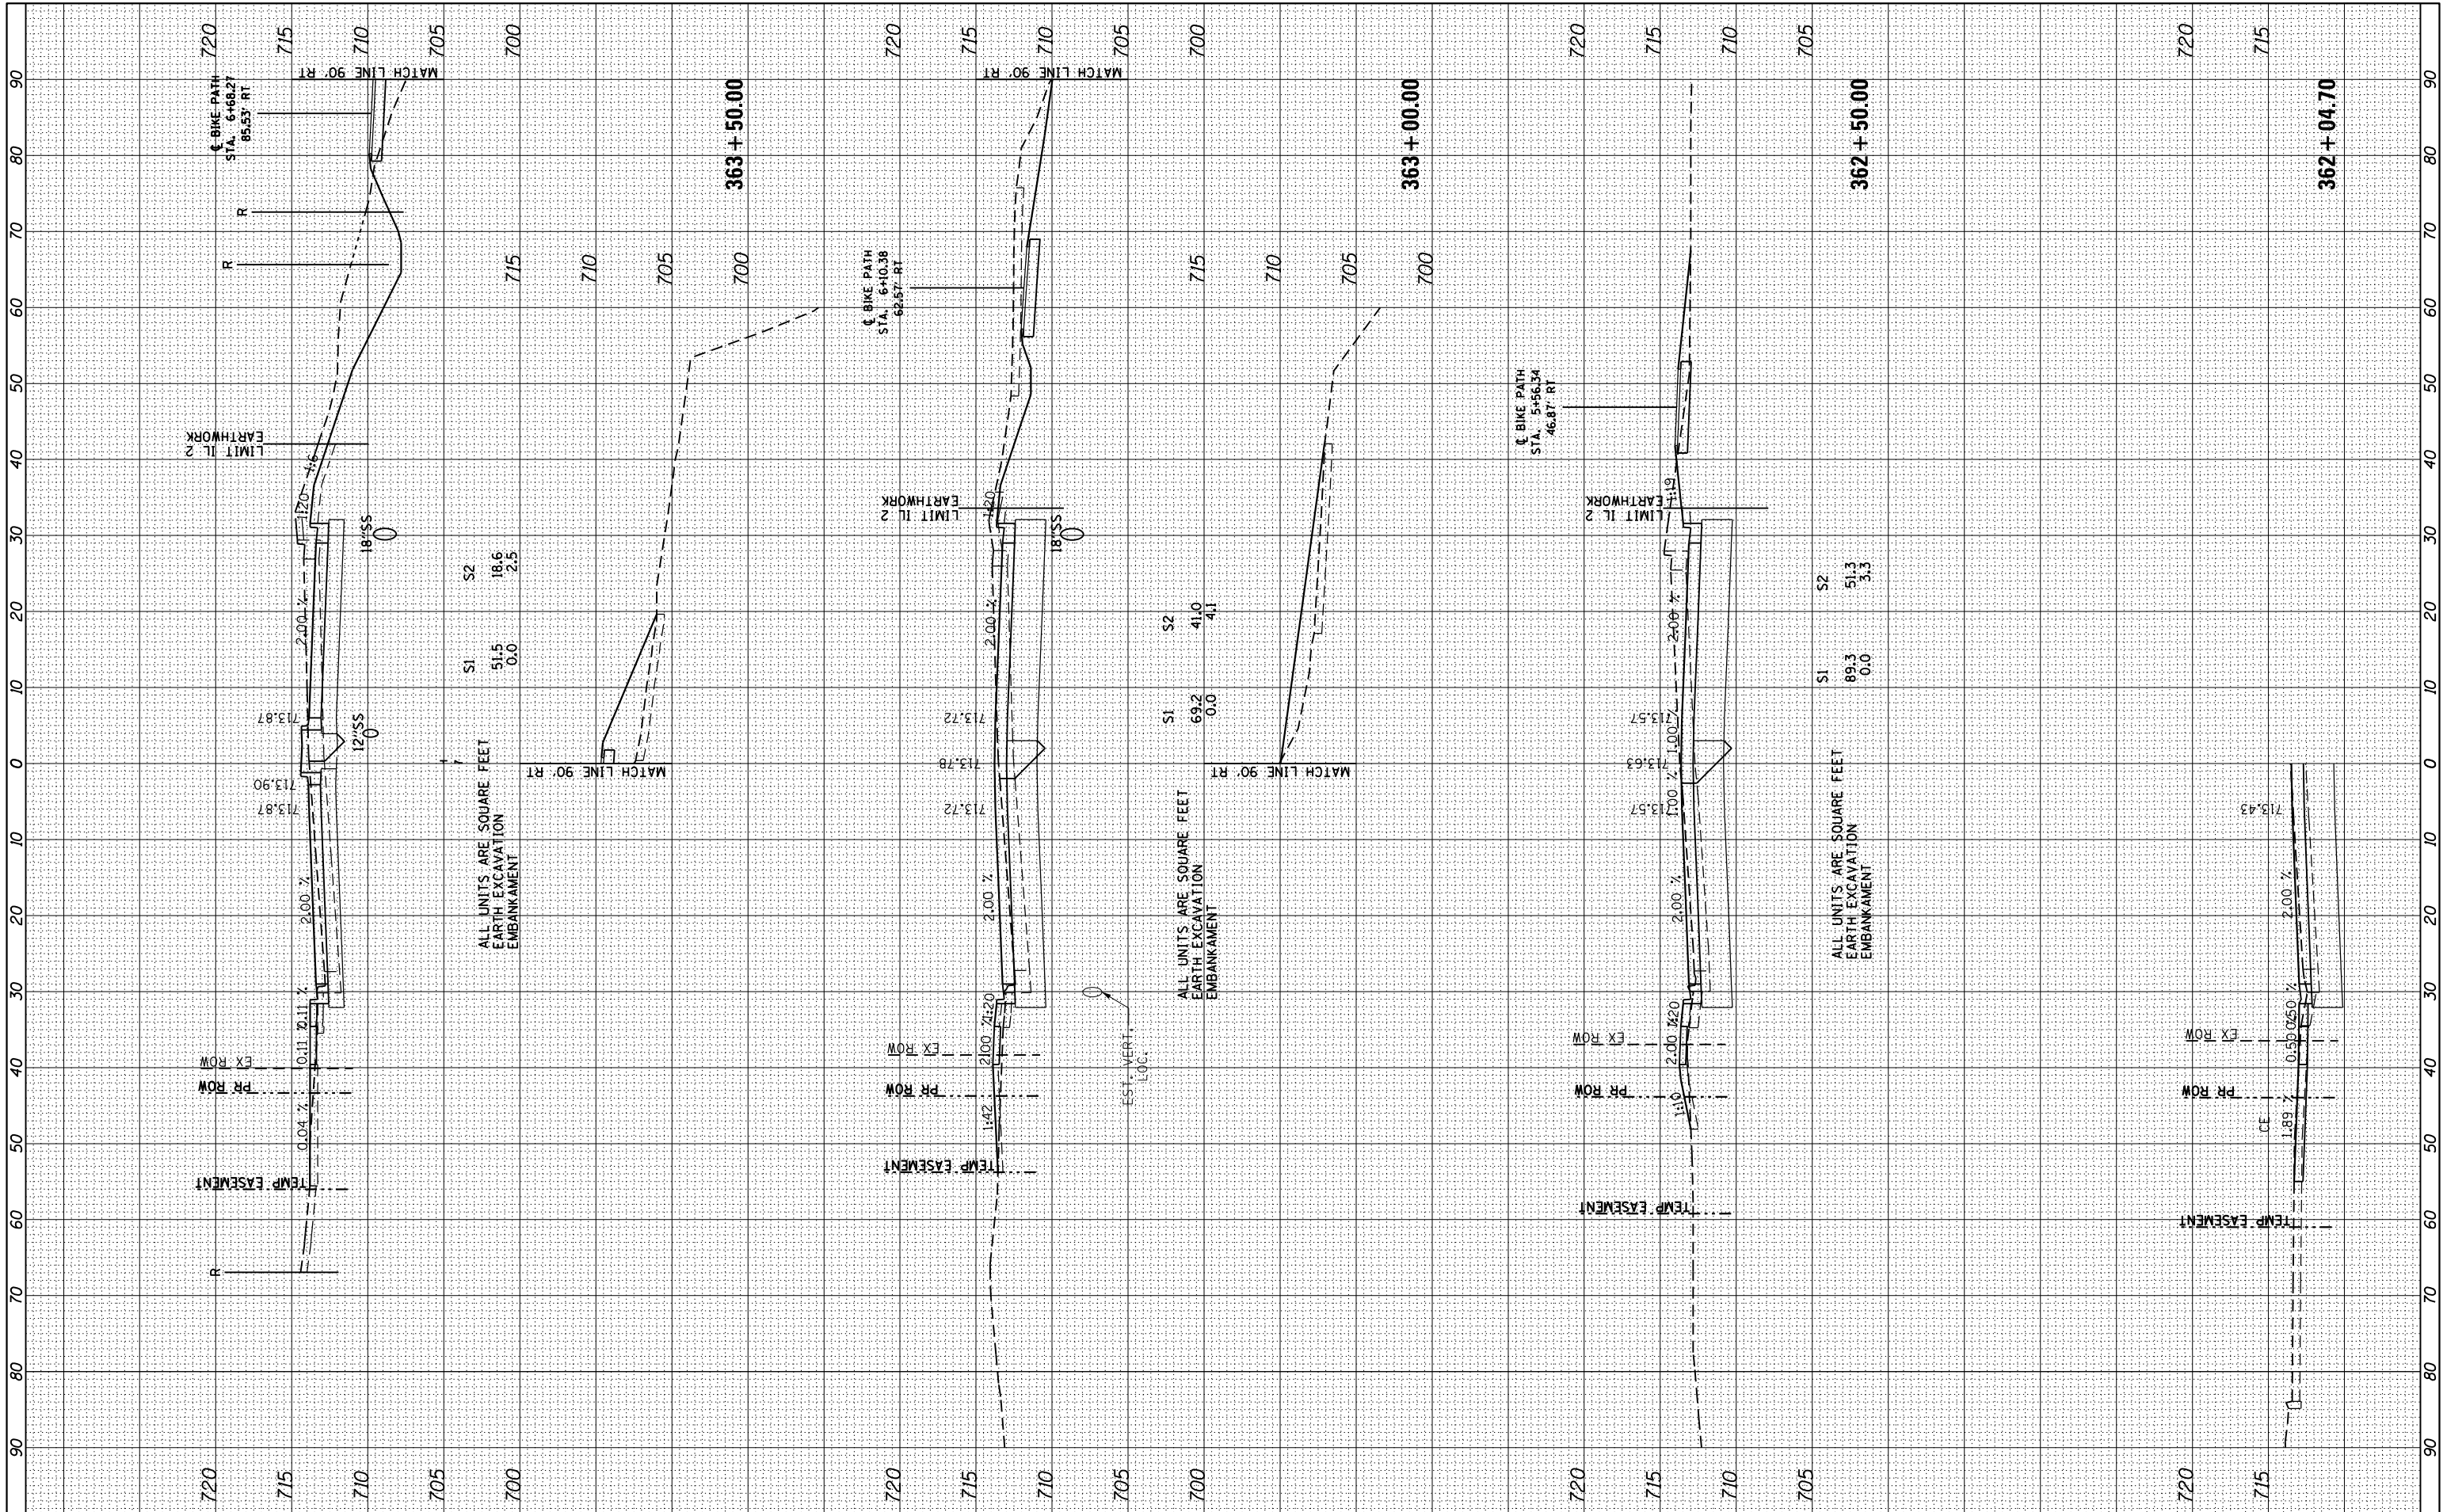

ALL UNITS ARE SQUARE FEET
EARTH EXCAVATION
EMBANKMENT

S1	S2
51.5	18.6
0.0	2.5

ALL UNITS ARE SQUARE FEET
EARTH EXCAVATION
EMBANKMENT

S1	S2
69.2	41.0
0.0	4.1

ALL UNITS ARE SQUARE FEET
EARTH EXCAVATION
EMBANKMENT

S1	S2
89.3	51.3
0.0	5.3

STATE OF ILLINOIS
DEPARTMENT OF TRANSPORTATION

IL 2 (S MAIN ST) CROSS SECTIONS

FILE NAME =
FILEL
XS.SHEET VERTICAL

USER NAME = *USER*
PLOT SCALE = *SCALE*
PLOT DATE = *DATE*

DESIGNED -	REVISSED -
DRAWN -	REVISSED -
CHECKED -	REVISSED -
DATE -	REVISSED -

DESIGNED -	REVISSED -
DRAWN -	REVISSED -
CHECKED -	REVISSED -
DATE -	REVISSED -

SCALE: SHEET OF SHEETS STA. 362+04.70 TO STA. 363+50.00

F.A.P. RTE. 742	SECTION (32, 33) R-1	COUNTY WINNEBAGO	TOTAL SHEETS 705	SHEET NO. 591
				CONTRACT NO. 64821
ILLINOIS FED. AID PROJECT				