


FINAL SURVEY NO.	SURVEYED PLOTTED TEMPLATE AREAS CHECKED	BY	DATE
------------------	---	----	------

ORIGINAL SURVEY NO.	SURVEYED PLOTTED TEMPLATE AREAS CHECKED	BY	DATE
---------------------	---	----	------

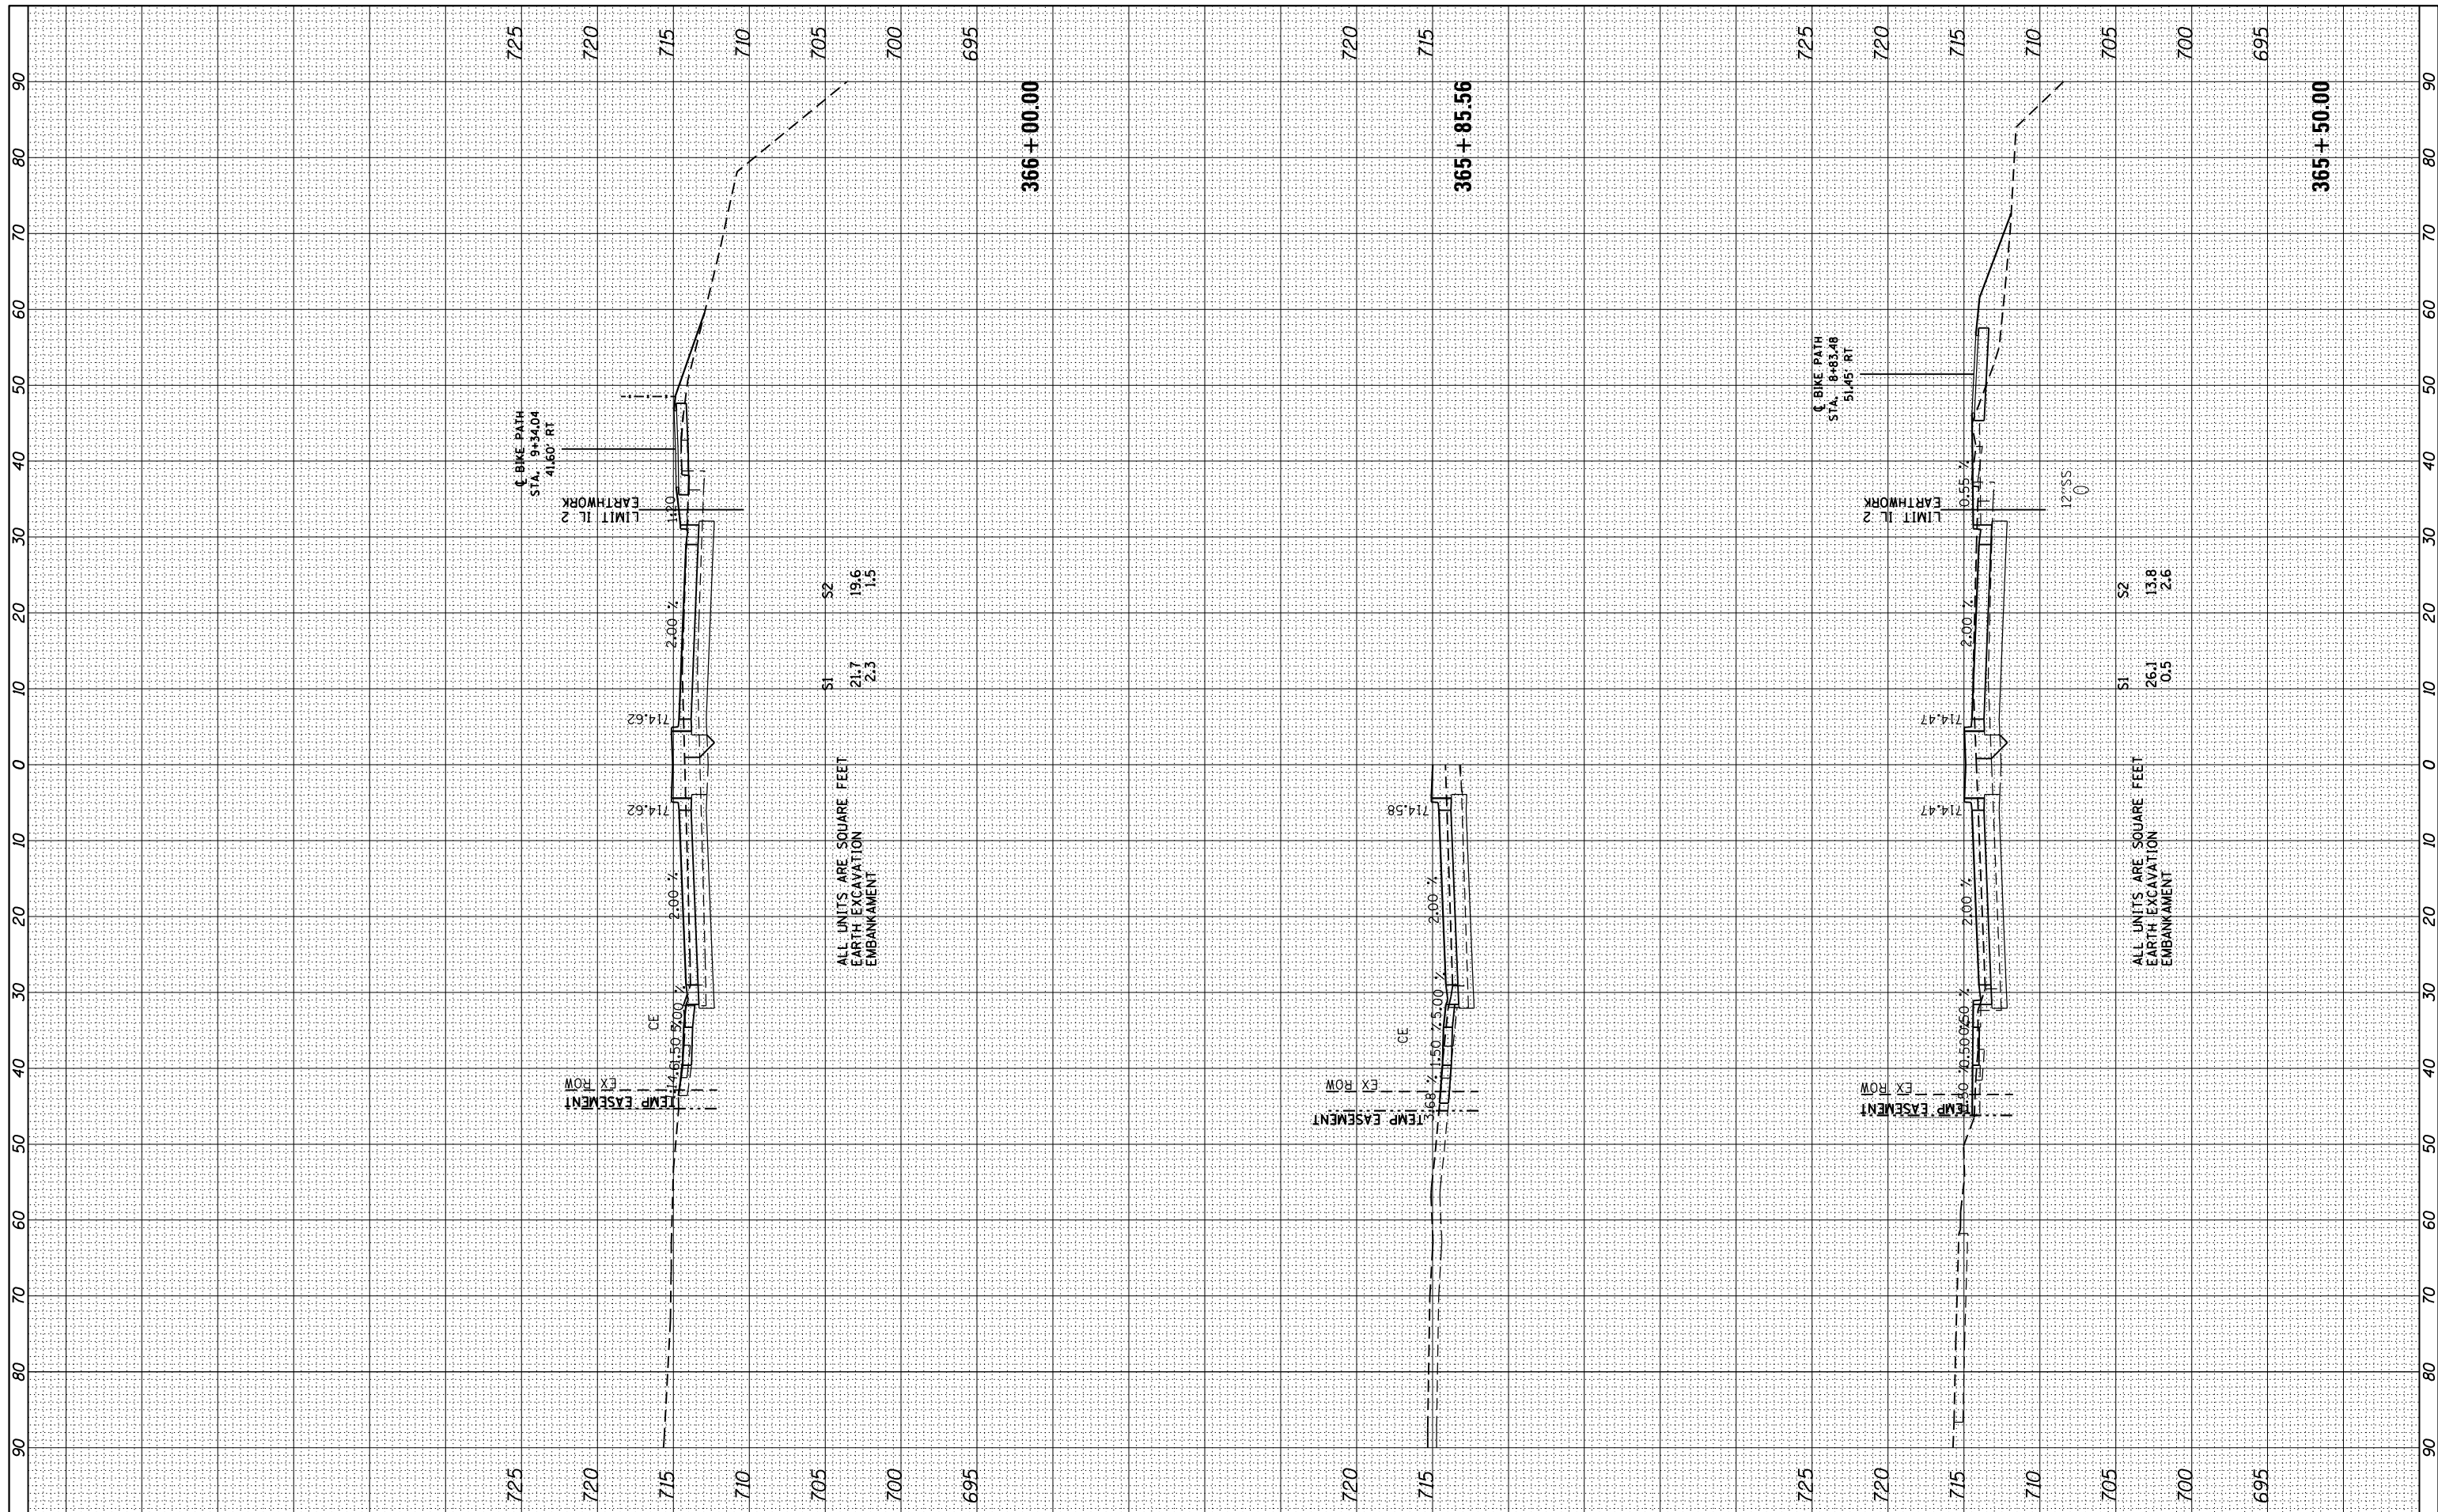

ALL UNITS ARE SQUARE FEET
EARTH EXCAVATION
EMBANKMENT

S1	21.7	2.3
S2	19.6	1.5

ALL UNITS ARE SQUARE FEET
EARTH EXCAVATION
EMBANKMENT

S1	26.1	0.5
S2	13.8	2.6

FILE NAME = *FILEL*
XS.SHEET VERTICAL

USER NAME = *USER*
DESIGNED -
DRAWN -
CHECKED -
DATE -

REVISOR -
REVISION -
REVISION -
REVISION -

STATE OF ILLINOIS
DEPARTMENT OF TRANSPORTATION

IL 2 (S MAIN ST) CROSS SECTIONS

SCALE: SHEET OF SHEETS STA. 365+50.00 TO STA. 366+00.00

F.A.P. RTE.	SECTION	COUNTY	TOTAL SHEETS	SHEET NO.
742	(32, 33) R-1	WINNEBAGO	705	593
			CONTRACT NO. 64821	

ILLINOIS FED. AID PROJECT