


FINAL SURVEY NO.	SURVEYED PLOTTED AREAS CHECKED	BY	DATE
NO.	TEMPLATE AREAS CHECKED		

ORIGINAL SURVEY NO.	SURVEYED PLOTTED AREAS CHECKED	BY	DATE
NO.	TEMPLATE AREAS CHECKED		

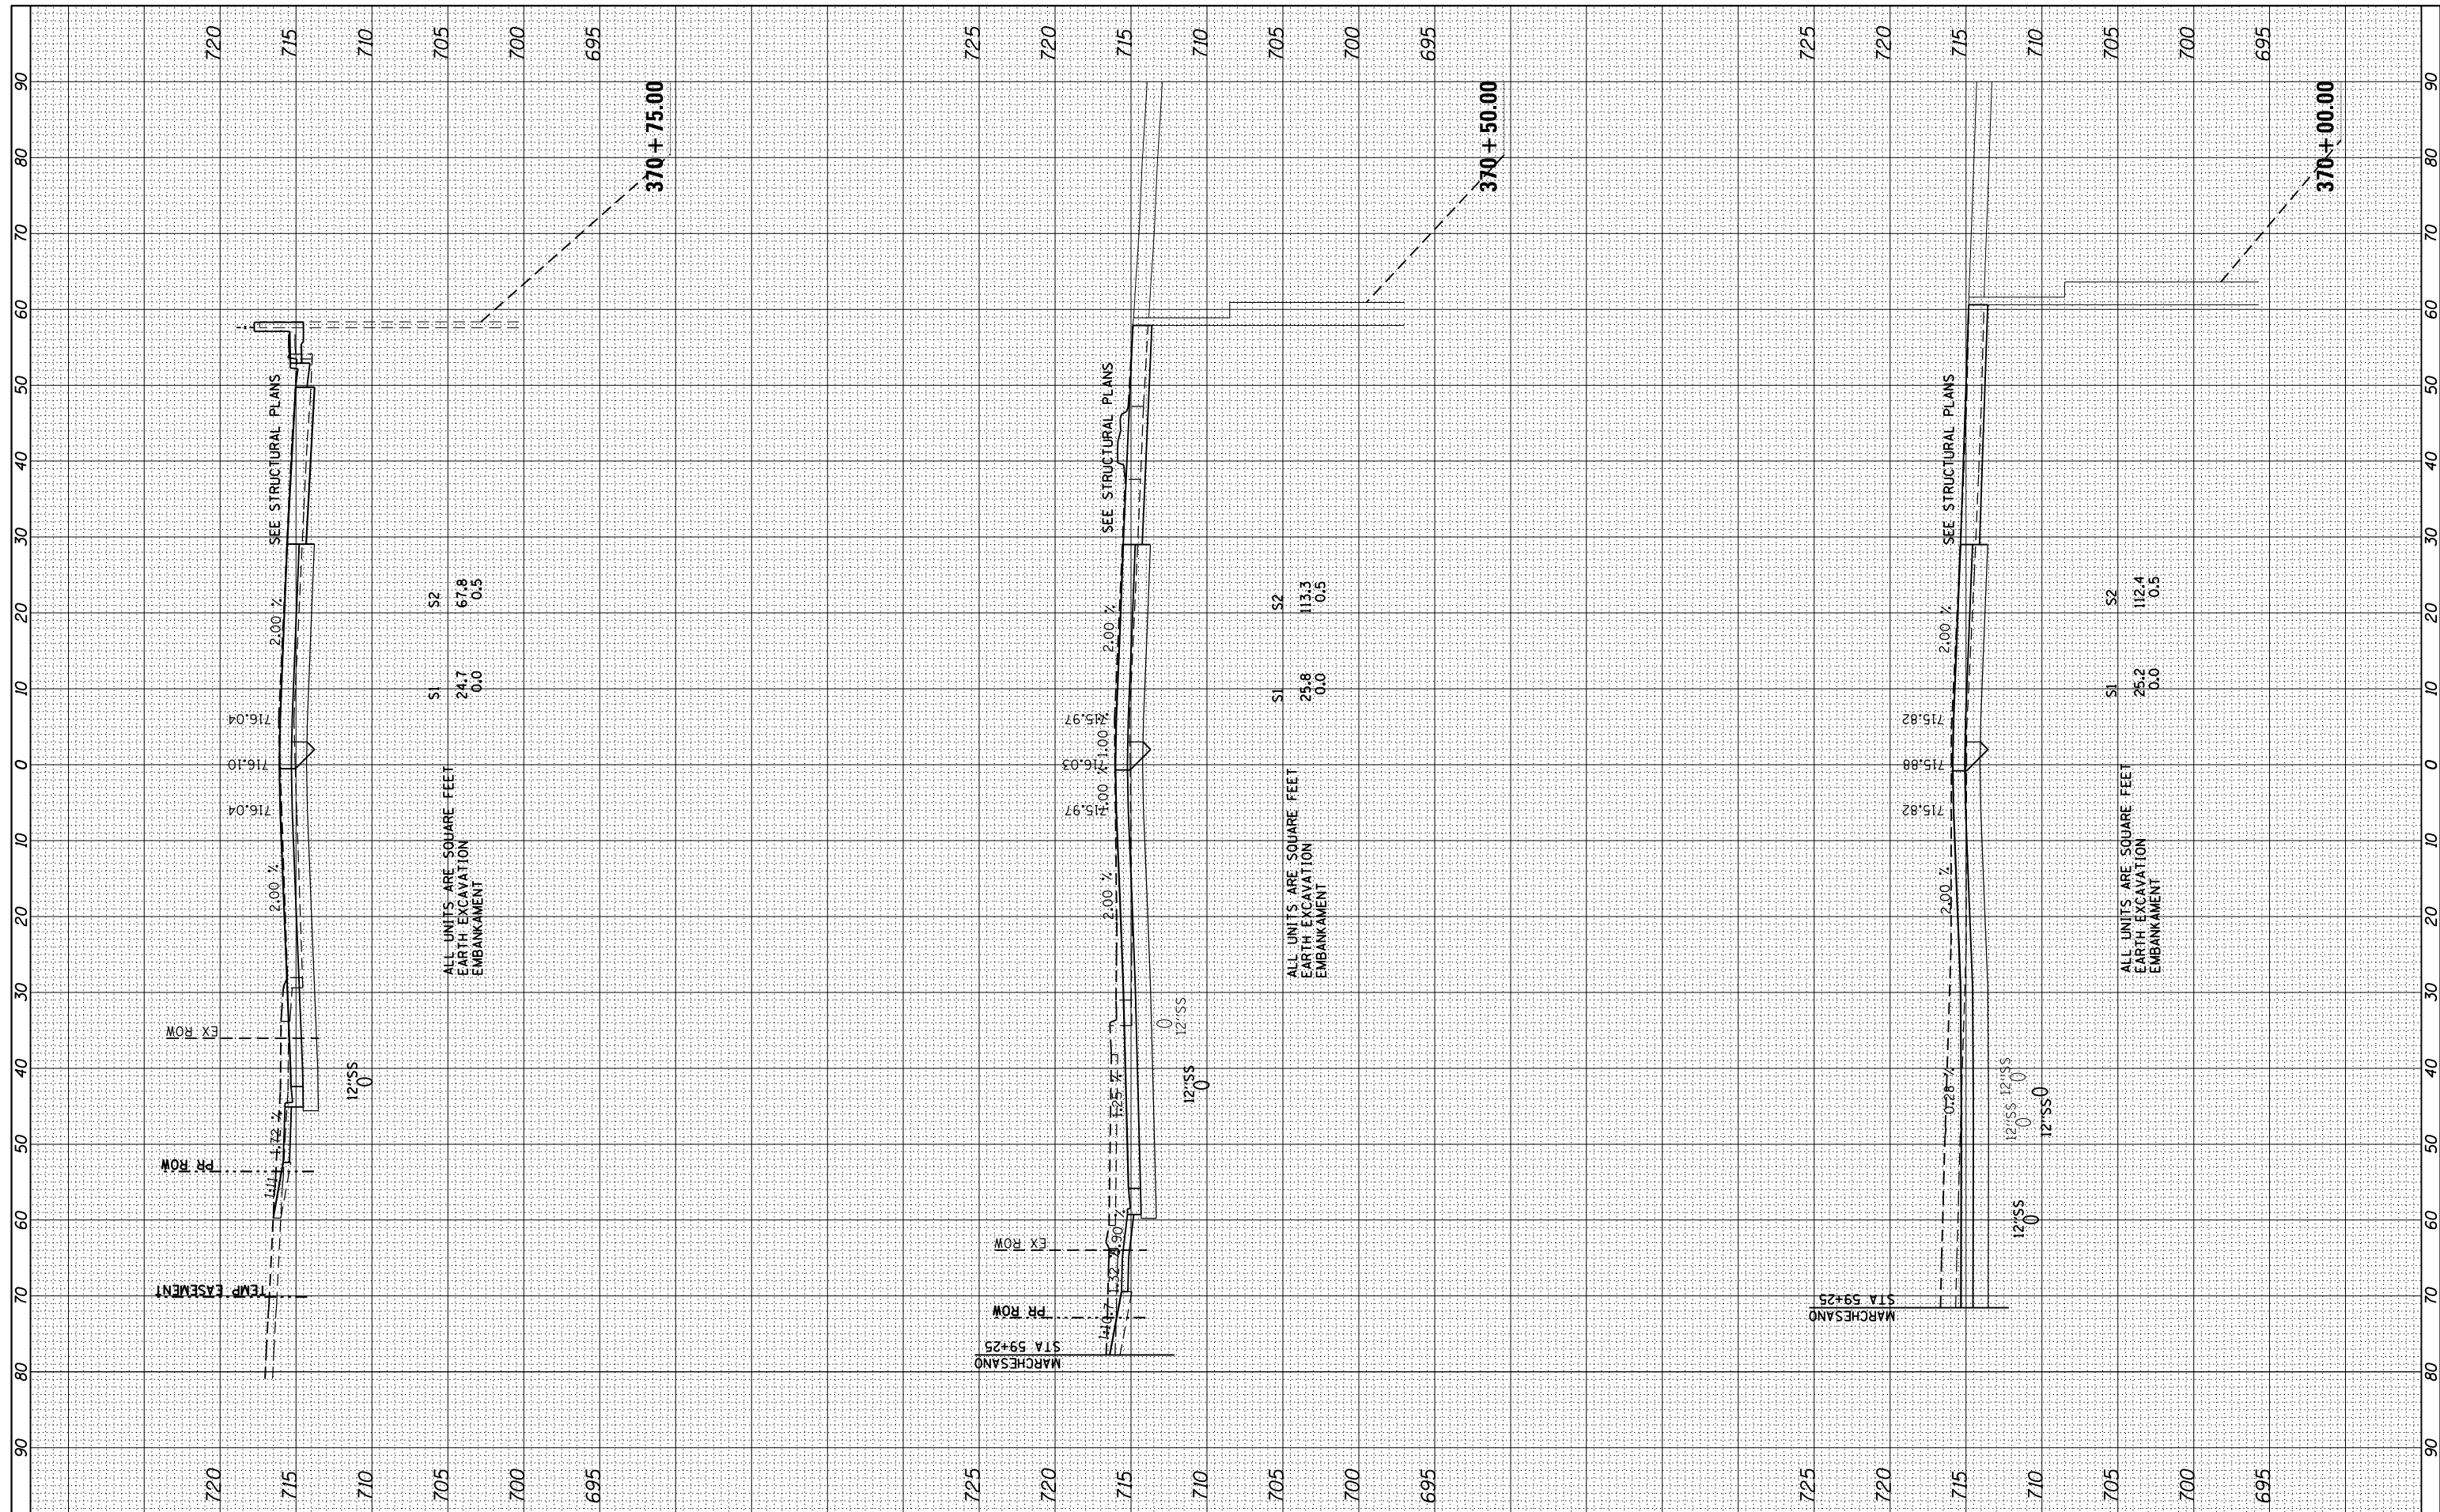

FILE NAME =
#FILEL#
XS.SHEET VERTICAL

USER NAME = #USER#
DESIGNED -
DRAWN -
CHECKED -
DATE -

REVISIONS
REVISD -
REVISD -
REVISD -
REVISD -

**STATE OF ILLINOIS
DEPARTMENT OF TRANSPORTATION**

IL 2 (S MAIN ST) CROSS SECTIONS

SCALE: SHEET OF SHEETS STA. 370+00.00 TO STA. 370+75.00

F.A.P. RTE.	SECTION	COUNTY	TOTAL SHEETS	SHEET NO.
742	(32, 33) R-1	WINNEBAGO	705	599
			CONTRACT NO. 64821	
ILLINOIS FED. AID PROJECT				