


FINAL SURVEY	SURVEYED	BY	DATE
NOTE BOOK	PLOTTED		
AREAS CHECKED	TEMPLATE		
NO.	AREAS CHECKED		

ORIGINAL SURVEY	SURVEYED	BY	DATE
NOTE BOOK	PLOTTED		
AREAS CHECKED	TEMPLATE		
NO.	AREAS CHECKED		

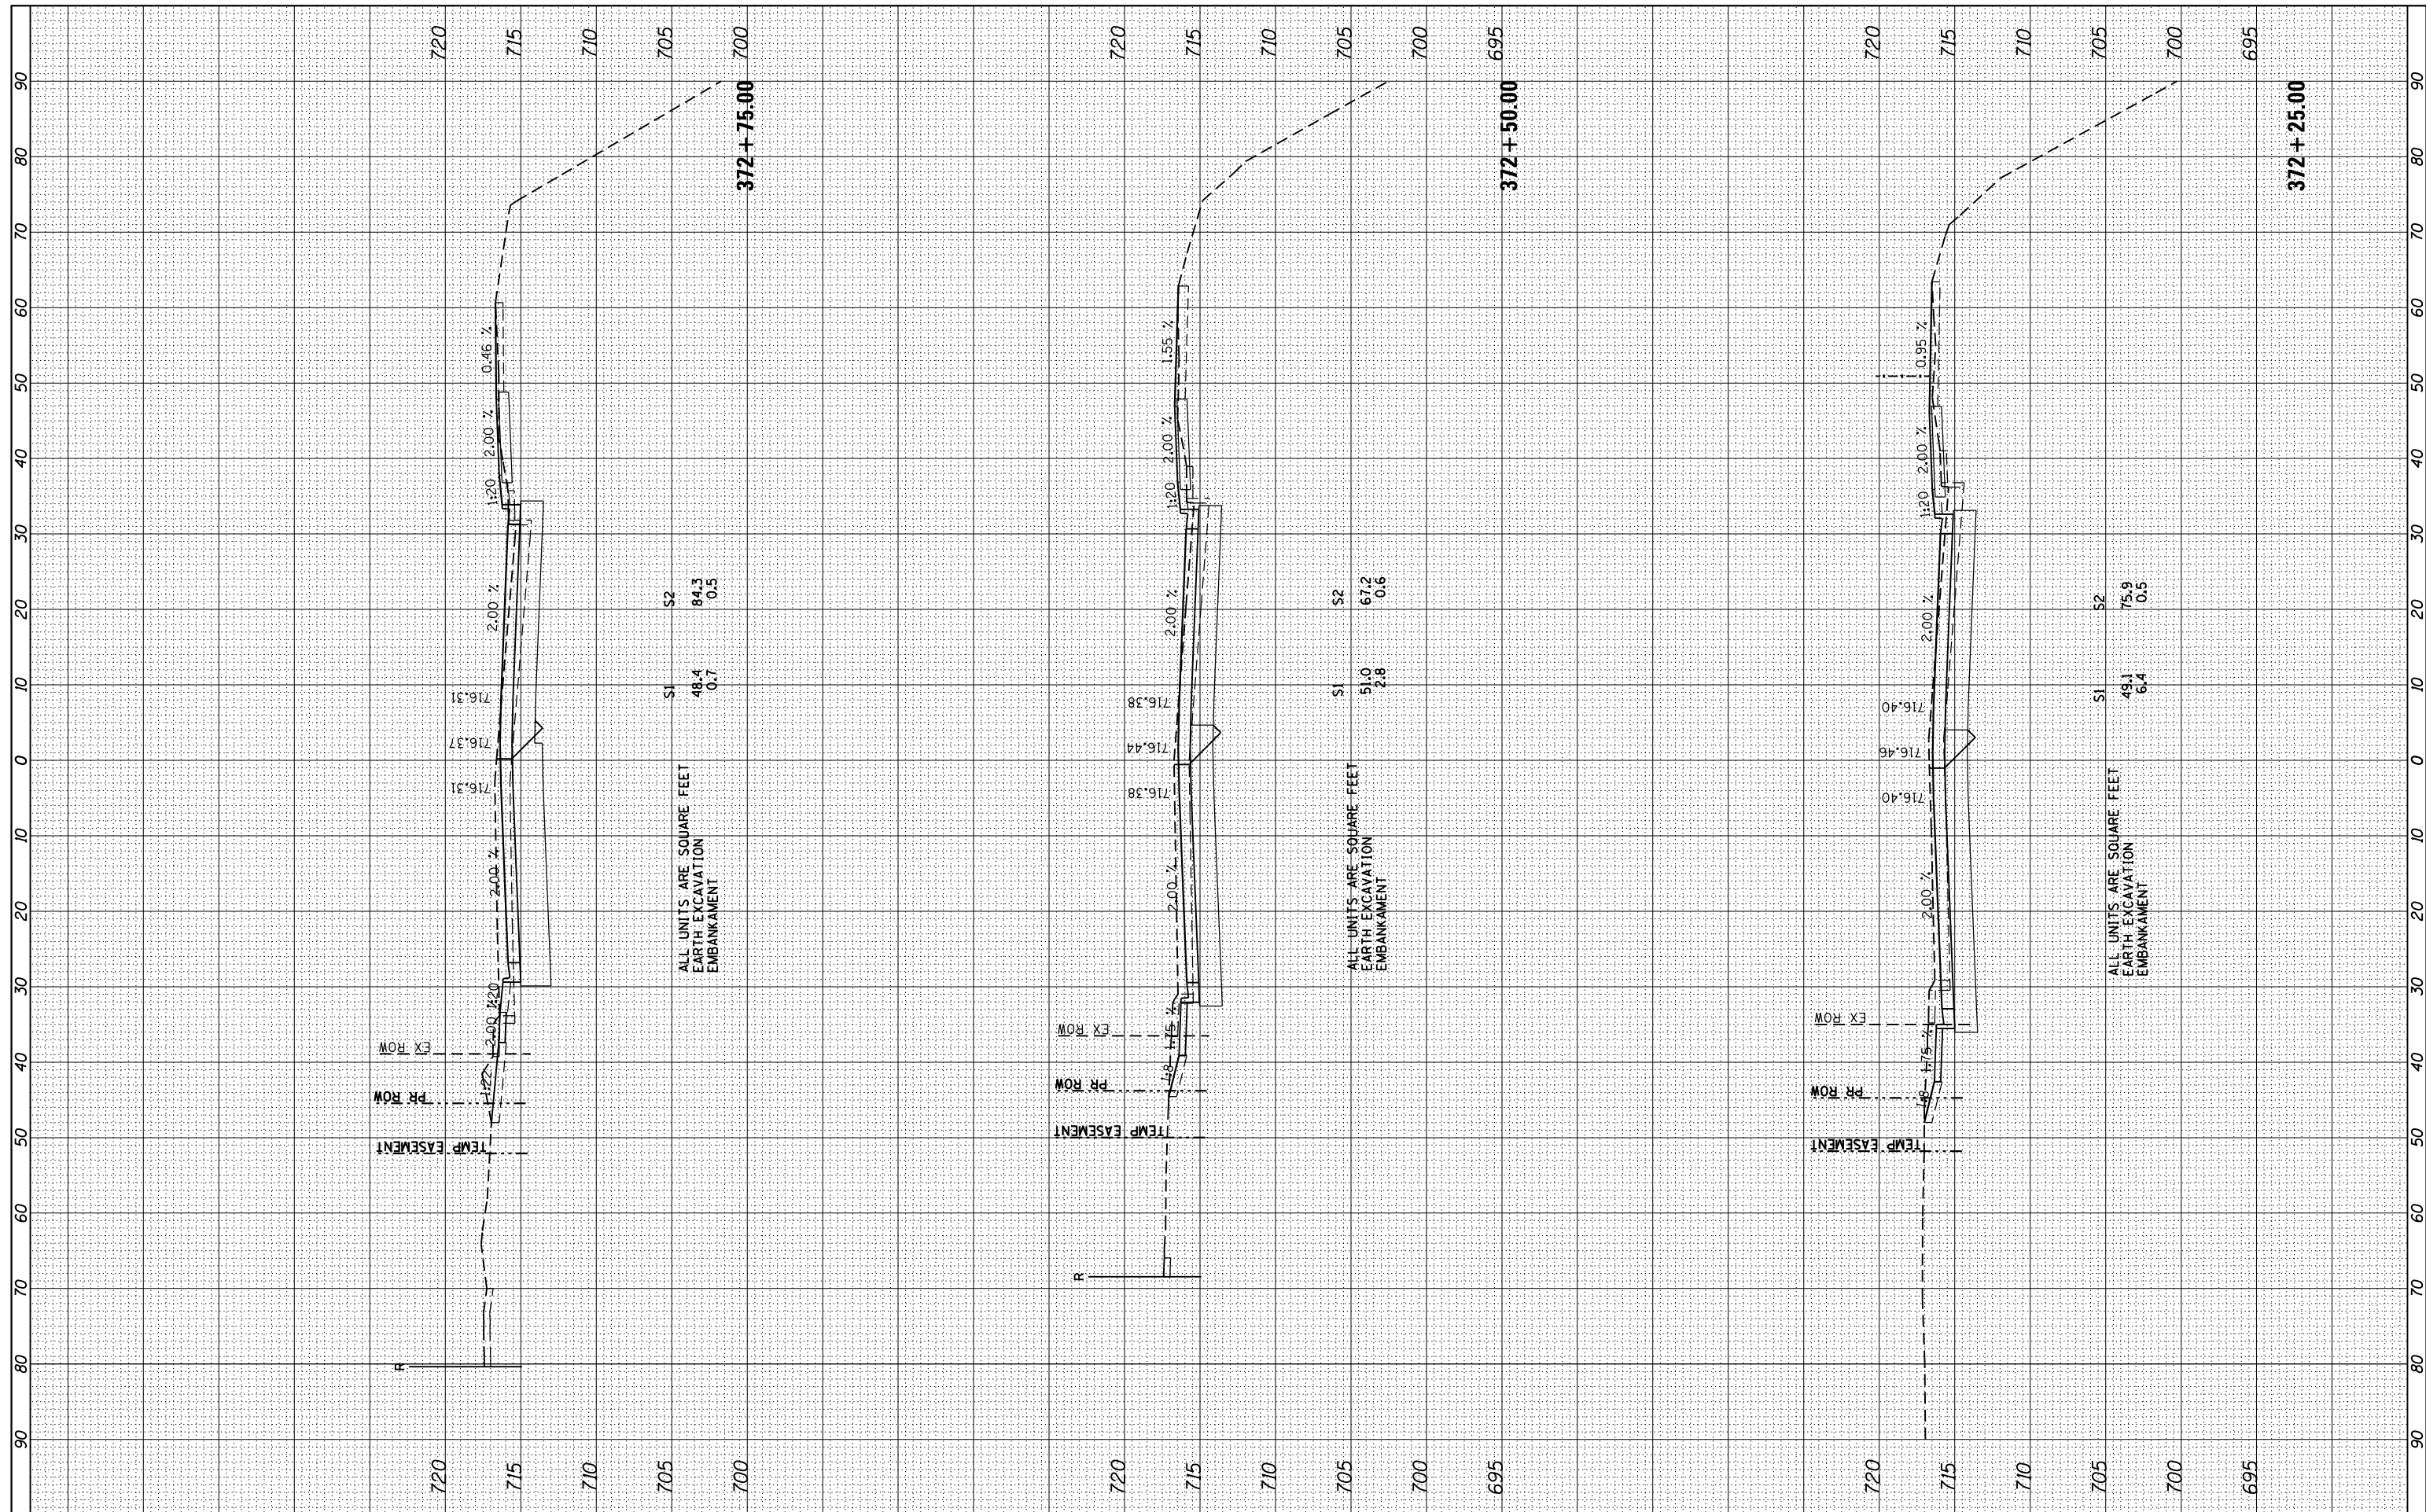

ALL UNITS ARE SQUARE FEET  
 EARTH EXCAVATION  
 EMBANKMENT

S1	48.4	0.7
S2	84.3	0.5

ALL UNITS ARE SQUARE FEET  
 EARTH EXCAVATION  
 EMBANKMENT

S1	51.0	2.8
S2	67.2	0.6

ALL UNITS ARE SQUARE FEET  
 EARTH EXCAVATION  
 EMBANKMENT

S1	49.1	6.4
S2	75.9	0.5

FILE NAME =	USER NAME = *USER*	DESIGNED -	REVISED -
*FILEL*		DRAWN -	REVISED -
		CHECKED -	REVISED -
XS.SHEET VERTICAL	PLOT DATE = *DATE*	DATE -	REVISED -

STATE OF ILLINOIS  
 DEPARTMENT OF TRANSPORTATION

IL 2 (S MAIN ST) CROSS SECTIONS

SCALE: SHEET OF SHEETS STA. 372+25.00 TO STA. 372+75.00

F.A.P. RTE.	SECTION	COUNTY	TOTAL SHEETS	SHEET NO.
742	(32, 33) R-1	WINNEBAGO	705	602
			CONTRACT NO. 64821	
ILLINOIS FED. AID PROJECT				