


BY	DATE

ORIGINAL SURVEY	SURVEYED
NOTE BOOK	PLOTTED

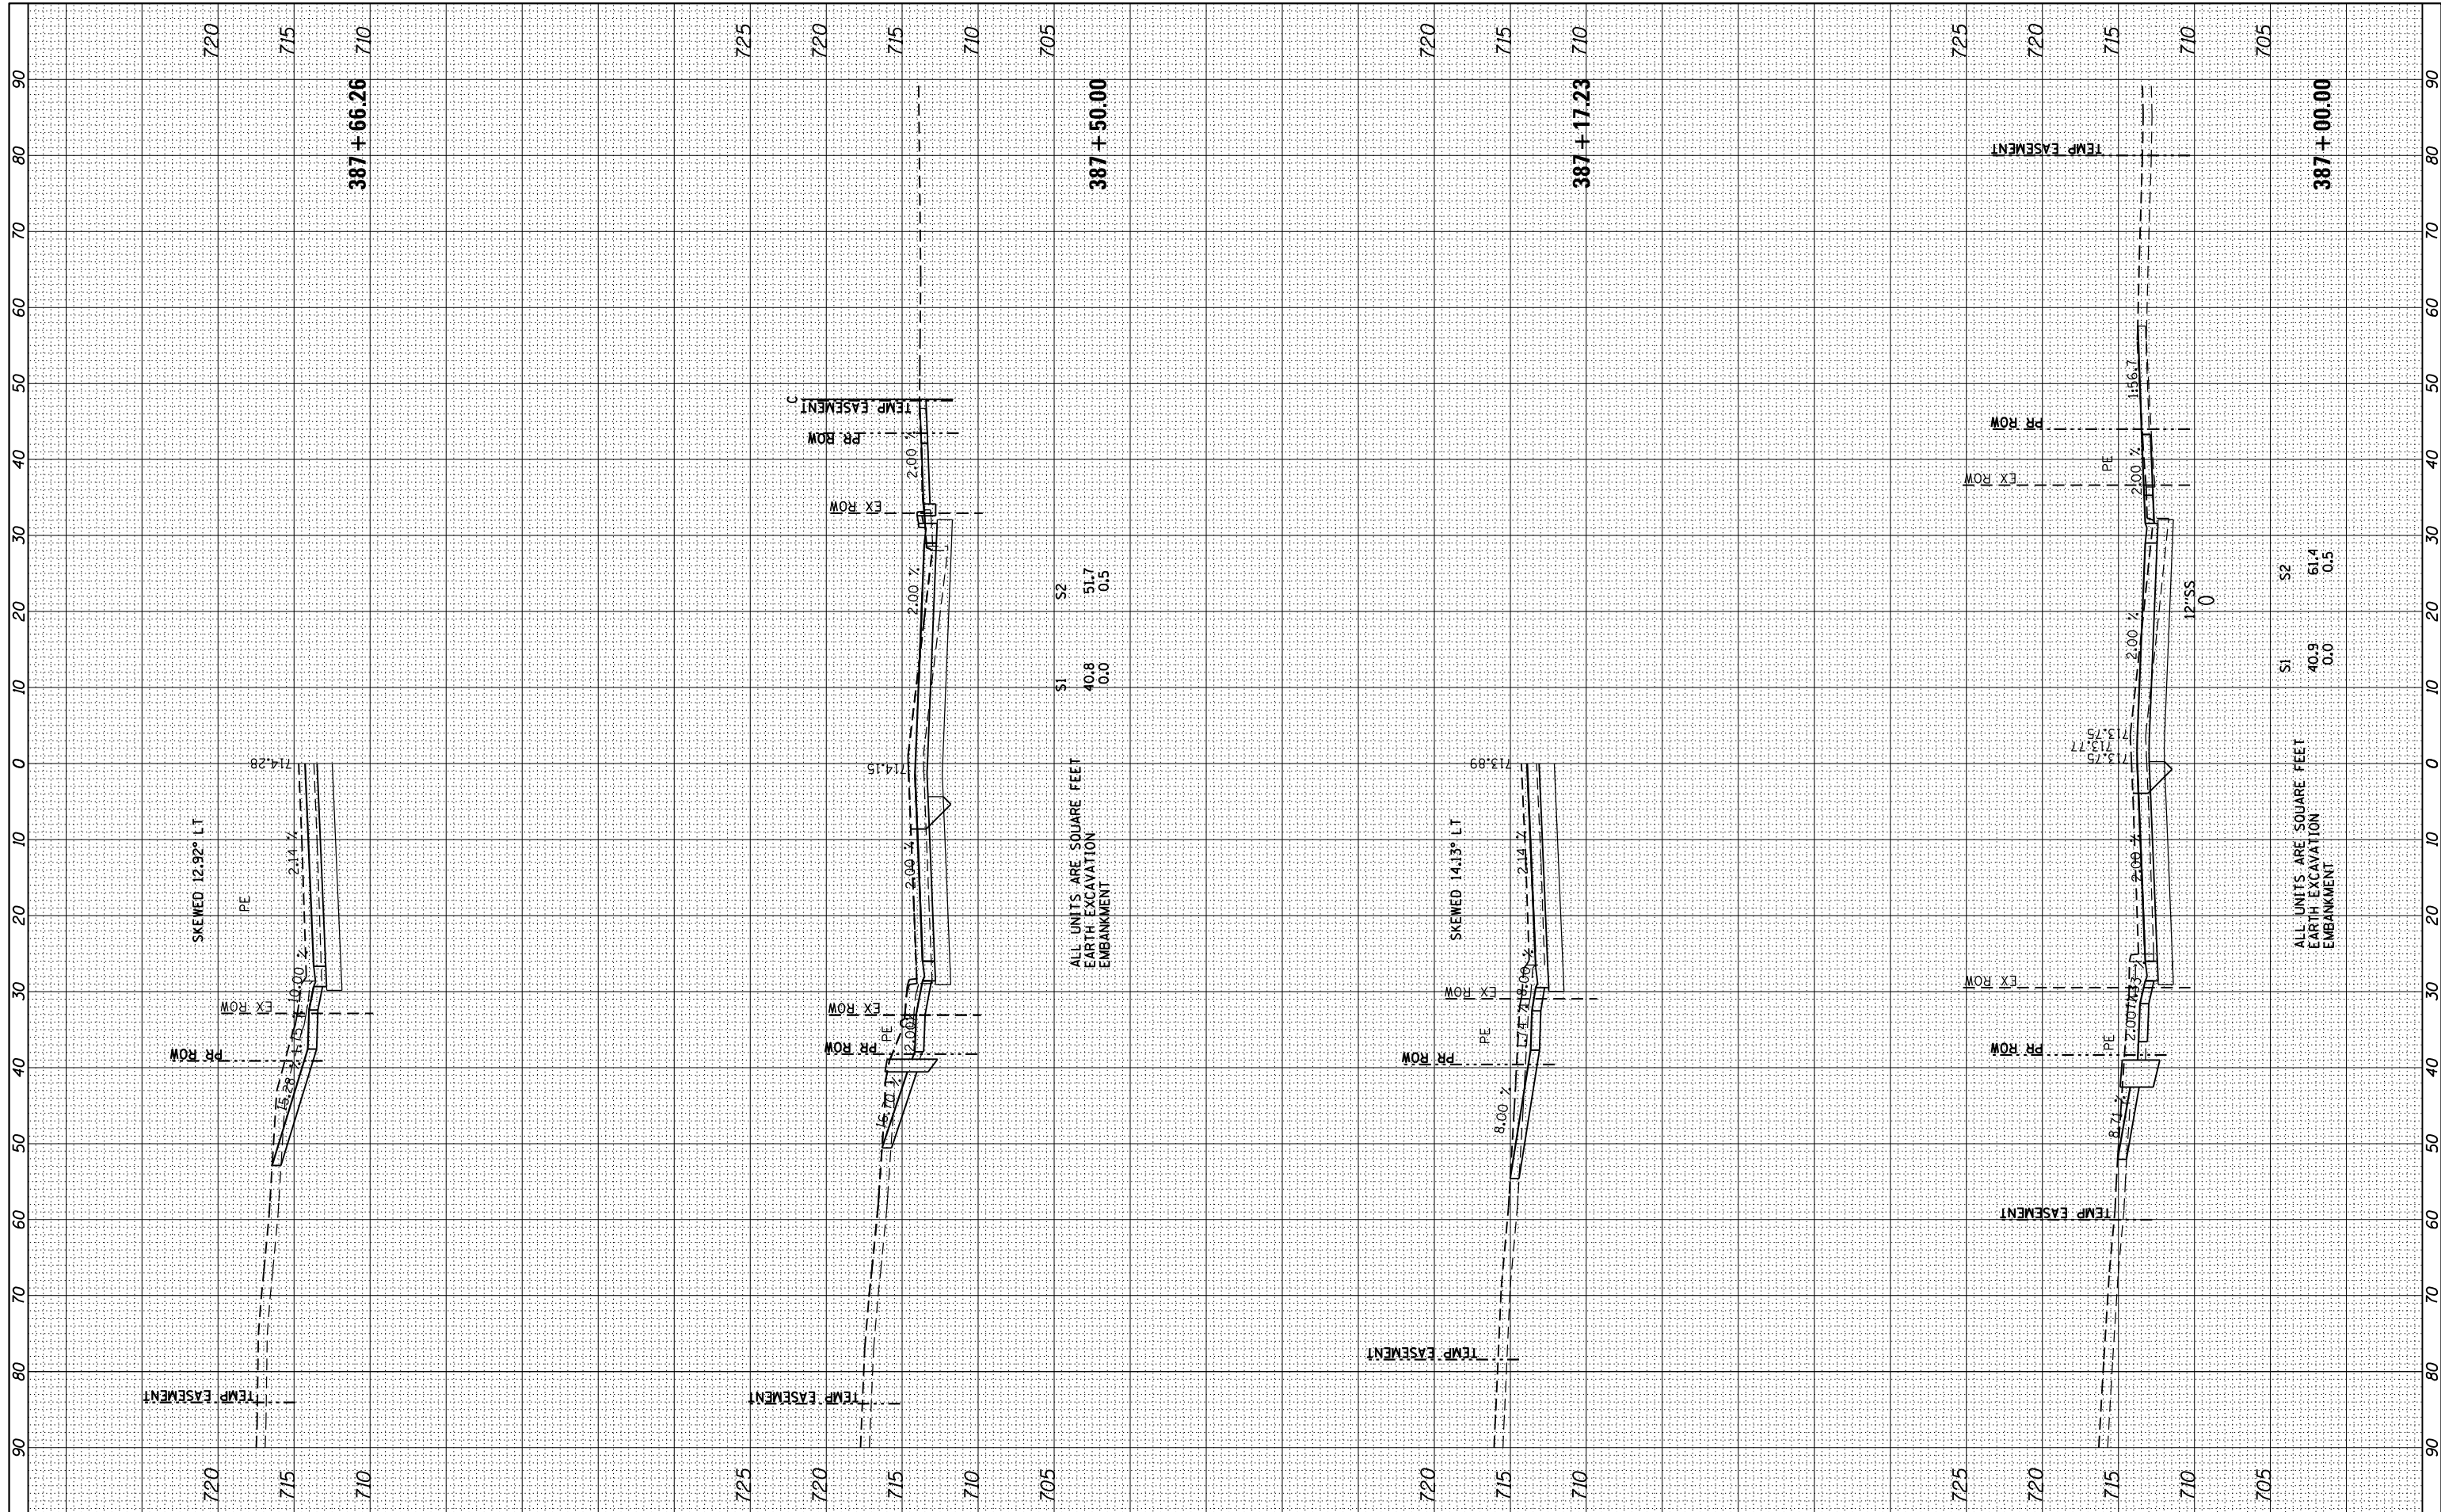

**STATE OF ILLINOIS
DEPARTMENT OF TRANSPORTATION**

IL 2 (S MAIN ST) CROSS SECTIONS

FILE NAME =
#FILE#
XS.SHEET VERTICAL

USER NAME = #USER#	DESIGNED -	REVISED -
PLOT SCALE = #SCALE#	DRAWN -	REVISED -
PLOT DATE = #DATE#	CHECKED -	REVISED -
	DATE -	REVISED -

SCALE: SHEET OF SHEETS STA. 387+00.00 TO STA. 387+66.26

F.A.P. RTE. 742	SECTION (32, 33) R-1	COUNTY WINNEBGAO	TOTAL SHEETS 705	SHEET NO. 616
CONTRACT NO. 64821			ILLINOIS FED. AID PROJECT	

ALL UNITS ARE SQUARE FEET
EARTH EXCAVATION
EMBANKMENT

ALL UNITS ARE SQUARE FEET
EARTH EXCAVATION
EMBANKMENT

ALL UNITS ARE SQUARE FEET
EARTH EXCAVATION
EMBANKMENT