


FINAL SURVEY	SURVEYED	DATE
NO.	PLOTTED	
	TEMPLATE	
	AREAS CHECKED	
	AREAS	
	NO.	

ORIGINAL SURVEY	SURVEYED	DATE
NO.	PLOTTED	
	TEMPLATE	
	AREAS CHECKED	
	AREAS	
	NO.	

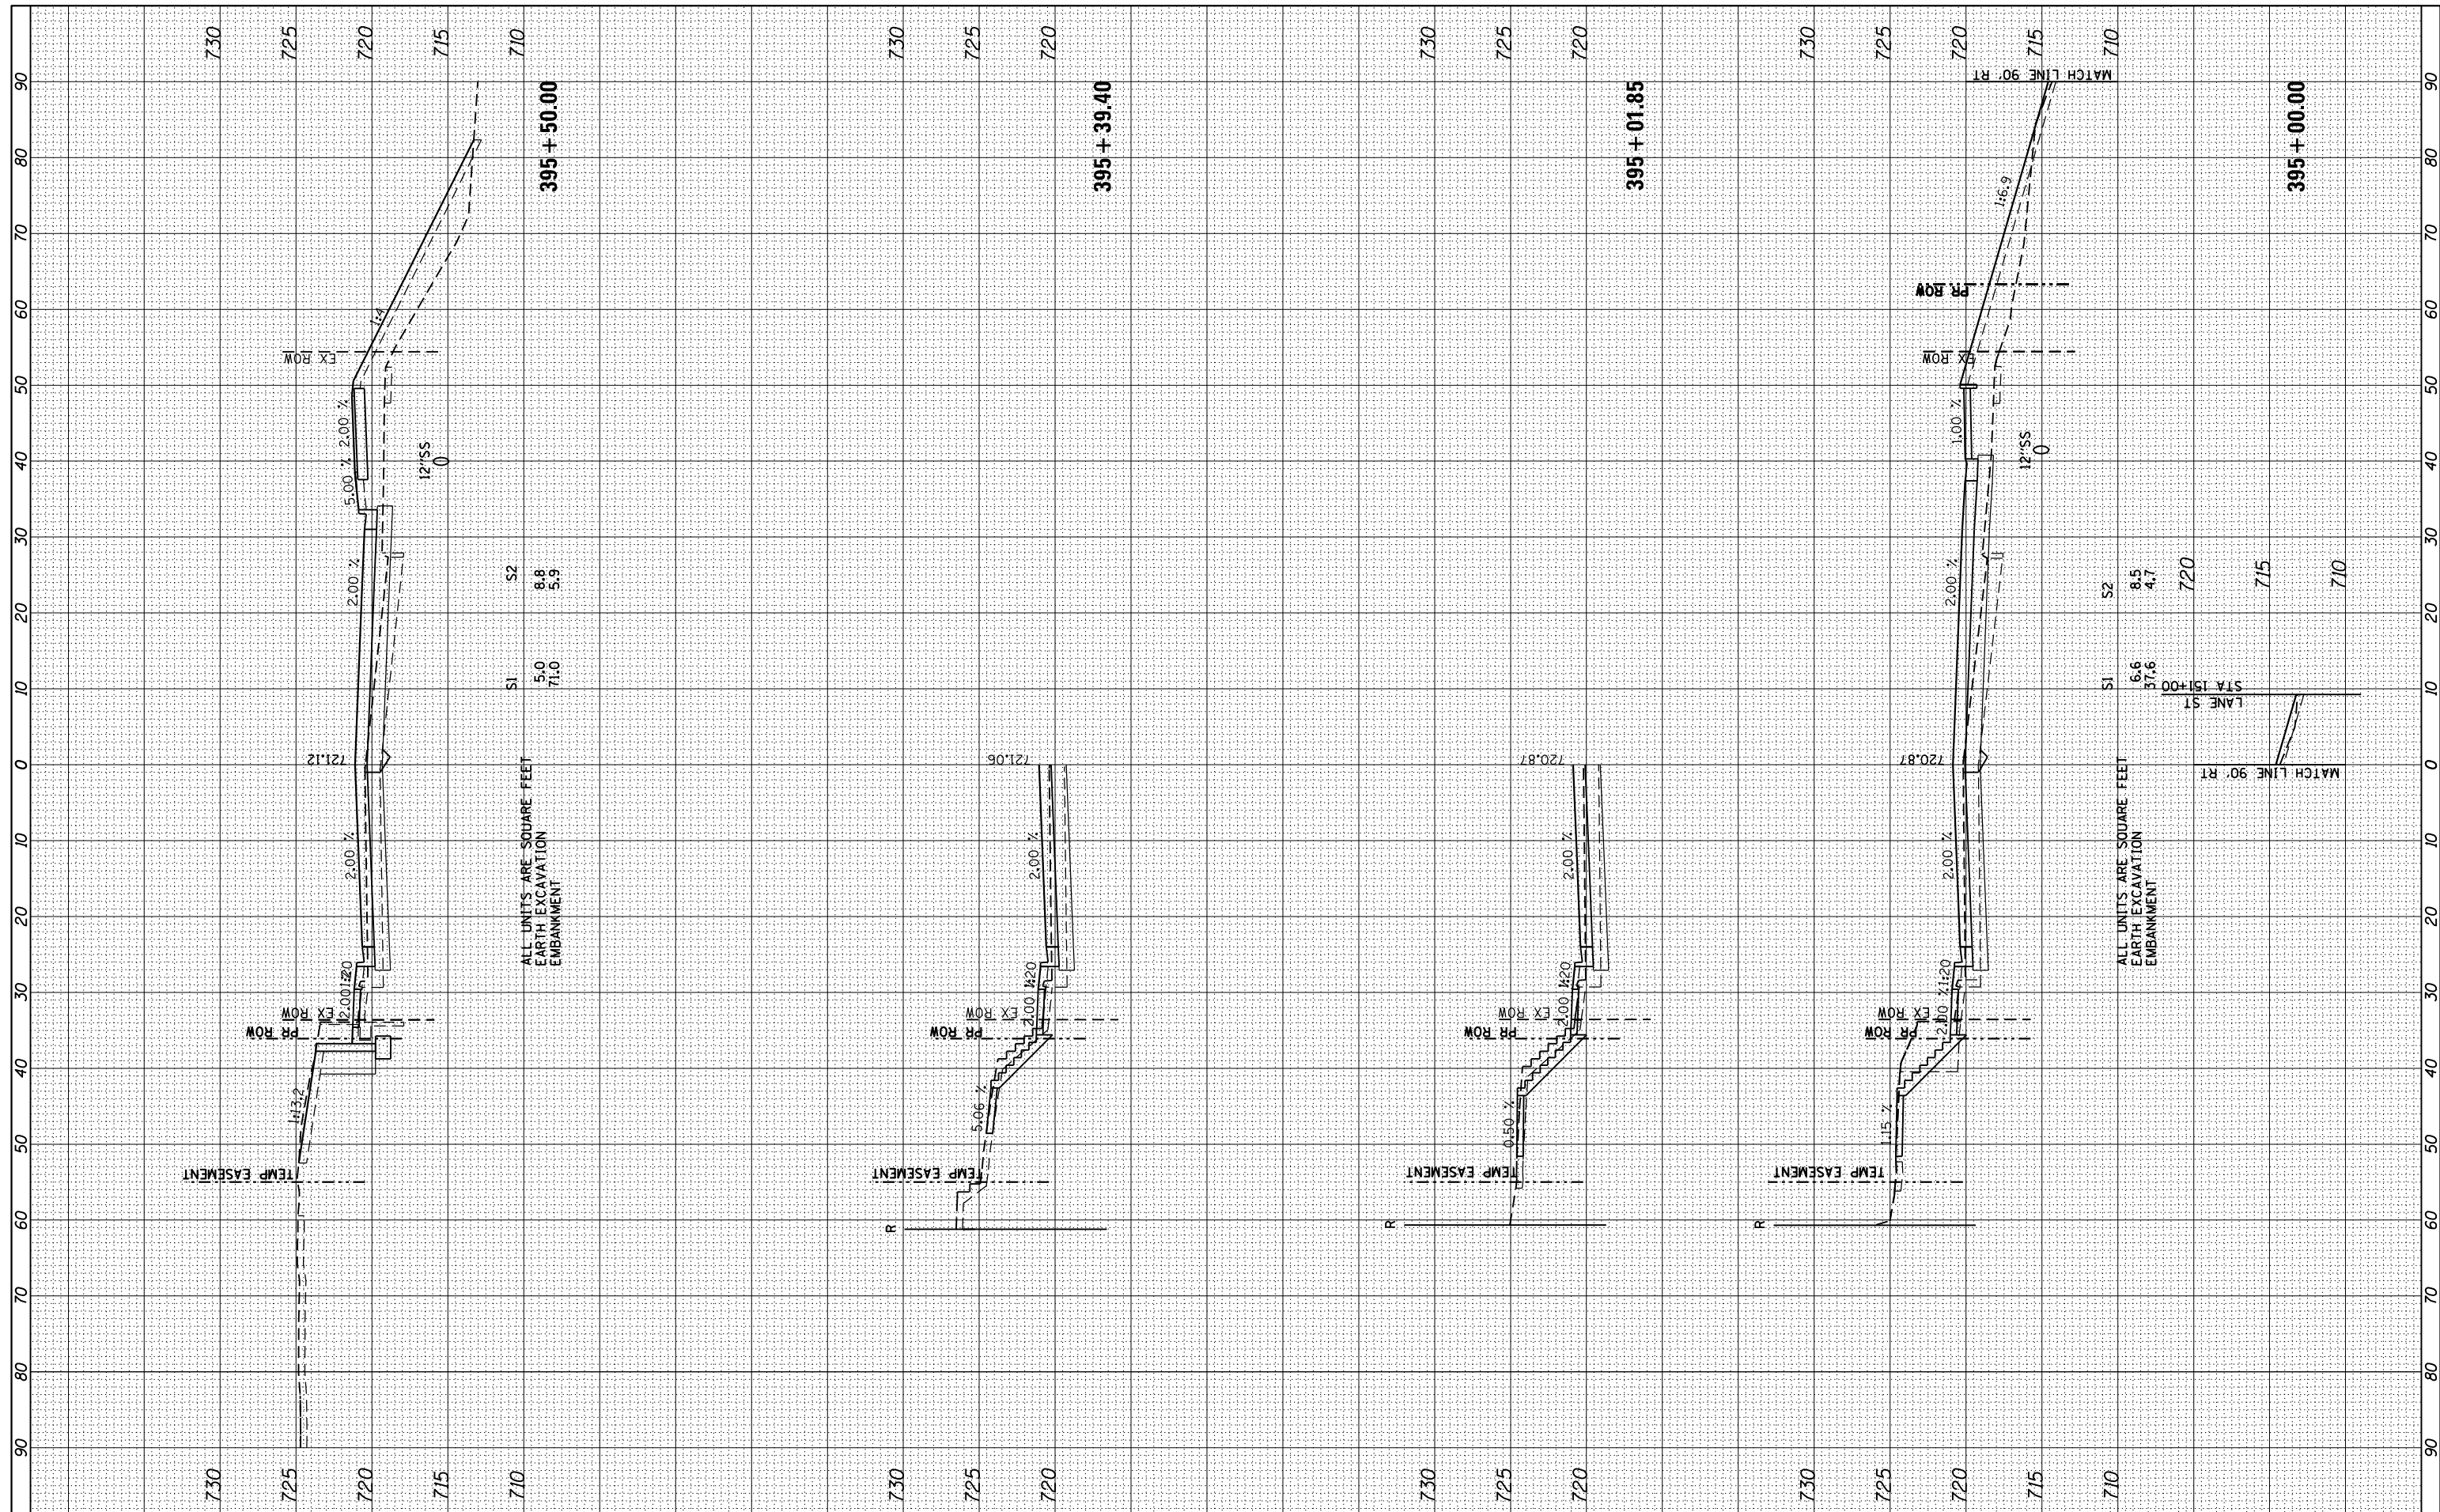

ALL UNITS ARE SQUARE FEET
 EARTH EXCAVATION
 EMBANKMENT

S1	5.0	71.0
S2	8.8	5.9

ALL UNITS ARE SQUARE FEET
 EARTH EXCAVATION
 EMBANKMENT

S1	6.6	57.6
S2	8.5	4.7

FILE NAME =
 #FILEL#
 XS.SHEET VERTICAL

USER NAME = #USER#
 PLOT SCALE = #SCALE#
 PLOT DATE = #DATE#

DESIGNED -
 DRAWN -
 CHECKED -
 DATE -

REVISED -
 REVISED -
 REVISED -
 REVISED -

STATE OF ILLINOIS
 DEPARTMENT OF TRANSPORTATION

IL 2 (S MAIN ST) CROSS SECTIONS

SCALE: SHEET OF SHEETS STA. 395+00.00 TO STA. 395+50.00

F.A.P. RTE.	SECTION	COUNTY	TOTAL SHEETS	SHEET NO.
742	(32, 33) R-1	WINNEBGAO	705	625
				CONTRACT NO. 64821
ILLINOIS FED. AID PROJECT				