


FINAL SURVEY NO.	SURVEYED PLOTTED AREAS CHECKED	BY	DATE
NOTE BOOK NO.	TEMPLATE AREAS CHECKED		

ORIGINAL SURVEY NO.	SURVEYED PLOTTED AREAS CHECKED	BY	DATE
NOTE BOOK NO.	TEMPLATE AREAS CHECKED		

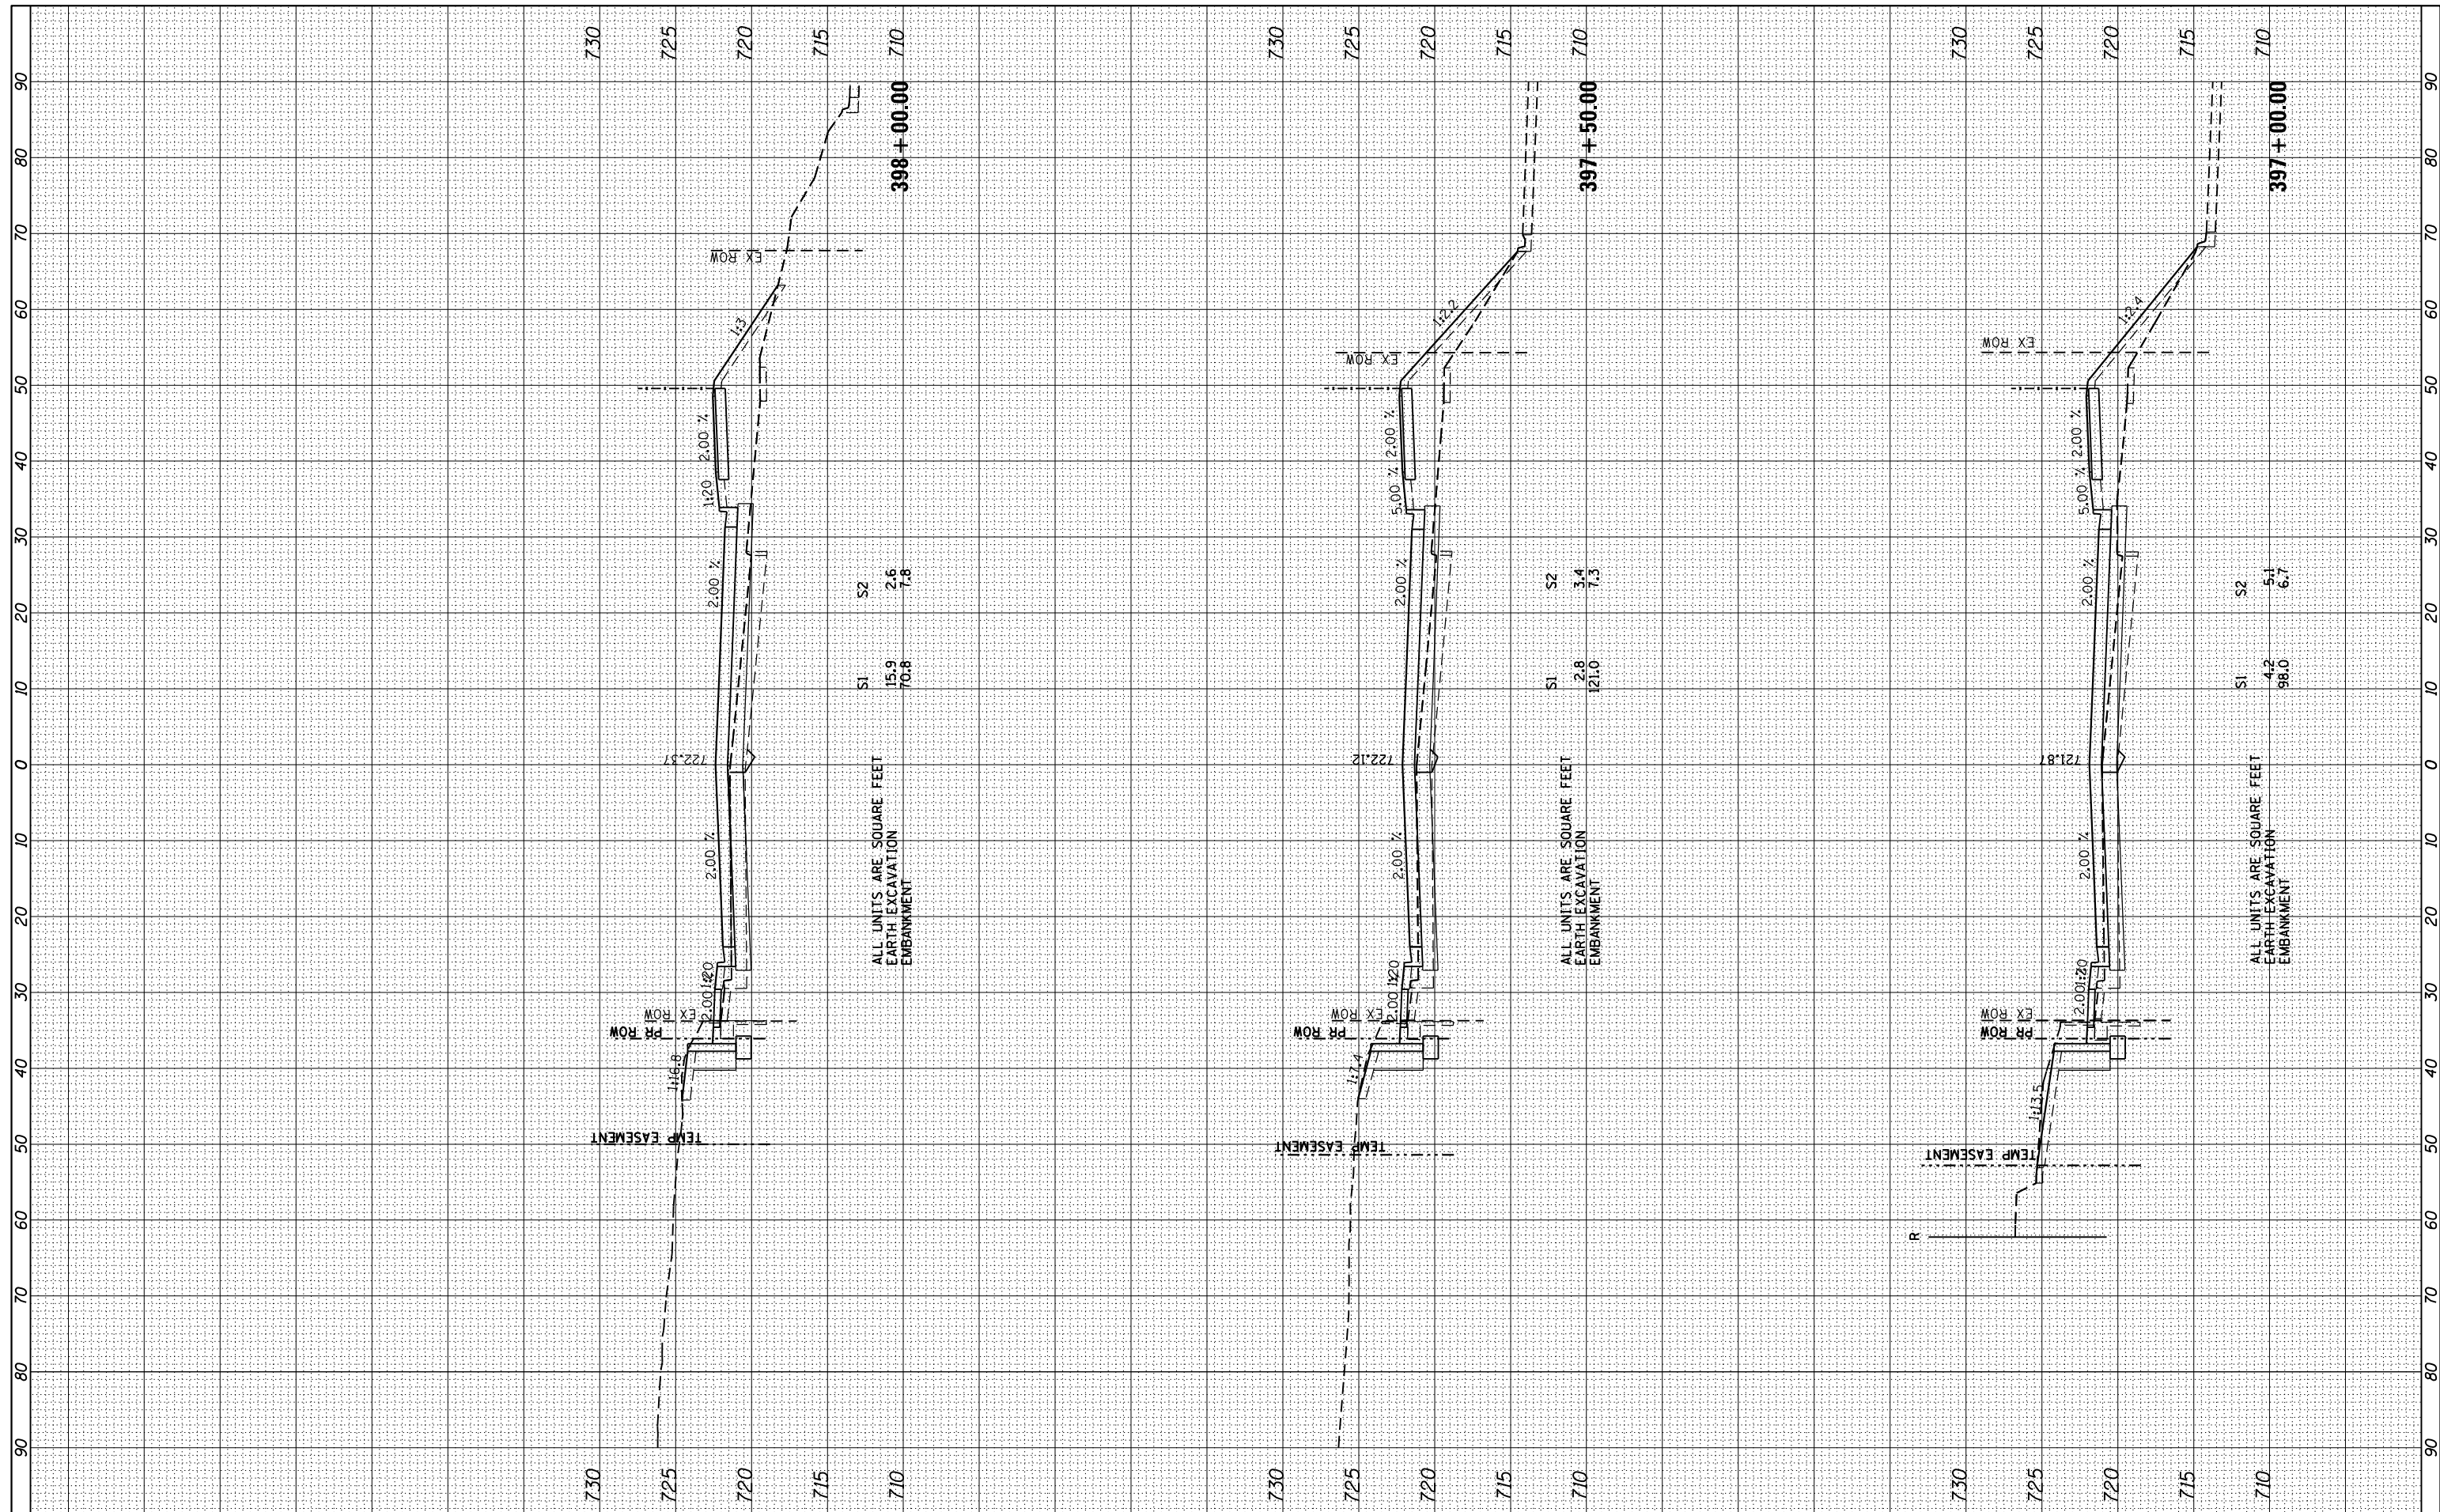

ALL UNITS ARE SQUARE FEET
EARTH EXCAVATION
EMBANKMENT

S1	15.9	70.8
S2	2.6	7.8

ALL UNITS ARE SQUARE FEET
EARTH EXCAVATION
EMBANKMENT

S1	2.8	121.0
S2	3.4	7.3

ALL UNITS ARE SQUARE FEET
EARTH EXCAVATION
EMBANKMENT

S1	4.2	98.0
S2	5.1	6.7

FILE NAME =
#FILEL#
XS.SHEET VERTICAL

USER NAME = #USER#
DESIGNED -
DRAWN -
CHECKED -
DATE -

REVISIONS
REVISED -
REVISED -
REVISED -
REVISED -

STATE OF ILLINOIS
DEPARTMENT OF TRANSPORTATION

IL 2 (S MAIN ST) CROSS SECTIONS

SCALE: SHEET OF SHEETS STA. 397+00.00 TO STA. 398+00.00

F.A.P. RTE.	SECTION	COUNTY	TOTAL SHEETS	SHEET NO.
742	(32, 33) R-1	WINNEBAGO	705	628
CONTRACT NO. 64821			ILLINOIS FED. AID PROJECT	