


FINAL SURVEY	SURVEYED	BY	DATE
NOTE BOOK	PLOTTED		
NO.	TEMPLATE		
	AREAS CHECKED		
	AREAS CHECKED		

ORIGINAL SURVEY	SURVEYED	BY	DATE
NOTE BOOK	PLOTTED		
NO.	TEMPLATE		
	AREAS CHECKED		
	AREAS CHECKED		

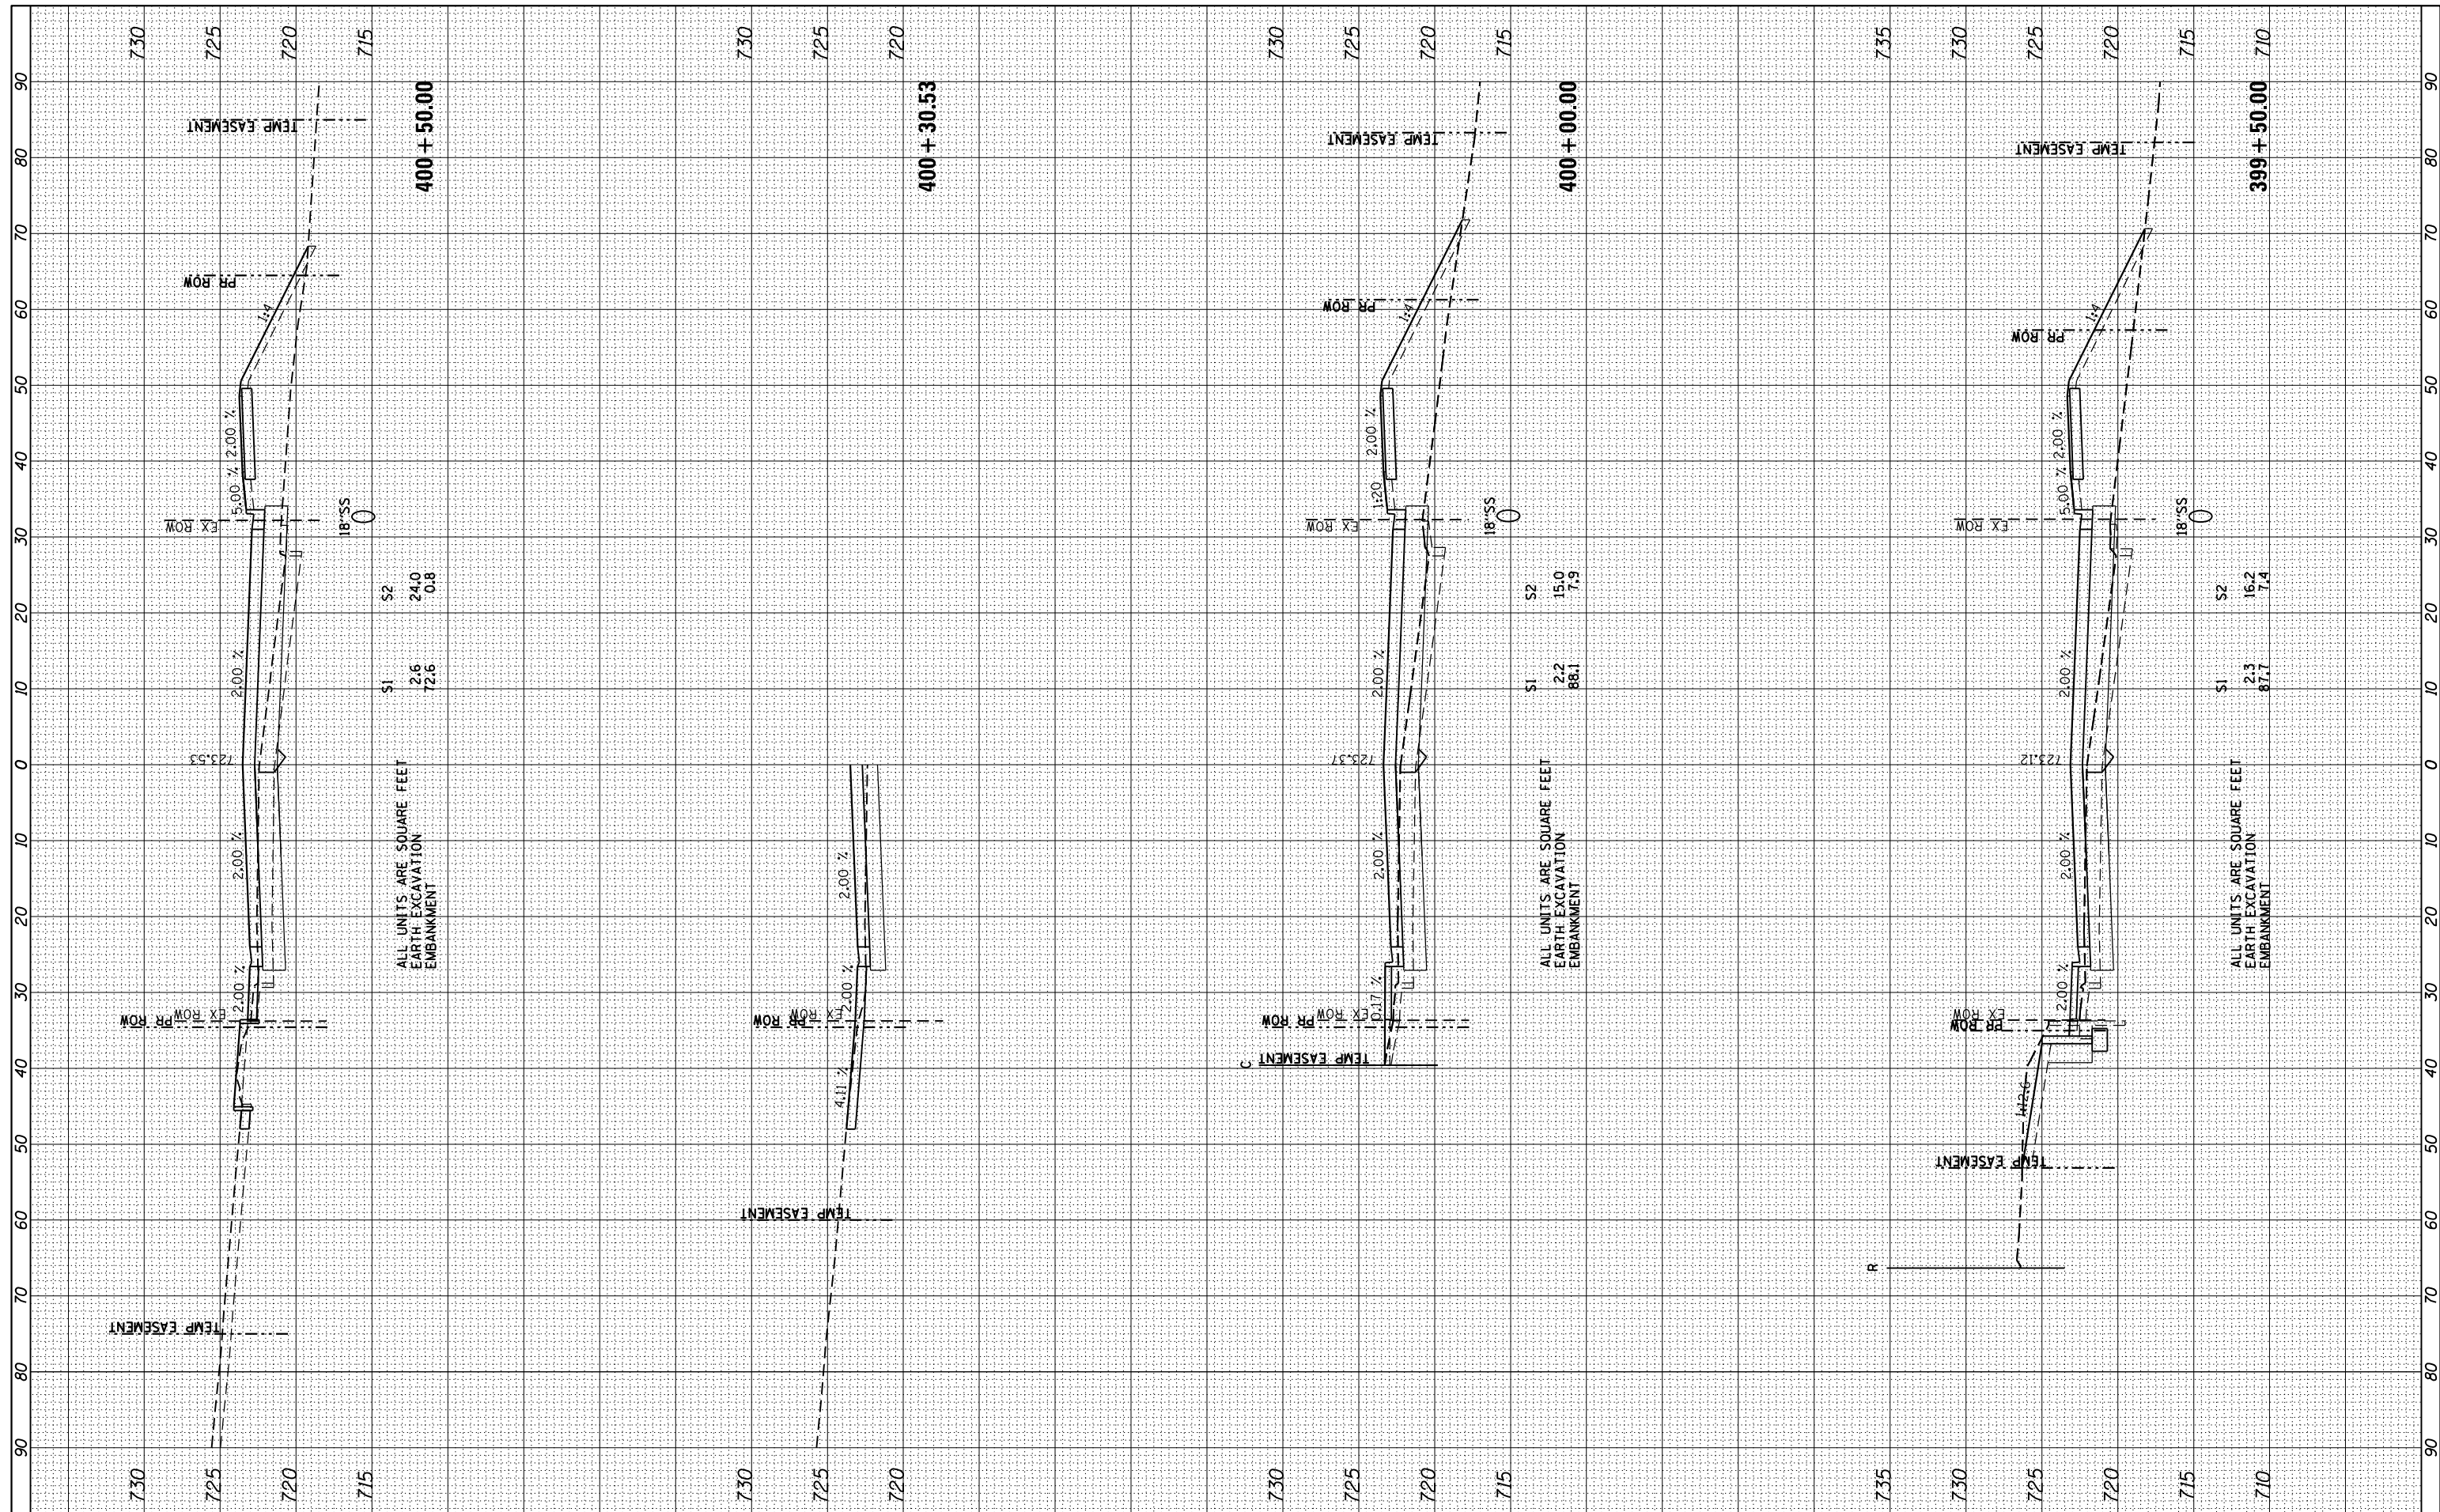

ALL UNITS ARE SQUARE FEET
 EARTH EXCAVATION
 EMBANKMENT

S1	2.6	72.6
S2	24.0	0.8

ALL UNITS ARE SQUARE FEET
 EARTH EXCAVATION
 EMBANKMENT

S1	2.2	88.1
S2	15.0	7.9

ALL UNITS ARE SQUARE FEET
 EARTH EXCAVATION
 EMBANKMENT

S1	2.3	87.7
S2	16.2	7.4

FILE NAME =
 #FILE#
 XS.SHEET VERTICAL

USER NAME = #USER#
 PLOT SCALE = #SCALE#
 PLOT DATE = #DATE#

DESIGNED -	REVISED -
DRAWN -	REVISED -
CHECKED -	REVISED -
DATE -	REVISED -

STATE OF ILLINOIS
 DEPARTMENT OF TRANSPORTATION

IL 2 (S MAIN ST) CROSS SECTIONS

SCALE: SHEET OF SHEETS STA. 399+50.00 TO STA. 400+50.00

F.A.P. RTE.	SECTION	COUNTY	TOTAL SHEETS	SHEET NO.
742	(32, 33) R-1	WINNEBGAO	705	630
CONTRACT NO. 64821			ILLINOIS FED. AID PROJECT	