


FINAL SURVEY	SURVEYED	BY	DATE
NOTE BOOK	PLOTTED		
NO.	TEMPLATE		
	AREAS		
	CHECKED		

ORIGINAL SURVEY	SURVEYED	BY	DATE
NOTE BOOK	PLOTTED		
NO.	TEMPLATE		
	AREAS		
	CHECKED		

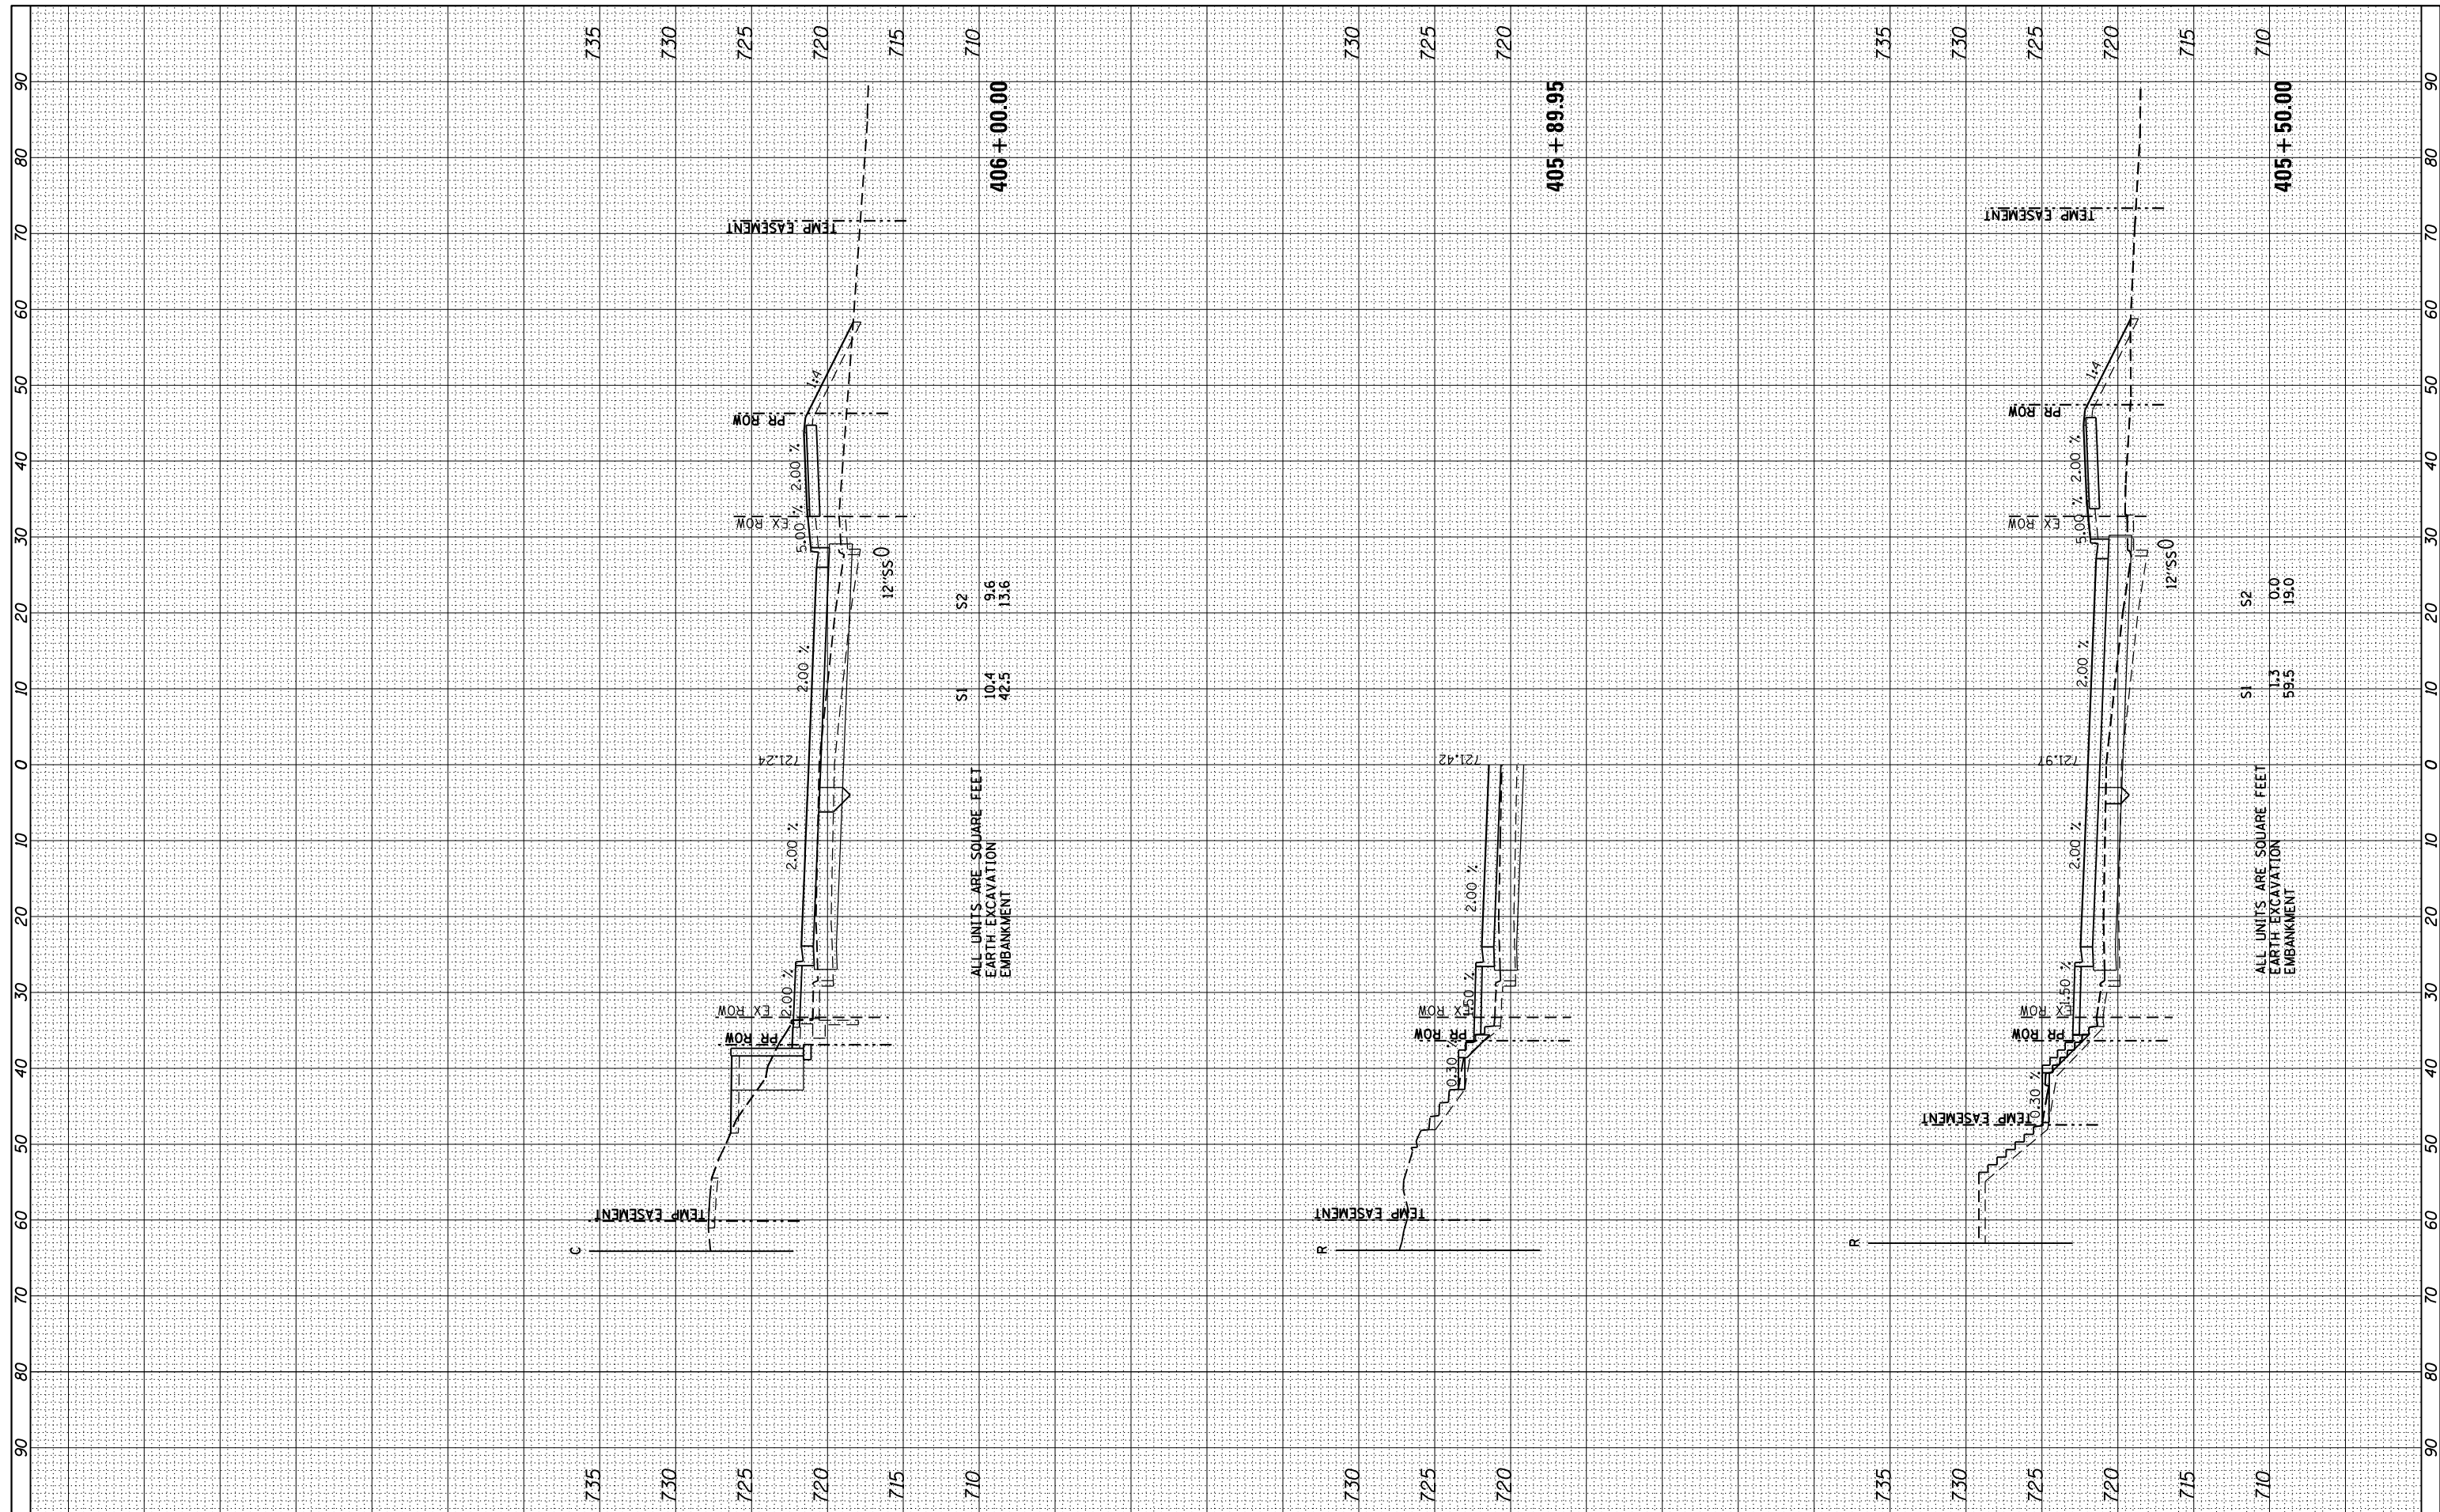

ALL UNITS ARE SQUARE FEET
 EARTH EXCAVATION S1 S2
 EMBANKMENT 10.4 9.6
 42.5 13.6

ALL UNITS ARE SQUARE FEET
 EARTH EXCAVATION S1 S2
 EMBANKMENT 1.3 0.0
 59.5 19.0

FILE NAME =
 #FILEL#
 XS.SHEET VERTICAL

USER NAME = #USER#
 #SCALE#
 #DATE#

DESIGNED -	REVISED -
DRAWN -	REVISED -
CHECKED -	REVISED -
DATE -	REVISED -

**STATE OF ILLINOIS
 DEPARTMENT OF TRANSPORTATION**

IL 2 (S MAIN ST) CROSS SECTIONS

SCALE: SHEET OF SHEETS STA. 405+50.00 TO STA. 406+00.00

F.A.P. RTE.	SECTION	COUNTY	TOTAL SHEETS	SHEET NO.
742	(32, 33) R-1	WINNEBAGO	705	635
			CONTRACT NO.	64821
ILLINOIS FED. AID PROJECT				