


FINAL SURVEY	SURVEYED	DATE
NOTE BOOK	PLOTTED	
NO.	TEMPLATE	
	AREAS CHECKED	
	AREAS CHECKED	

ORIGINAL SURVEY	SURVEYED	DATE
NOTE BOOK	PLOTTED	
NO.	TEMPLATE	
	AREAS CHECKED	
	AREAS CHECKED	

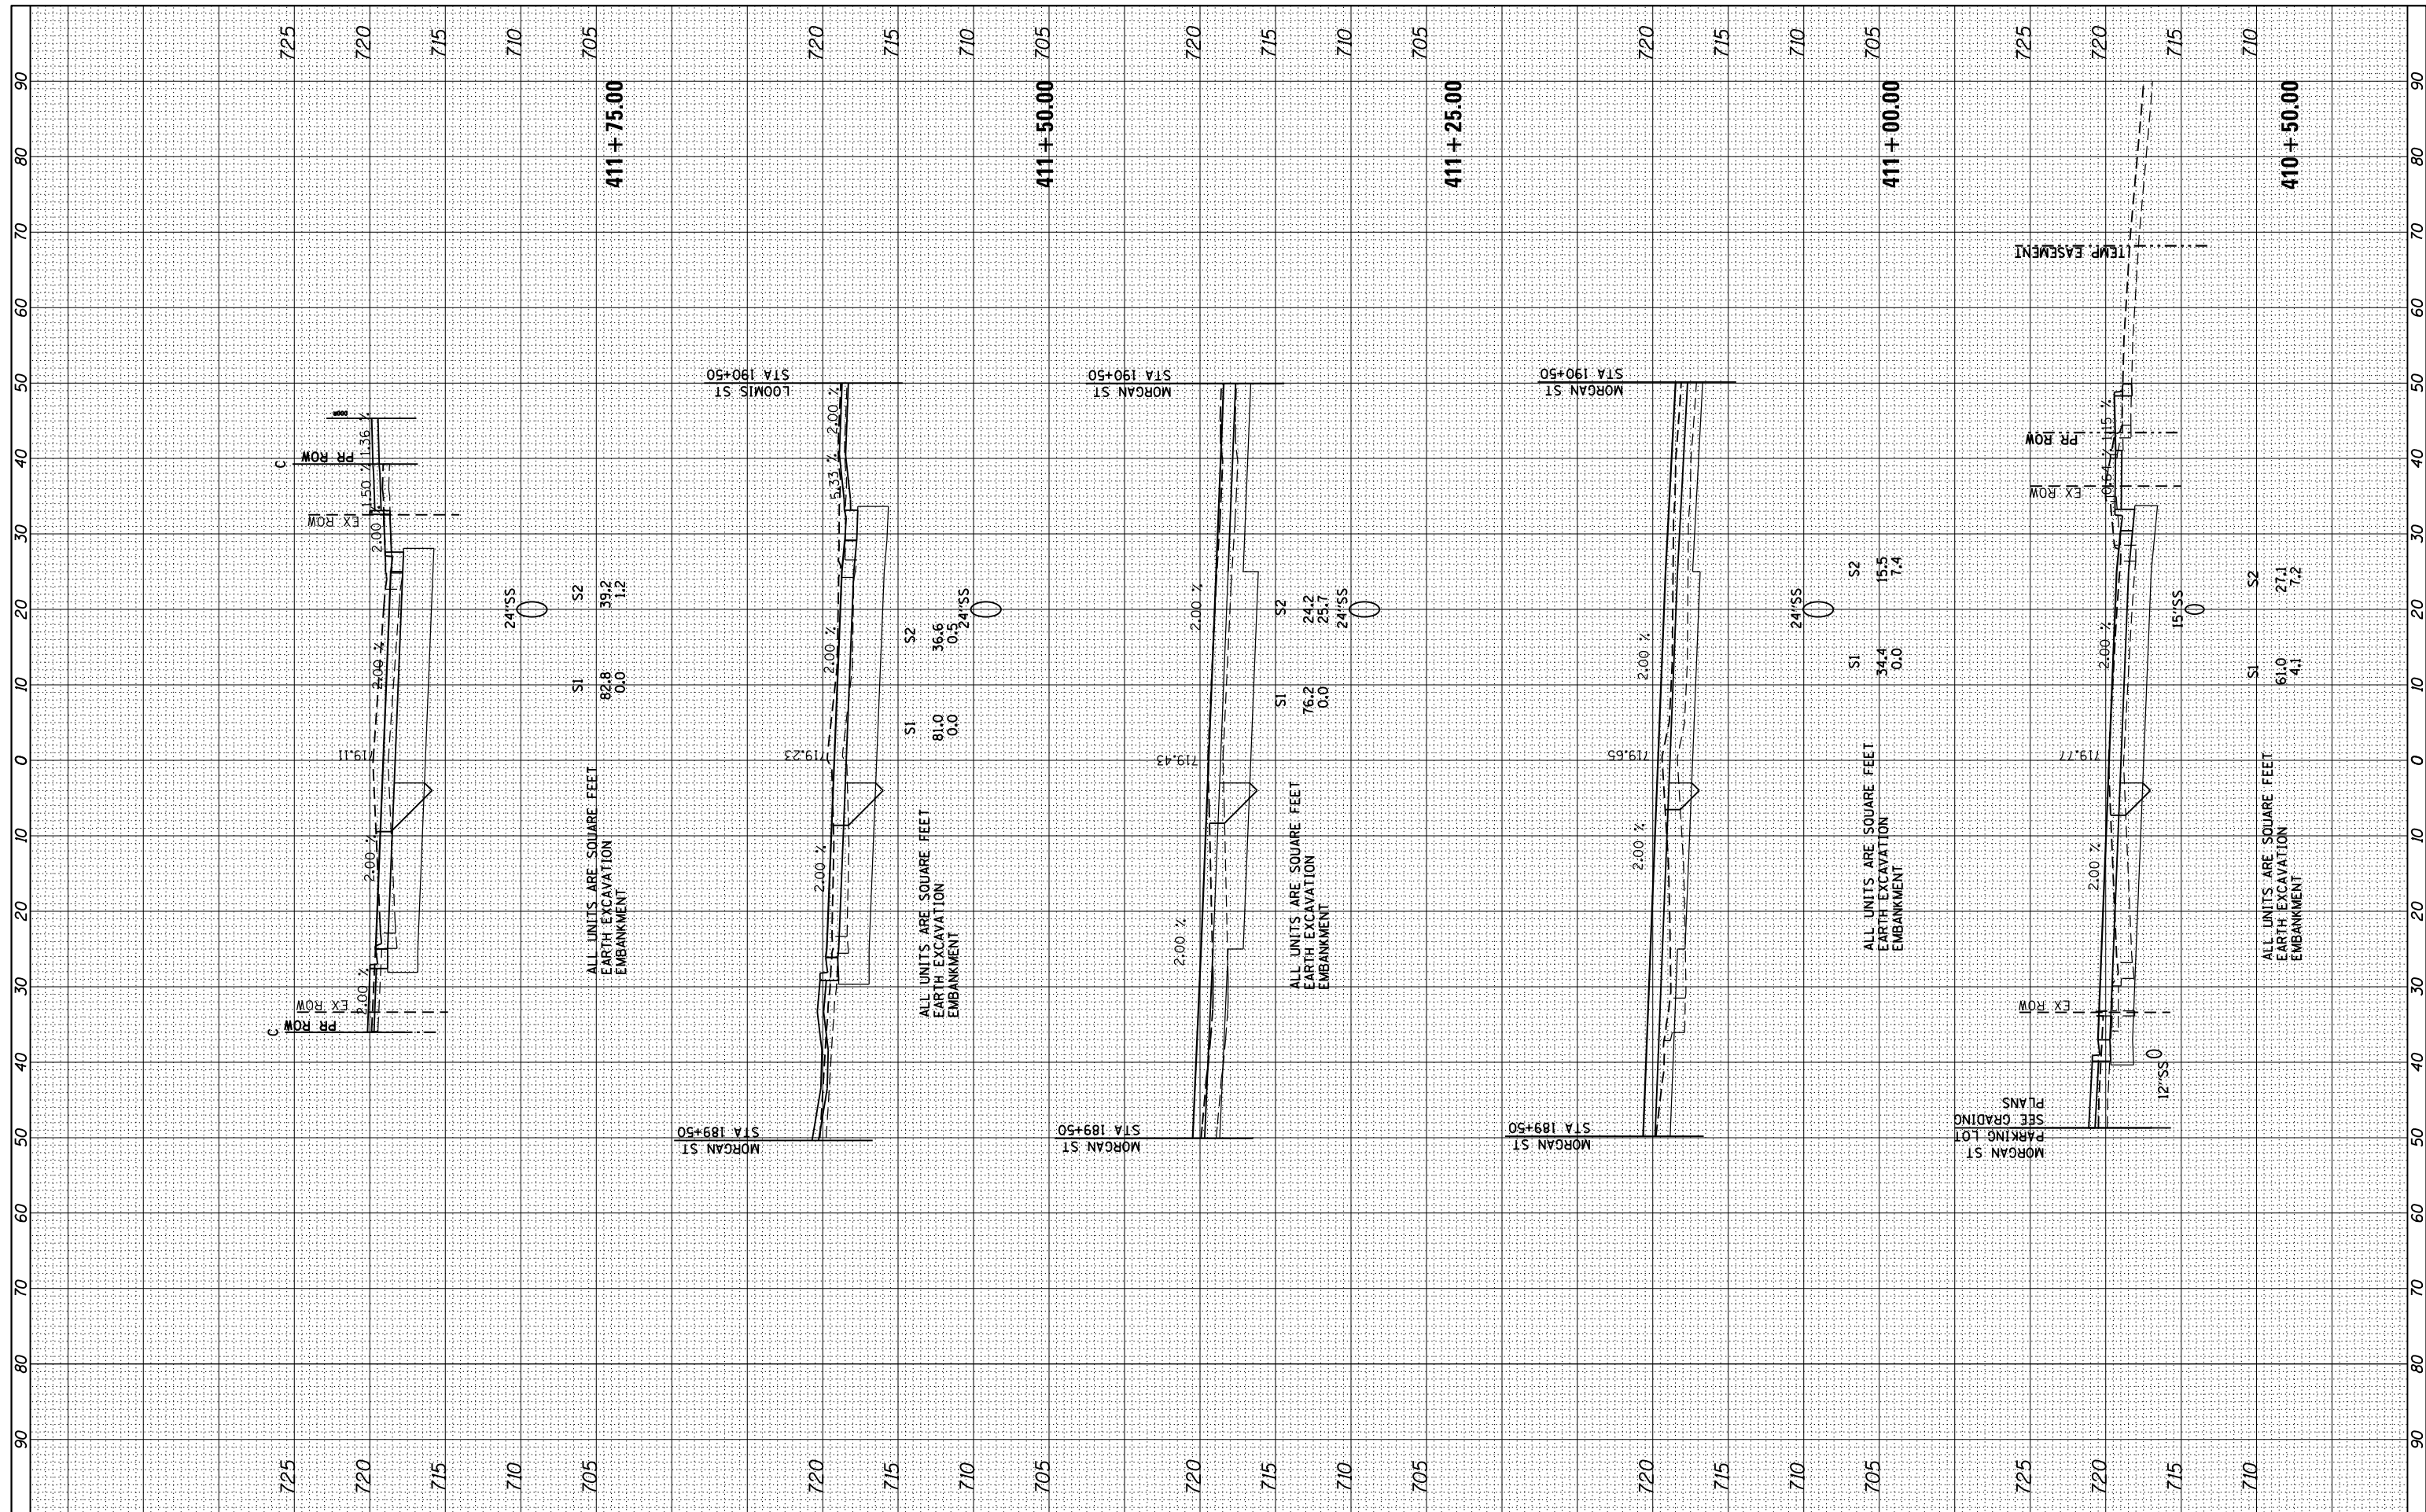

ALL UNITS ARE SQUARE FEET  
 EARTH EXCAVATION 82.8  
 EMBANKMENT 0.0  
 SI 39.2  
 S2 1.2

ALL UNITS ARE SQUARE FEET  
 EARTH EXCAVATION 81.0  
 EMBANKMENT 0.0  
 SI 36.6  
 S2 0.5

ALL UNITS ARE SQUARE FEET  
 EARTH EXCAVATION 76.2  
 EMBANKMENT 0.0  
 SI 24.2  
 S2 25.7

ALL UNITS ARE SQUARE FEET  
 EARTH EXCAVATION 34.4  
 EMBANKMENT 0.0  
 SI 15.5  
 S2 7.4

ALL UNITS ARE SQUARE FEET  
 EARTH EXCAVATION 61.0  
 EMBANKMENT 4.1  
 SI 27.1  
 S2 7.2

FILE NAME =  
 #FILEL#

USER NAME = #USER#  
 PLOT SCALE = #SCALE#  
 PLOT DATE = #DATE#

DESIGNED -  
 DRAWN -  
 CHECKED -  
 DATE -

REVISED -  
 REVISED -  
 REVISED -  
 REVISED -

STATE OF ILLINOIS  
 DEPARTMENT OF TRANSPORTATION

IL 2 (S MAIN ST) CROSS SECTIONS

SCALE: SHEET OF SHEETS STA. 410+50.00 TO STA. 411+75.00

F.A.P. RTE.	SECTION	COUNTY	TOTAL SHEETS	SHEET NO.
742	(32, 33) R-1	WINNEBAGO	705	640
CONTRACT NO.			64821	
ILLINOIS FED. AID PROJECT				