


| | |
|----|------|
| BY | DATE |
| | |
| | |
| | |
| | |
| | |
| | |
| | |

| | |
|-----------------|---------------|
| ORIGINAL SURVEY | SURVEYED |
| NOTE BOOK | PLOTTED |
| AREAS CHECKED | TEMPLATE |
| | AREAS CHECKED |
| | |
| | |
| | |
| | |

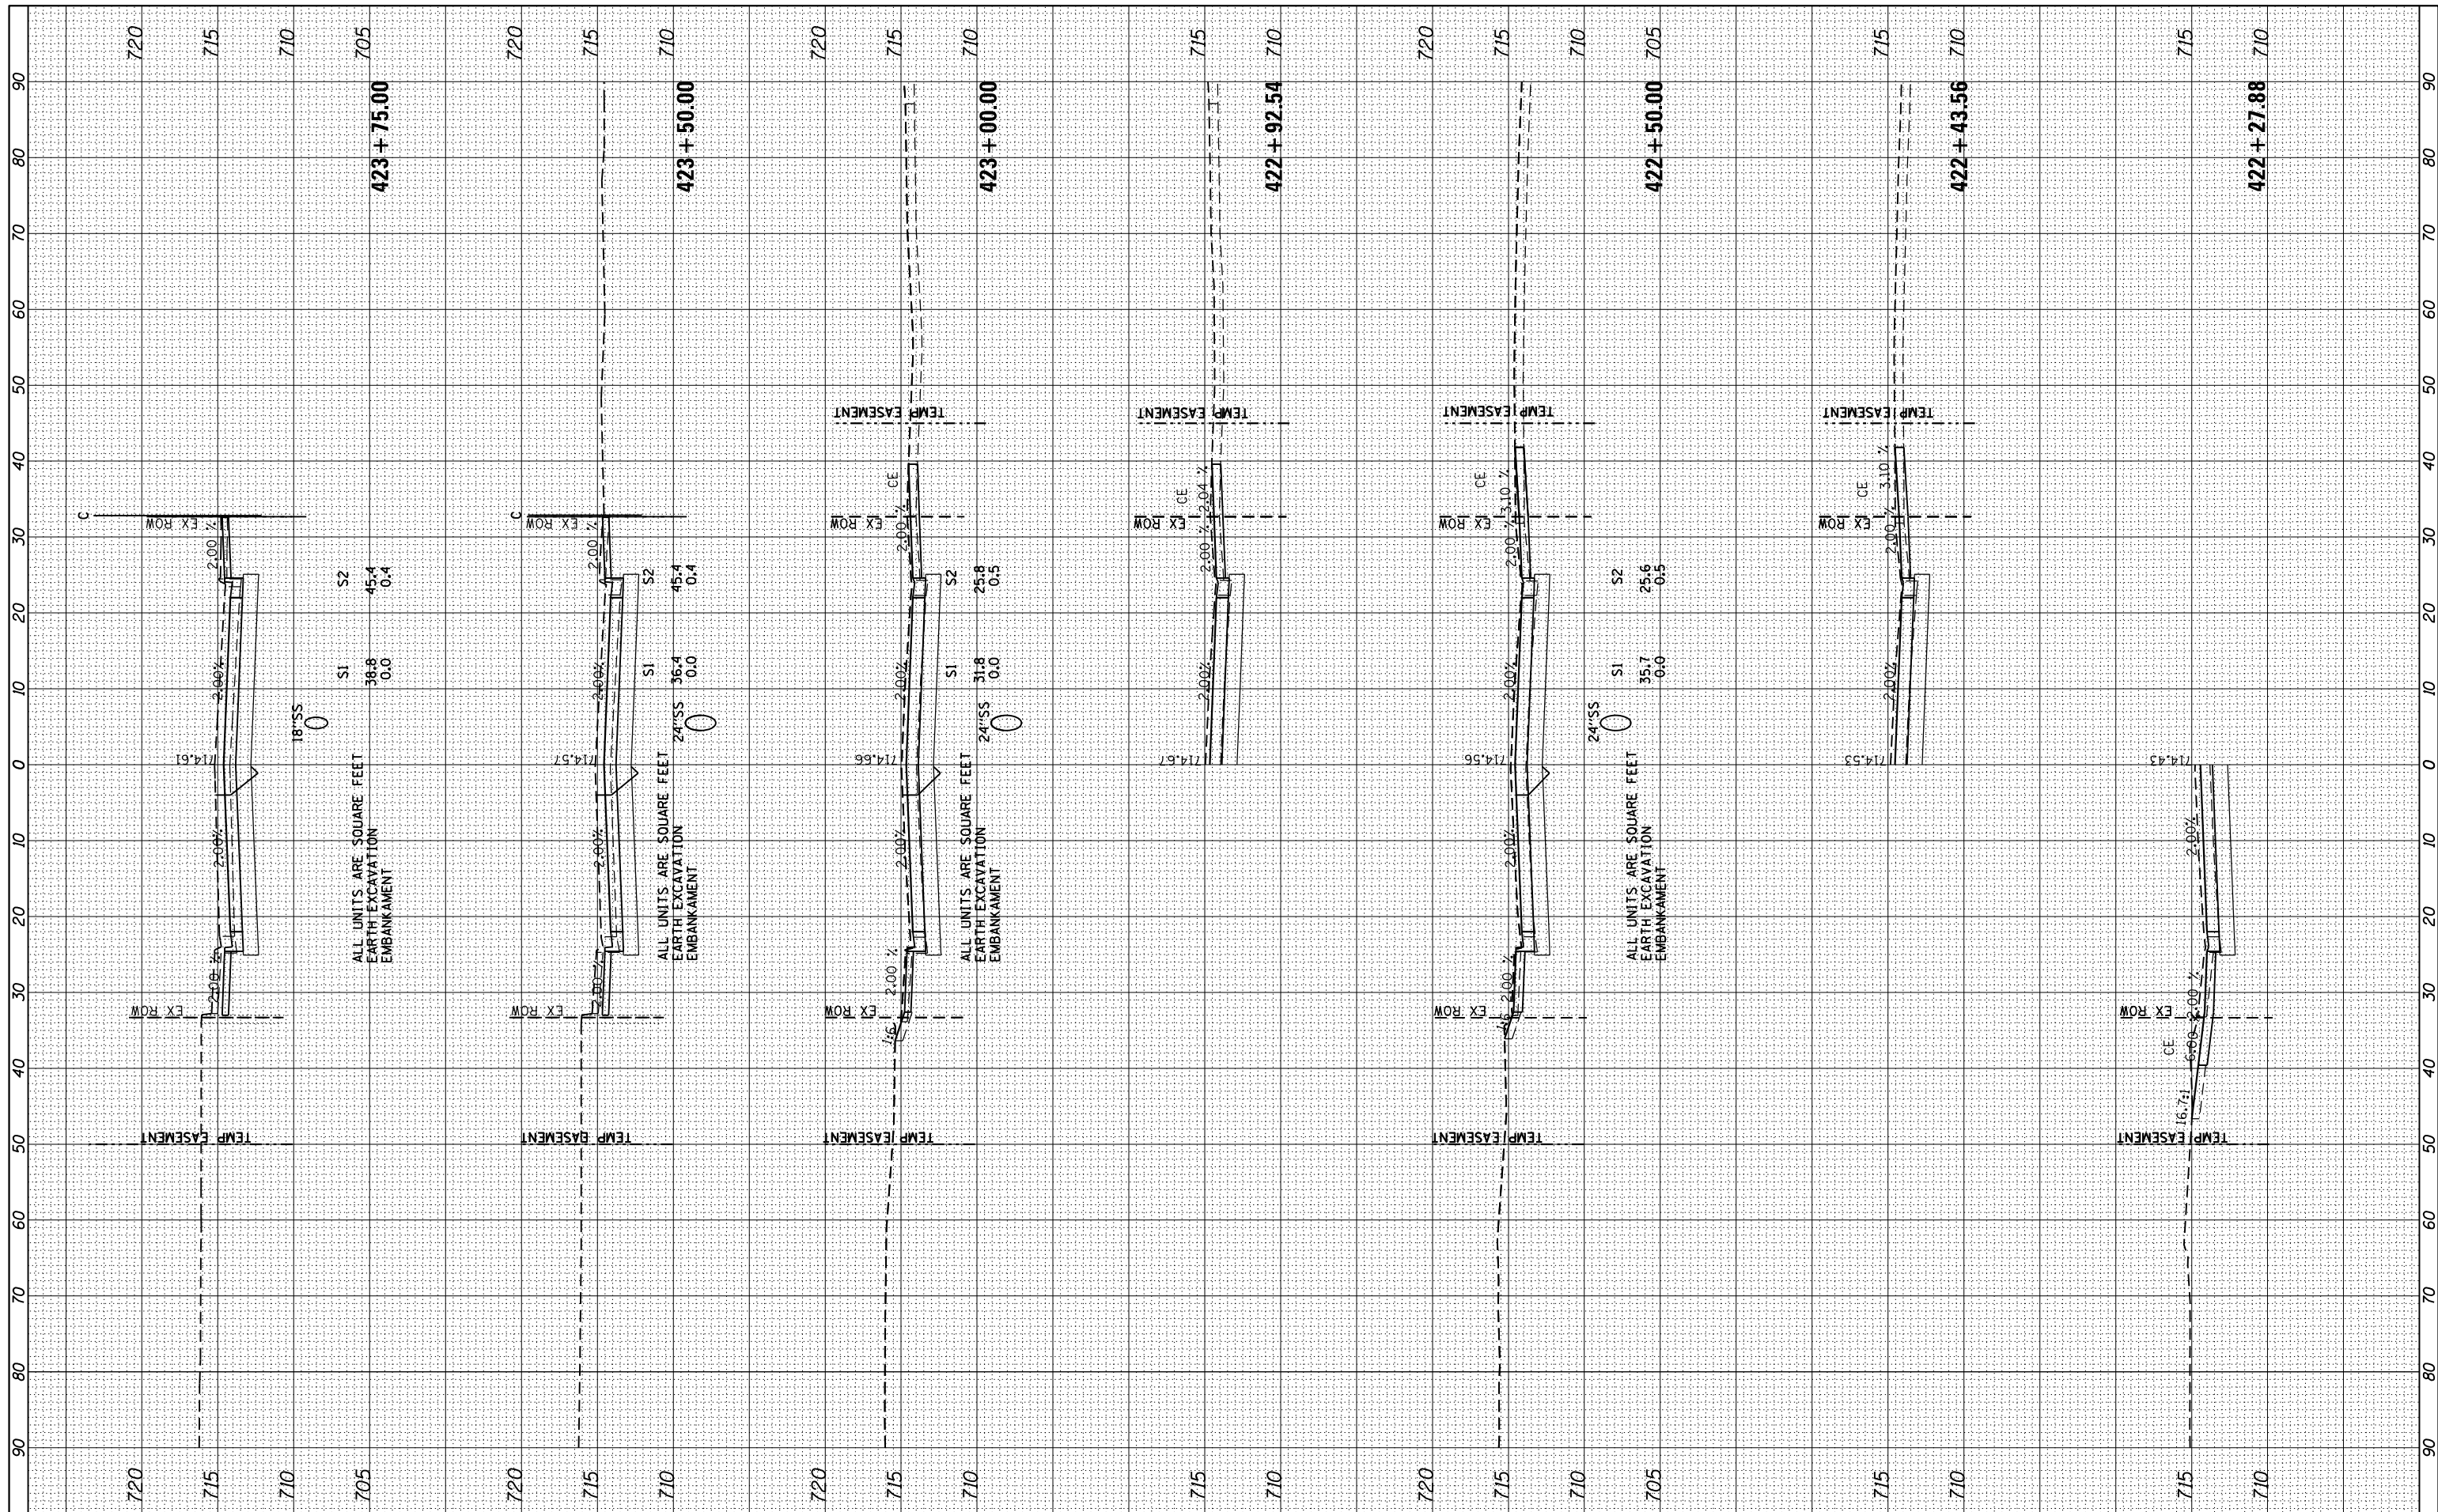

FILE NAME =
#FILE#

USER NAME = #USER#
DESIGNED -
DRAWN -
CHECKED -
DATE -

DESIGNED -
DRAWN -
CHECKED -
DATE -

REVISED -
REVISED -
REVISED -
REVISED -

**STATE OF ILLINOIS
DEPARTMENT OF TRANSPORTATION**

IL 2 (S MAIN ST) CROSS SECTIONS
SCALE: SHEET OF SHEETS STA. 422+27.87 TO STA. 423+75.00

| | | | | |
|--------------------|--------------|-----------|---------------------------|-----------|
| F.A.P. RTE. | SECTION | COUNTY | TOTAL SHEETS | SHEET NO. |
| 742 | (32, 33) R-1 | WINNEBAGO | 705 | 650 |
| CONTRACT NO. 64821 | | | ILLINOIS FED. AID PROJECT | |