


FINAL SURVEY	SURVEYED	DATE
NO.	PLOTTED	
	TEMPLATE	
	AREAS CHECKED	

ORIGINAL SURVEY	SURVEYED	DATE
NO.	PLOTTED	
	TEMPLATE	
	AREAS CHECKED	

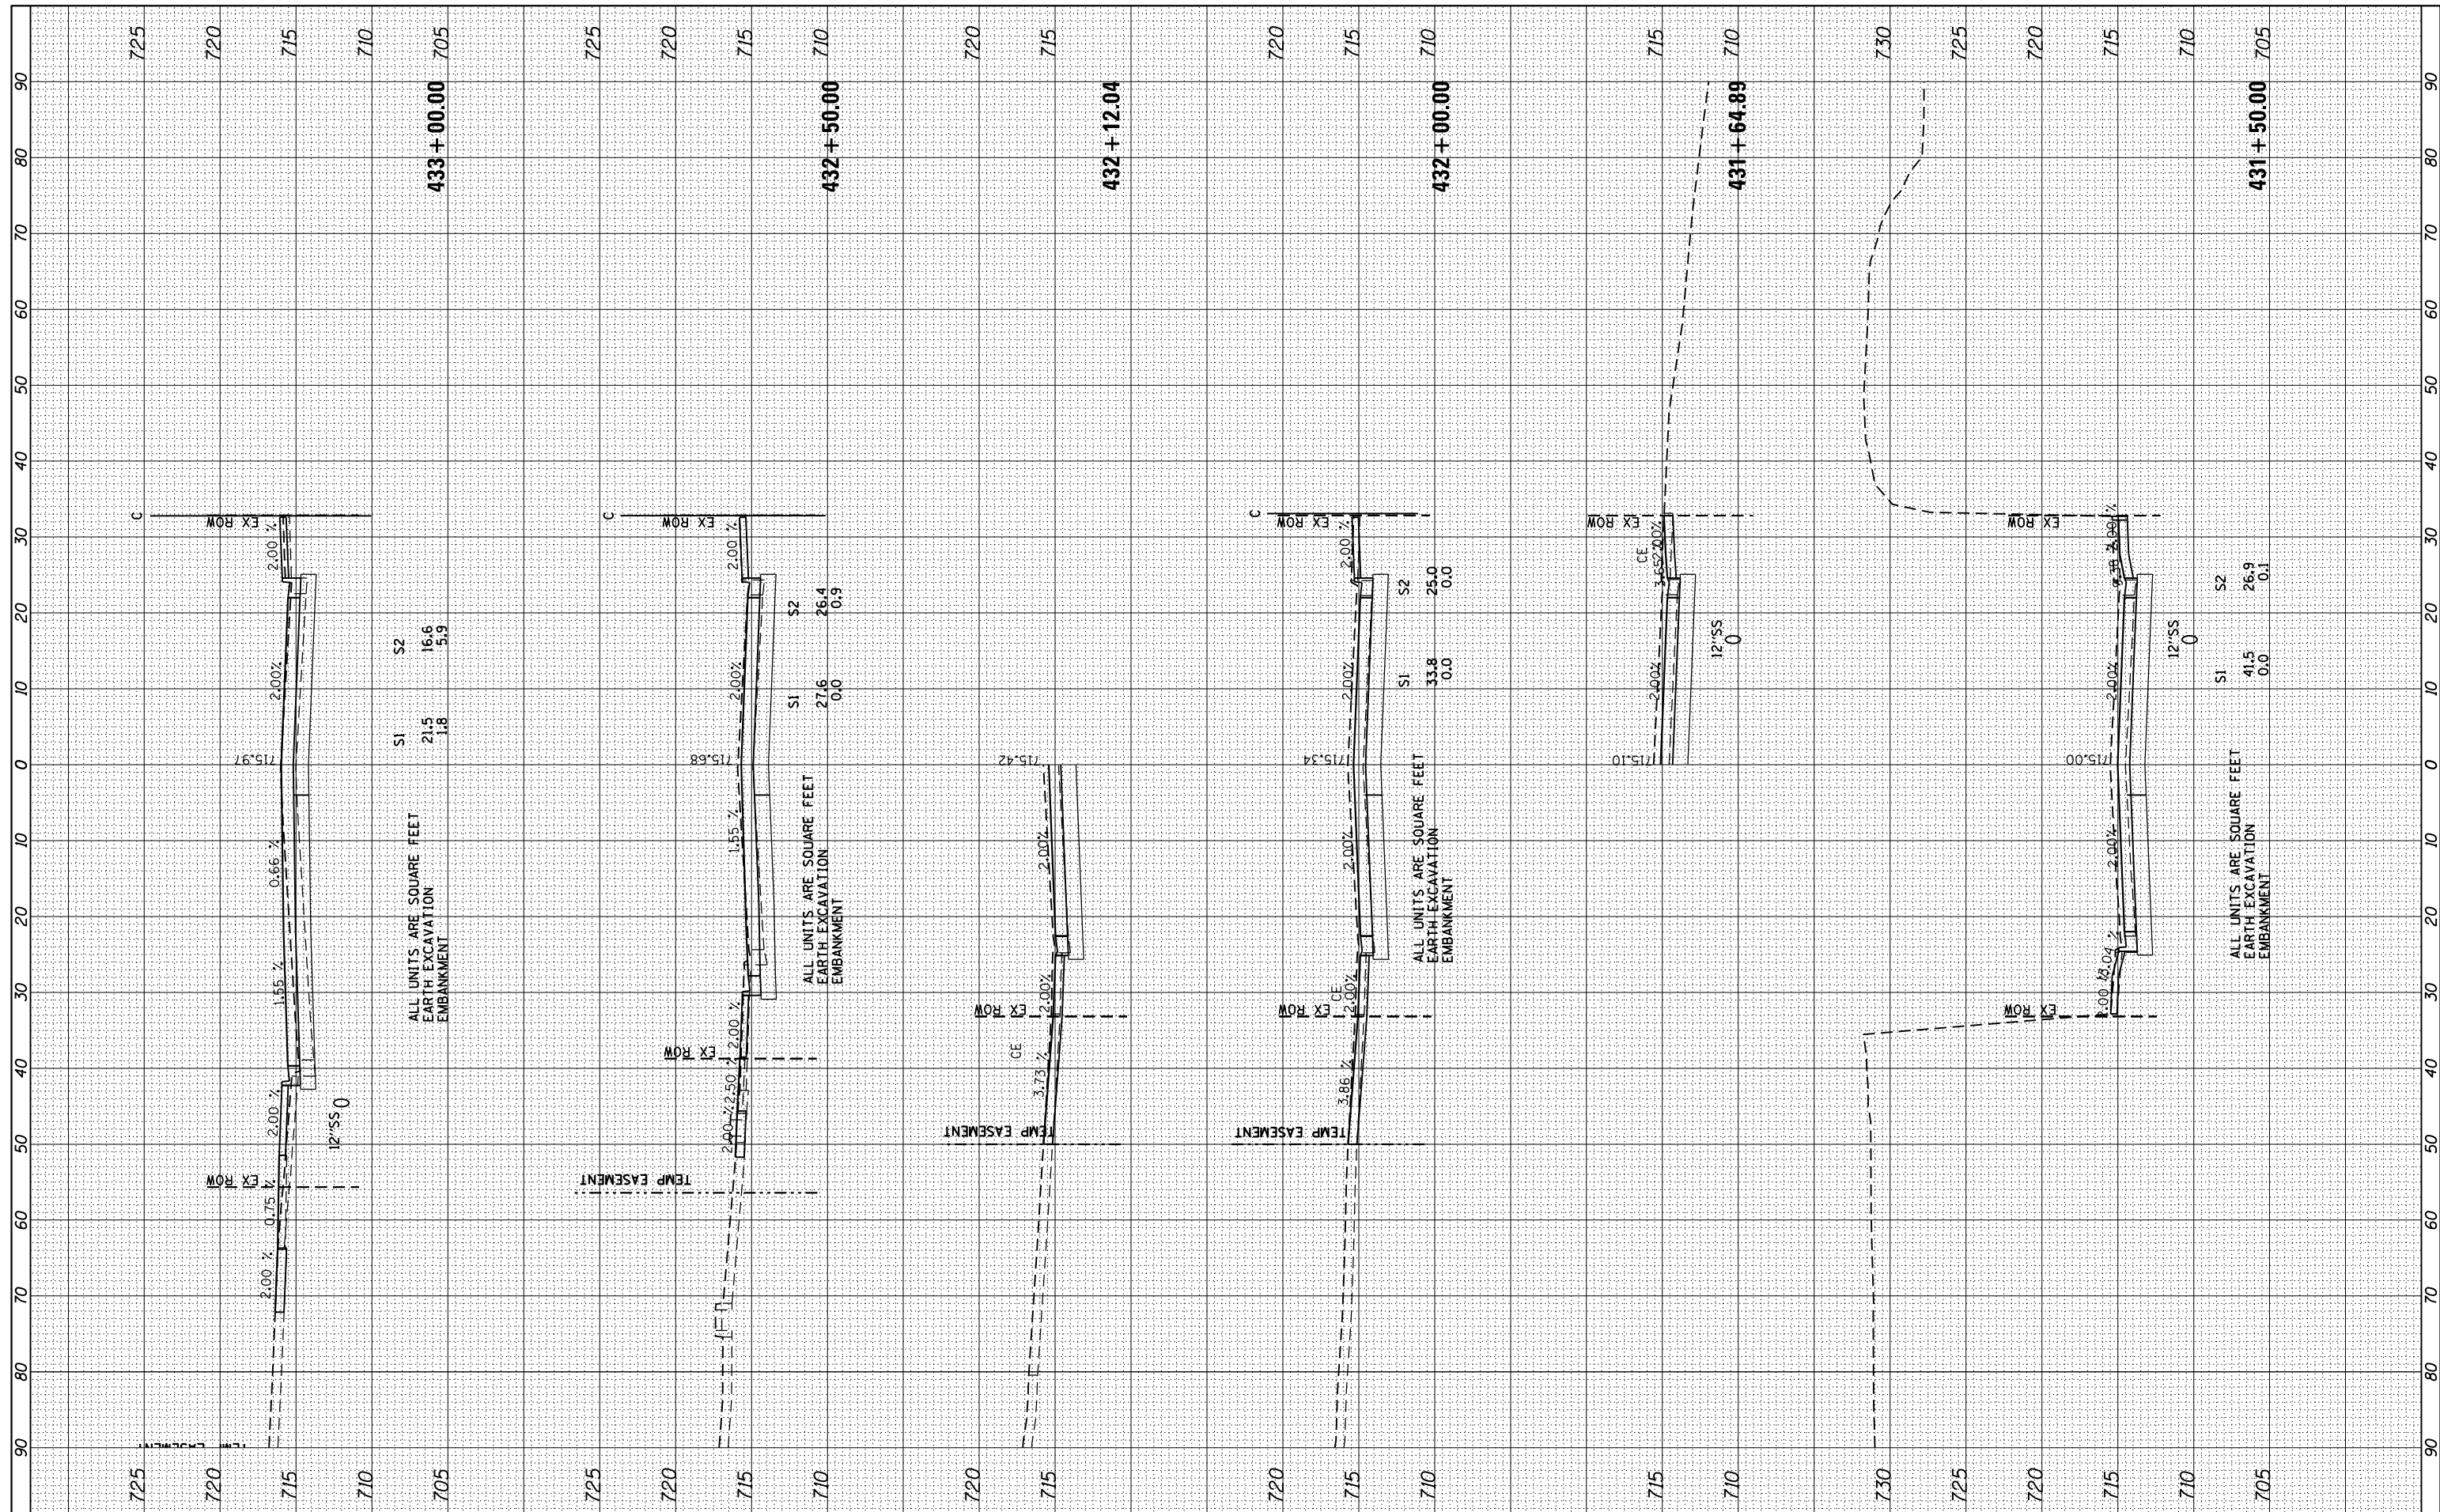

FILE NAME =
#FILE#

USER NAME = #USER#
PLOT SCALE = #SCALE#
PLOT DATE = #DATE#

DESIGNED -
DRAWN -
CHECKED -
DATE -

REVISED -
REVISED -
REVISED -
REVISED -

STATE OF ILLINOIS
DEPARTMENT OF TRANSPORTATION

IL 2 (S MAIN ST) CROSS SECTIONS

SCALE: SHEET OF SHEETS STA. 431+50.00 TO STA. 433+00.00

F.A.P. RTE.	SECTION	COUNTY	TOTAL SHEETS	SHEET NO.
742	(32, 33) R-1	WINNEBAGO	705	656
CONTRACT NO. 64821			ILLINOIS FED. AID PROJECT	

ALL UNITS ARE SQUARE FEET
EARTH EXCAVATION
EMBANKMENT

ALL UNITS ARE SQUARE FEET
EARTH EXCAVATION
EMBANKMENT

ALL UNITS ARE SQUARE FEET
EARTH EXCAVATION
EMBANKMENT

ALL UNITS ARE SQUARE FEET
EARTH EXCAVATION
EMBANKMENT

S1 21.5
S2 16.6

S1 27.6
S2 26.4

S1 33.8
S2 25.0

S1 41.5
S2 26.9

433 + 00.00

432 + 50.00

432 + 12.04

432 + 00.00

431 + 64.89

431 + 50.00