


BY	DATE
FINAL SURVEY	SURVEYED
NOTE BOOK	PLOTTED
NO.	TEMPLATE
	AREAS CHECKED

BY	DATE
ORIGINAL SURVEY	SURVEYED
NOTE BOOK	PLOTTED
NO.	TEMPLATE
	AREAS CHECKED

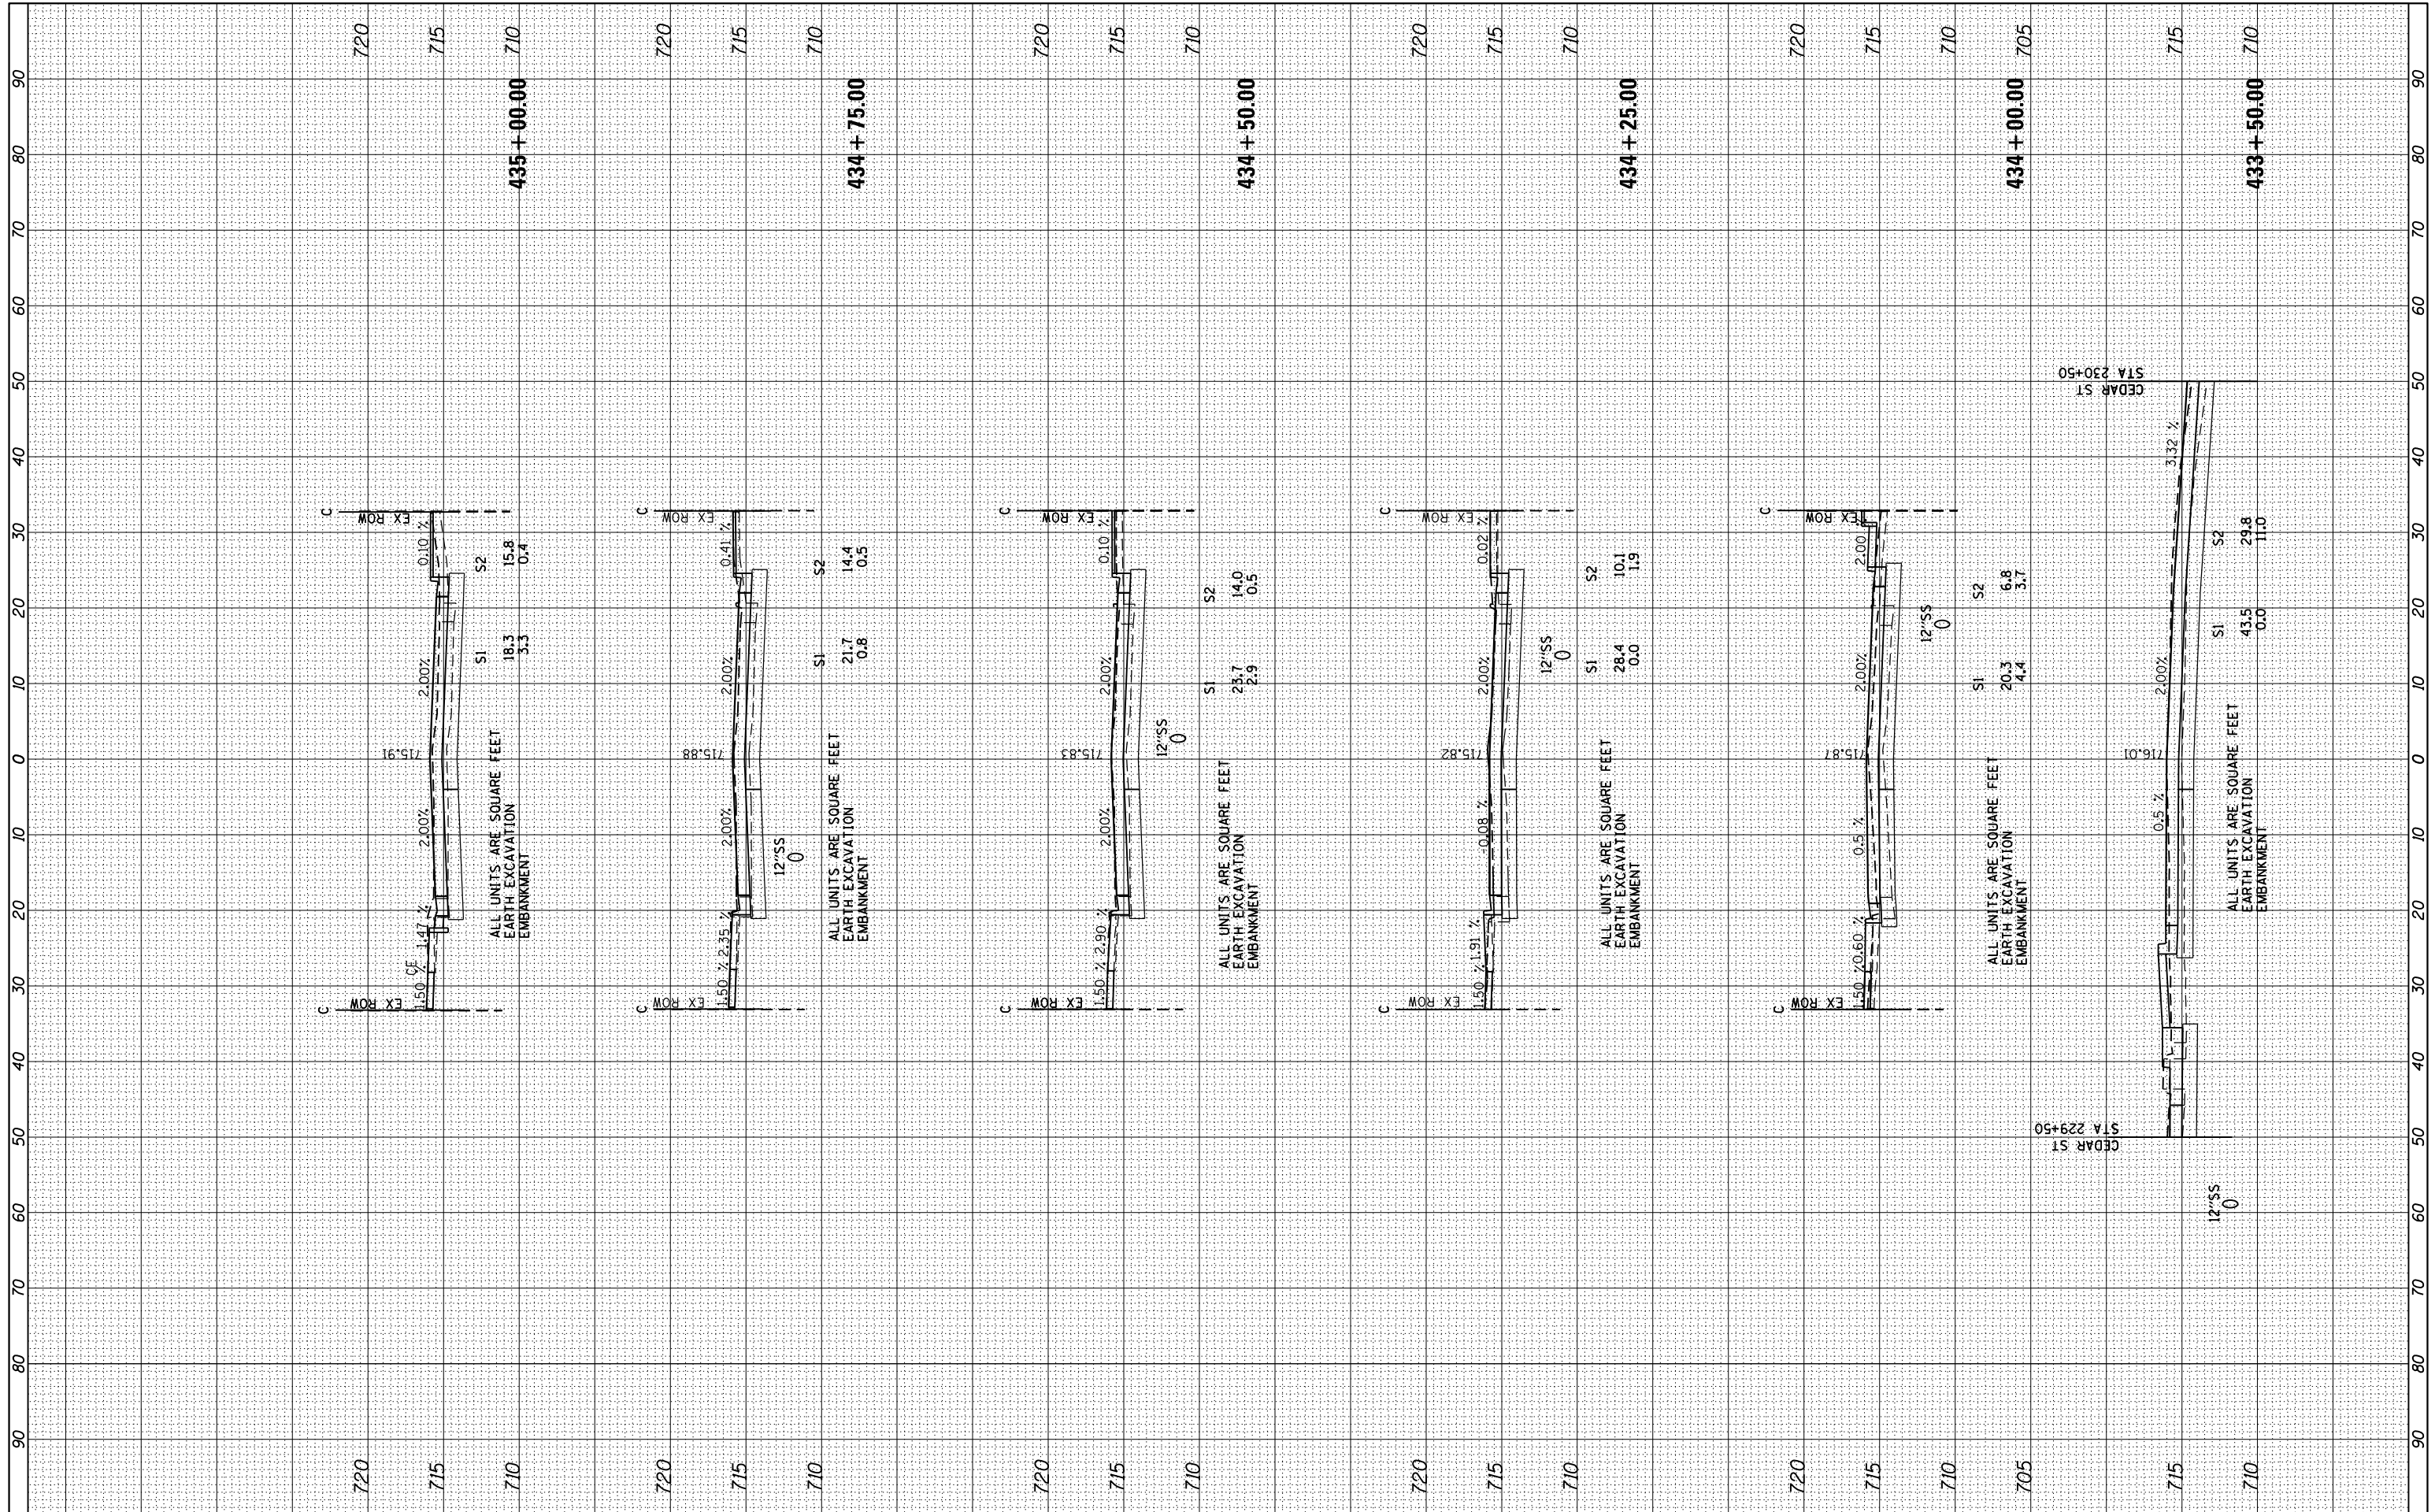

FILE NAME =	USER NAME = #USER*	DESIGNED -	REVISED -	STATE OF ILLINOIS DEPARTMENT OF TRANSPORTATION	IL 2 (S MAIN ST) CROSS SECTIONS	F.A.P. RTE. 742	SECTION (32, 33) R-1	COUNTY WINNEBAGO	TOTAL SHEETS 705	SHEET NO. 657	
#FILEL#	PLOT SCALE = #SCALE*	DRAWN -	REVISED -			SCALE:	SHEET OF SHEETS	STA. 433+50.00 TO STA. 435+00.00	CONTRACT NO. 64821		ILLINOIS FED. AID PROJECT
	PLOT DATE = #DATE*	CHECKED -	REVISED -								
		DATE -	REVISED -								