


FINAL SURVEY	SURVEYED	BY	DATE
NO.	PLOTTED		
	TEMPLATE		
	AREAS CHECKED		

ORIGINAL SURVEY	SURVEYED	BY	DATE
NO.	PLOTTED		
	TEMPLATE		
	AREAS CHECKED		

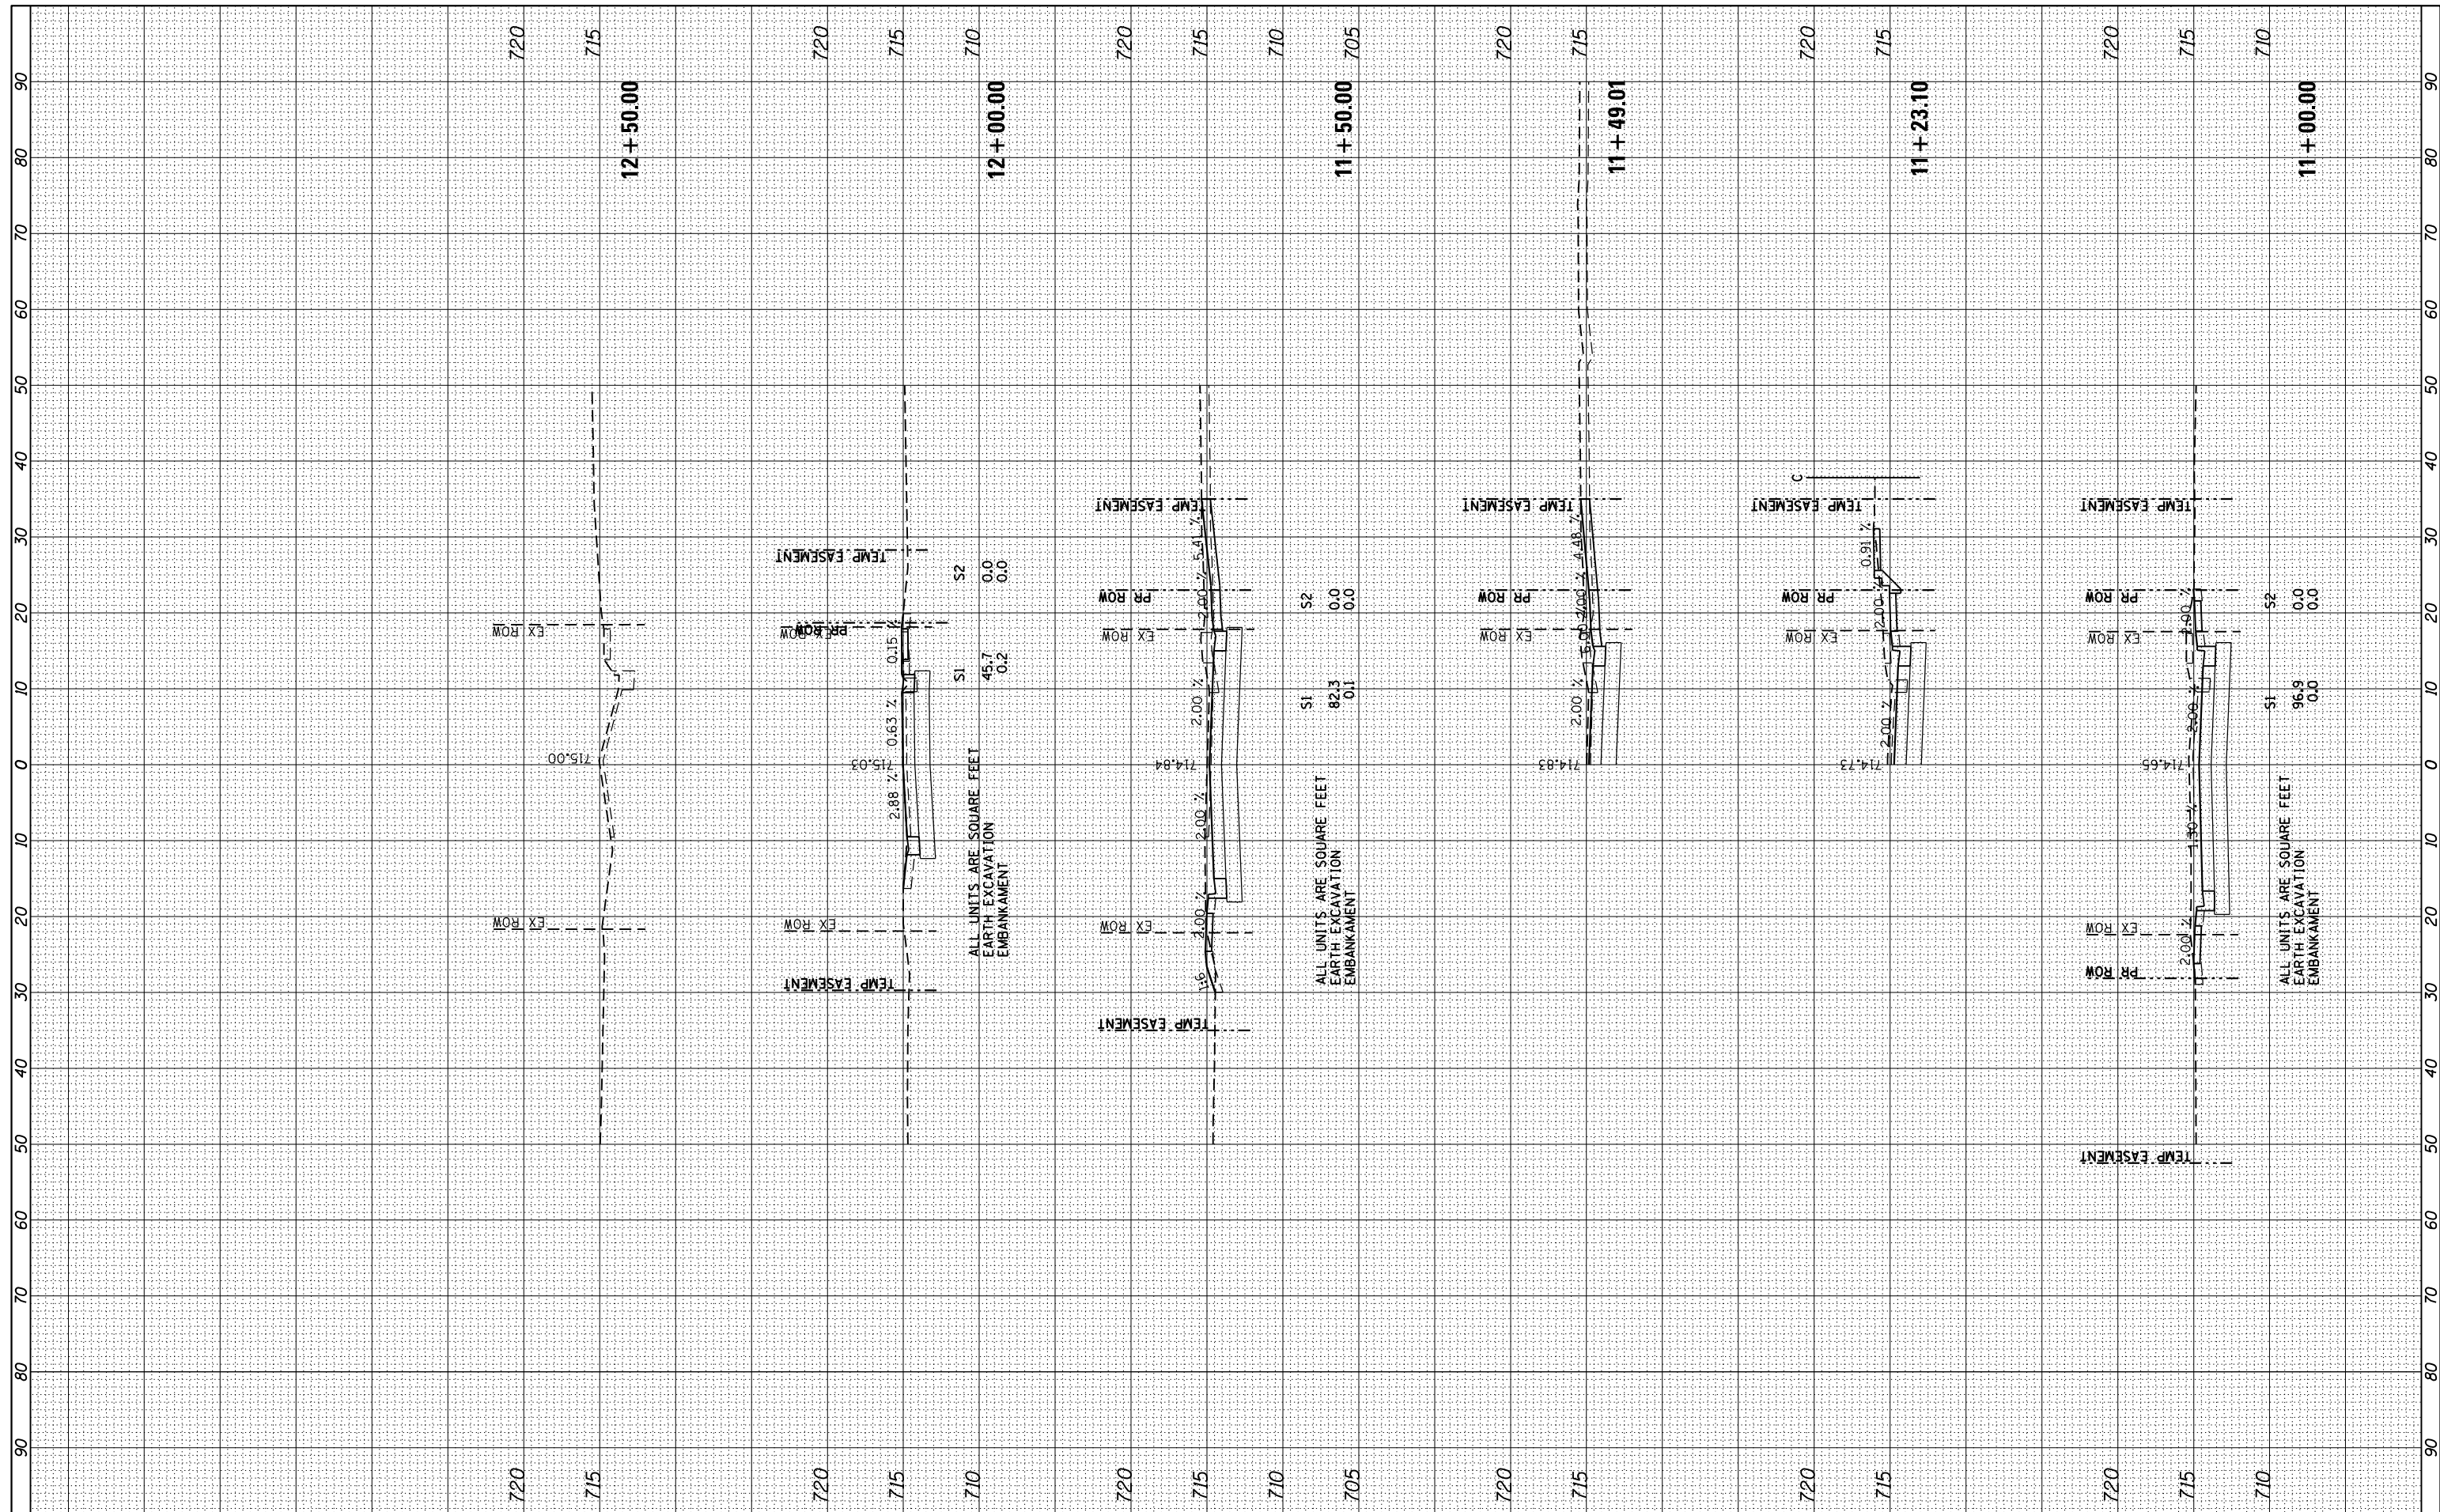

FILE NAME =	USER NAME = *USER*	DESIGNED -	REVISED -	<b>STATE OF ILLINOIS</b> <b>DEPARTMENT OF TRANSPORTATION</b>	<b>PARKVIEW TERR CROSS SECTIONS</b>		F.A.P. RTE.	SECTION	COUNTY	TOTAL SHEETS	SHEET NO.
*FILEL*		DRAWN -	REVISED -				742	(32, 33) R-1	WINNEBAGO	705	661
XS.SHEET VERTICAL		CHECKED -	REVISED -				SCALE: SHEET OF SHEETS STA. 11+00.00 TO STA. 12+50.00		CONTRACT NO. 64821		ILLINOIS FED. AID PROJECT
		DATE -	REVISED -								