


BY	DATE

ORIGINAL SURVEY	SURVEYED
NOTE BOOK	PLOTTED
NO.	AREAS CHECKED

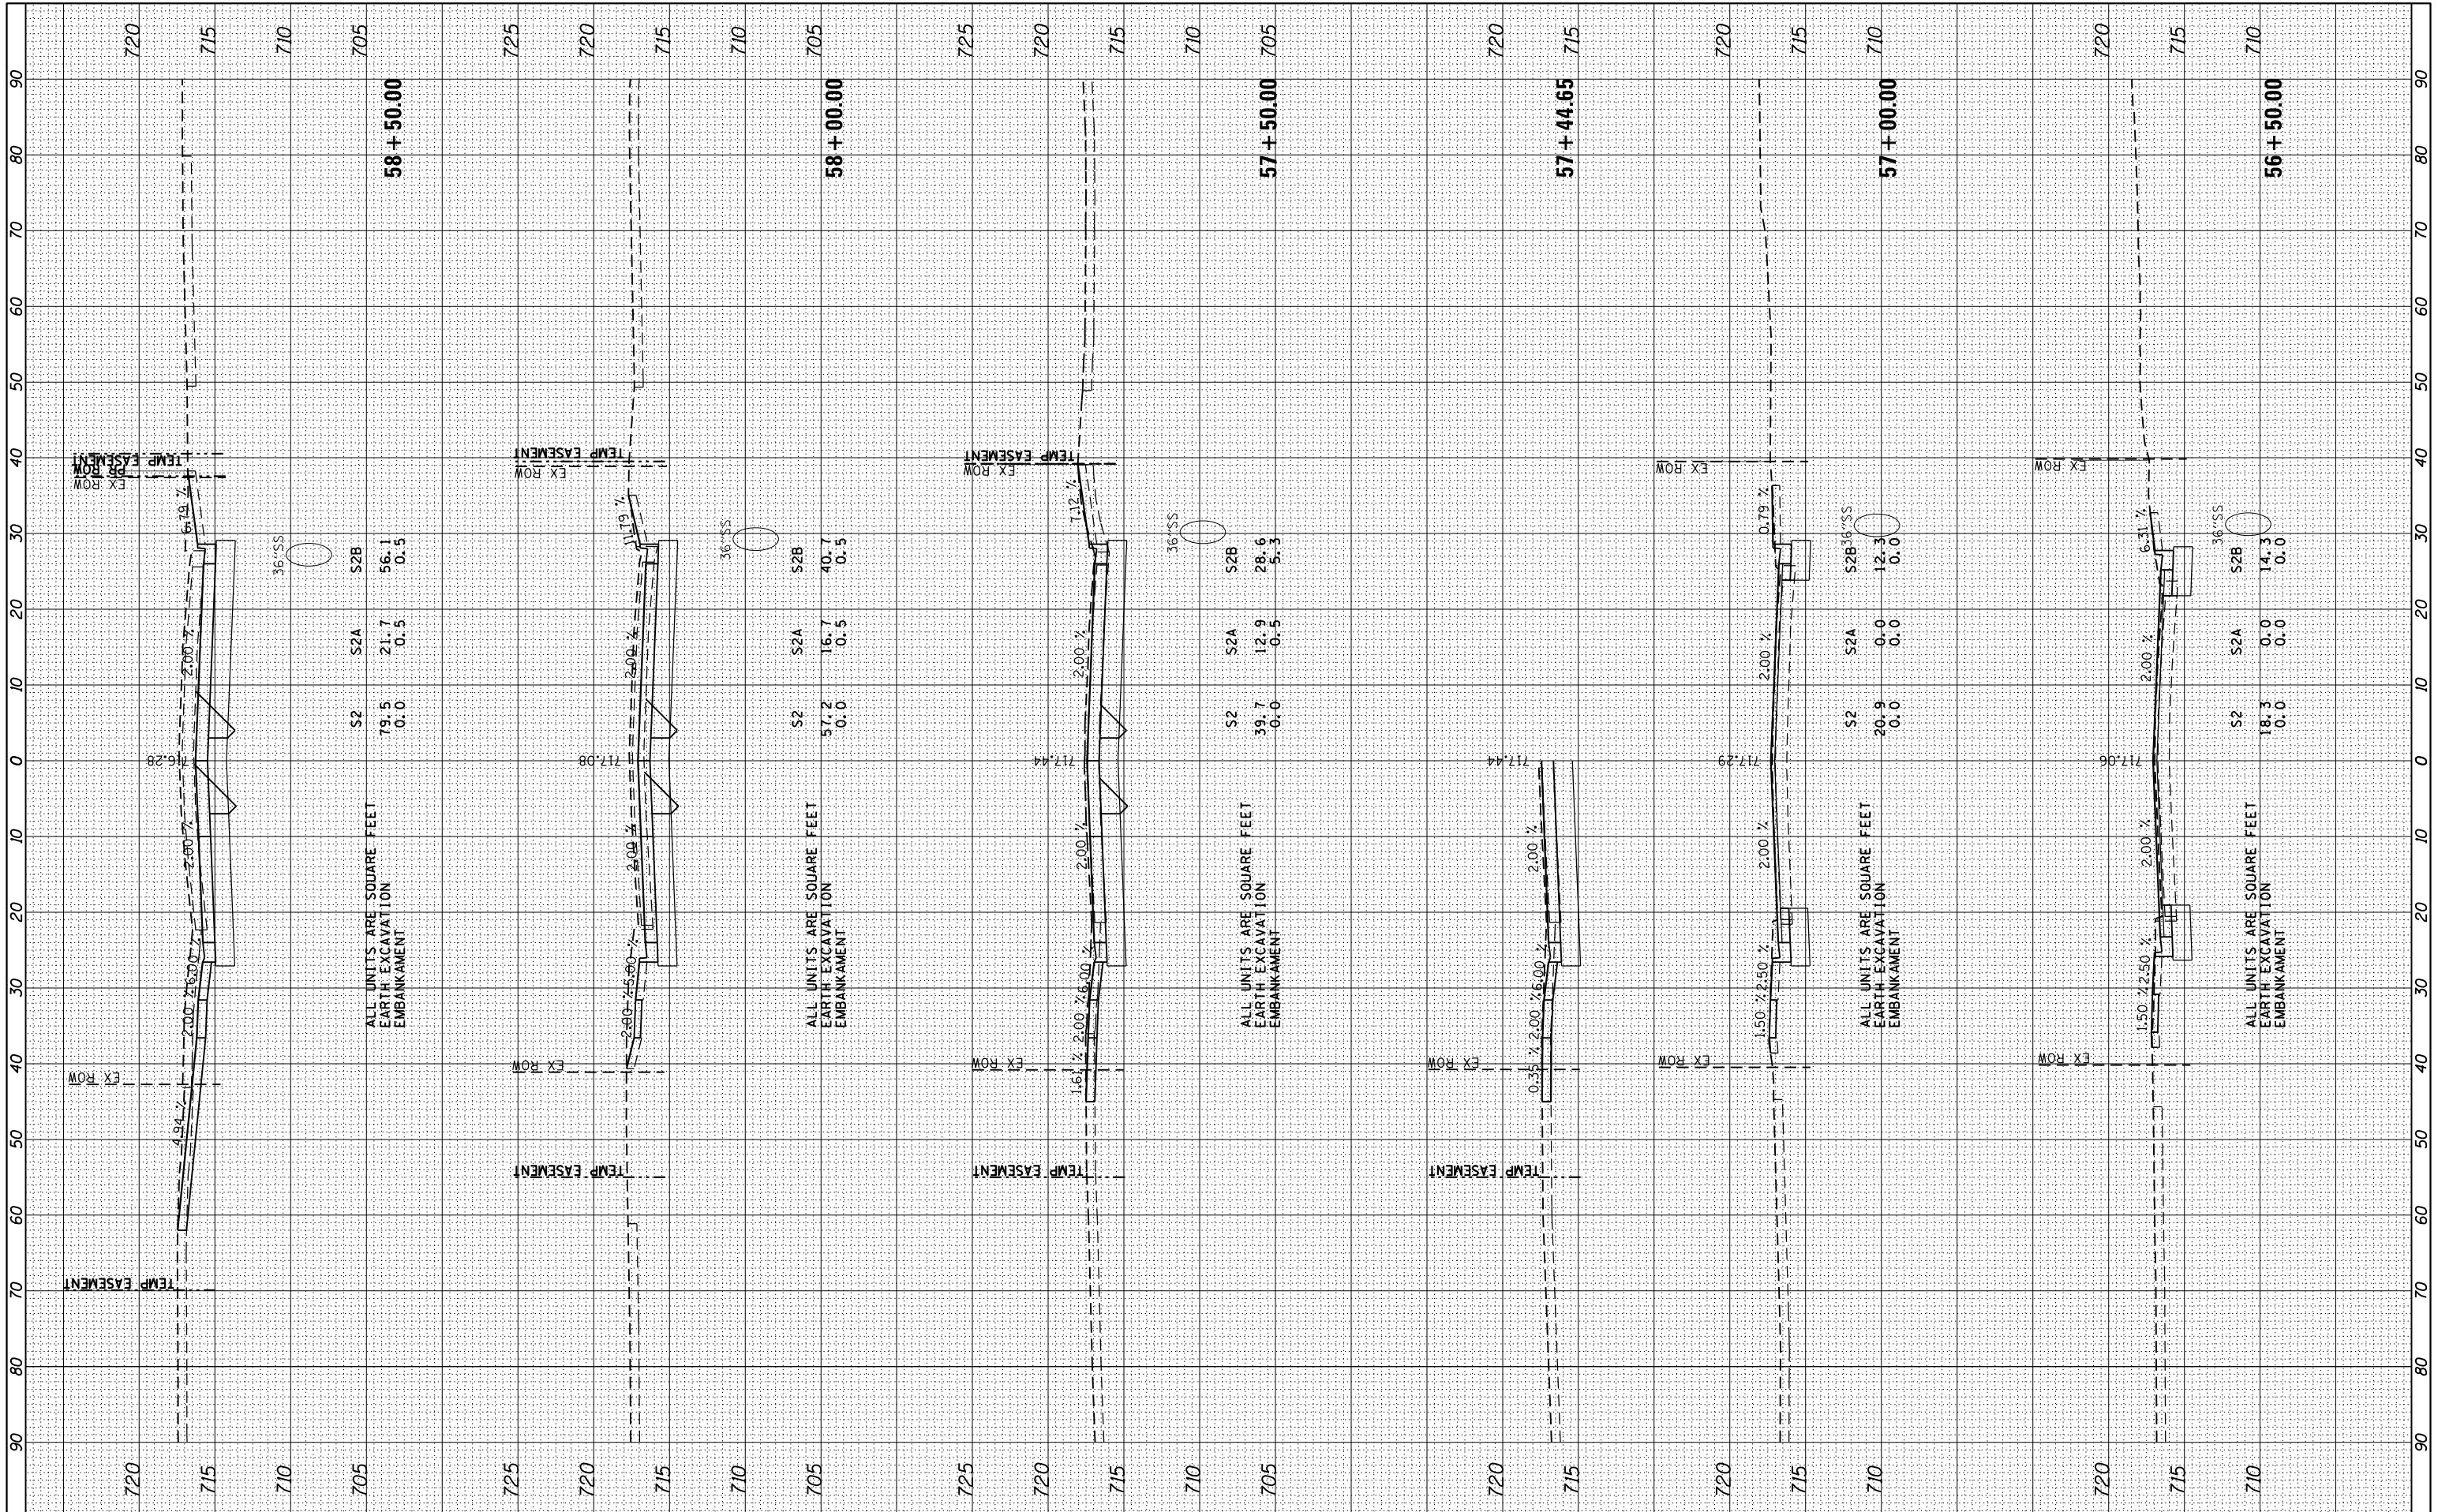

FILE NAME =
 #FILEL#
 XS.SHEET VERTICAL

USER NAME = #USER#
 DESIGNED -
 DRAWN -
 CHECKED -
 DATE -

REVISED -
 REVISED -
 REVISED -
 REVISED -

**STATE OF ILLINOIS
 DEPARTMENT OF TRANSPORTATION**

MARCHESANO DR CROSS SECTIONS

SCALE: SHEET OF SHEETS STA. 56+50.00 TO STA. 58+50.00

F.A.P. RTE. 742	SECTION (32, 33) R-1	COUNTY WINNEBAGO	TOTAL SHEETS 705	SHEET NO. 666
CONTRACT NO. 64821			ILLINOIS FED. AID PROJECT	