


BY	DATE
SURVEYED	PLOTTED
PLOTTED	TEMPLATE
TEMPLATE	AREAS
AREAS	CHECKED
CHECKED	

BY	DATE
SURVEYED	PLOTTED
PLOTTED	TEMPLATE
TEMPLATE	AREAS
AREAS	CHECKED
CHECKED	

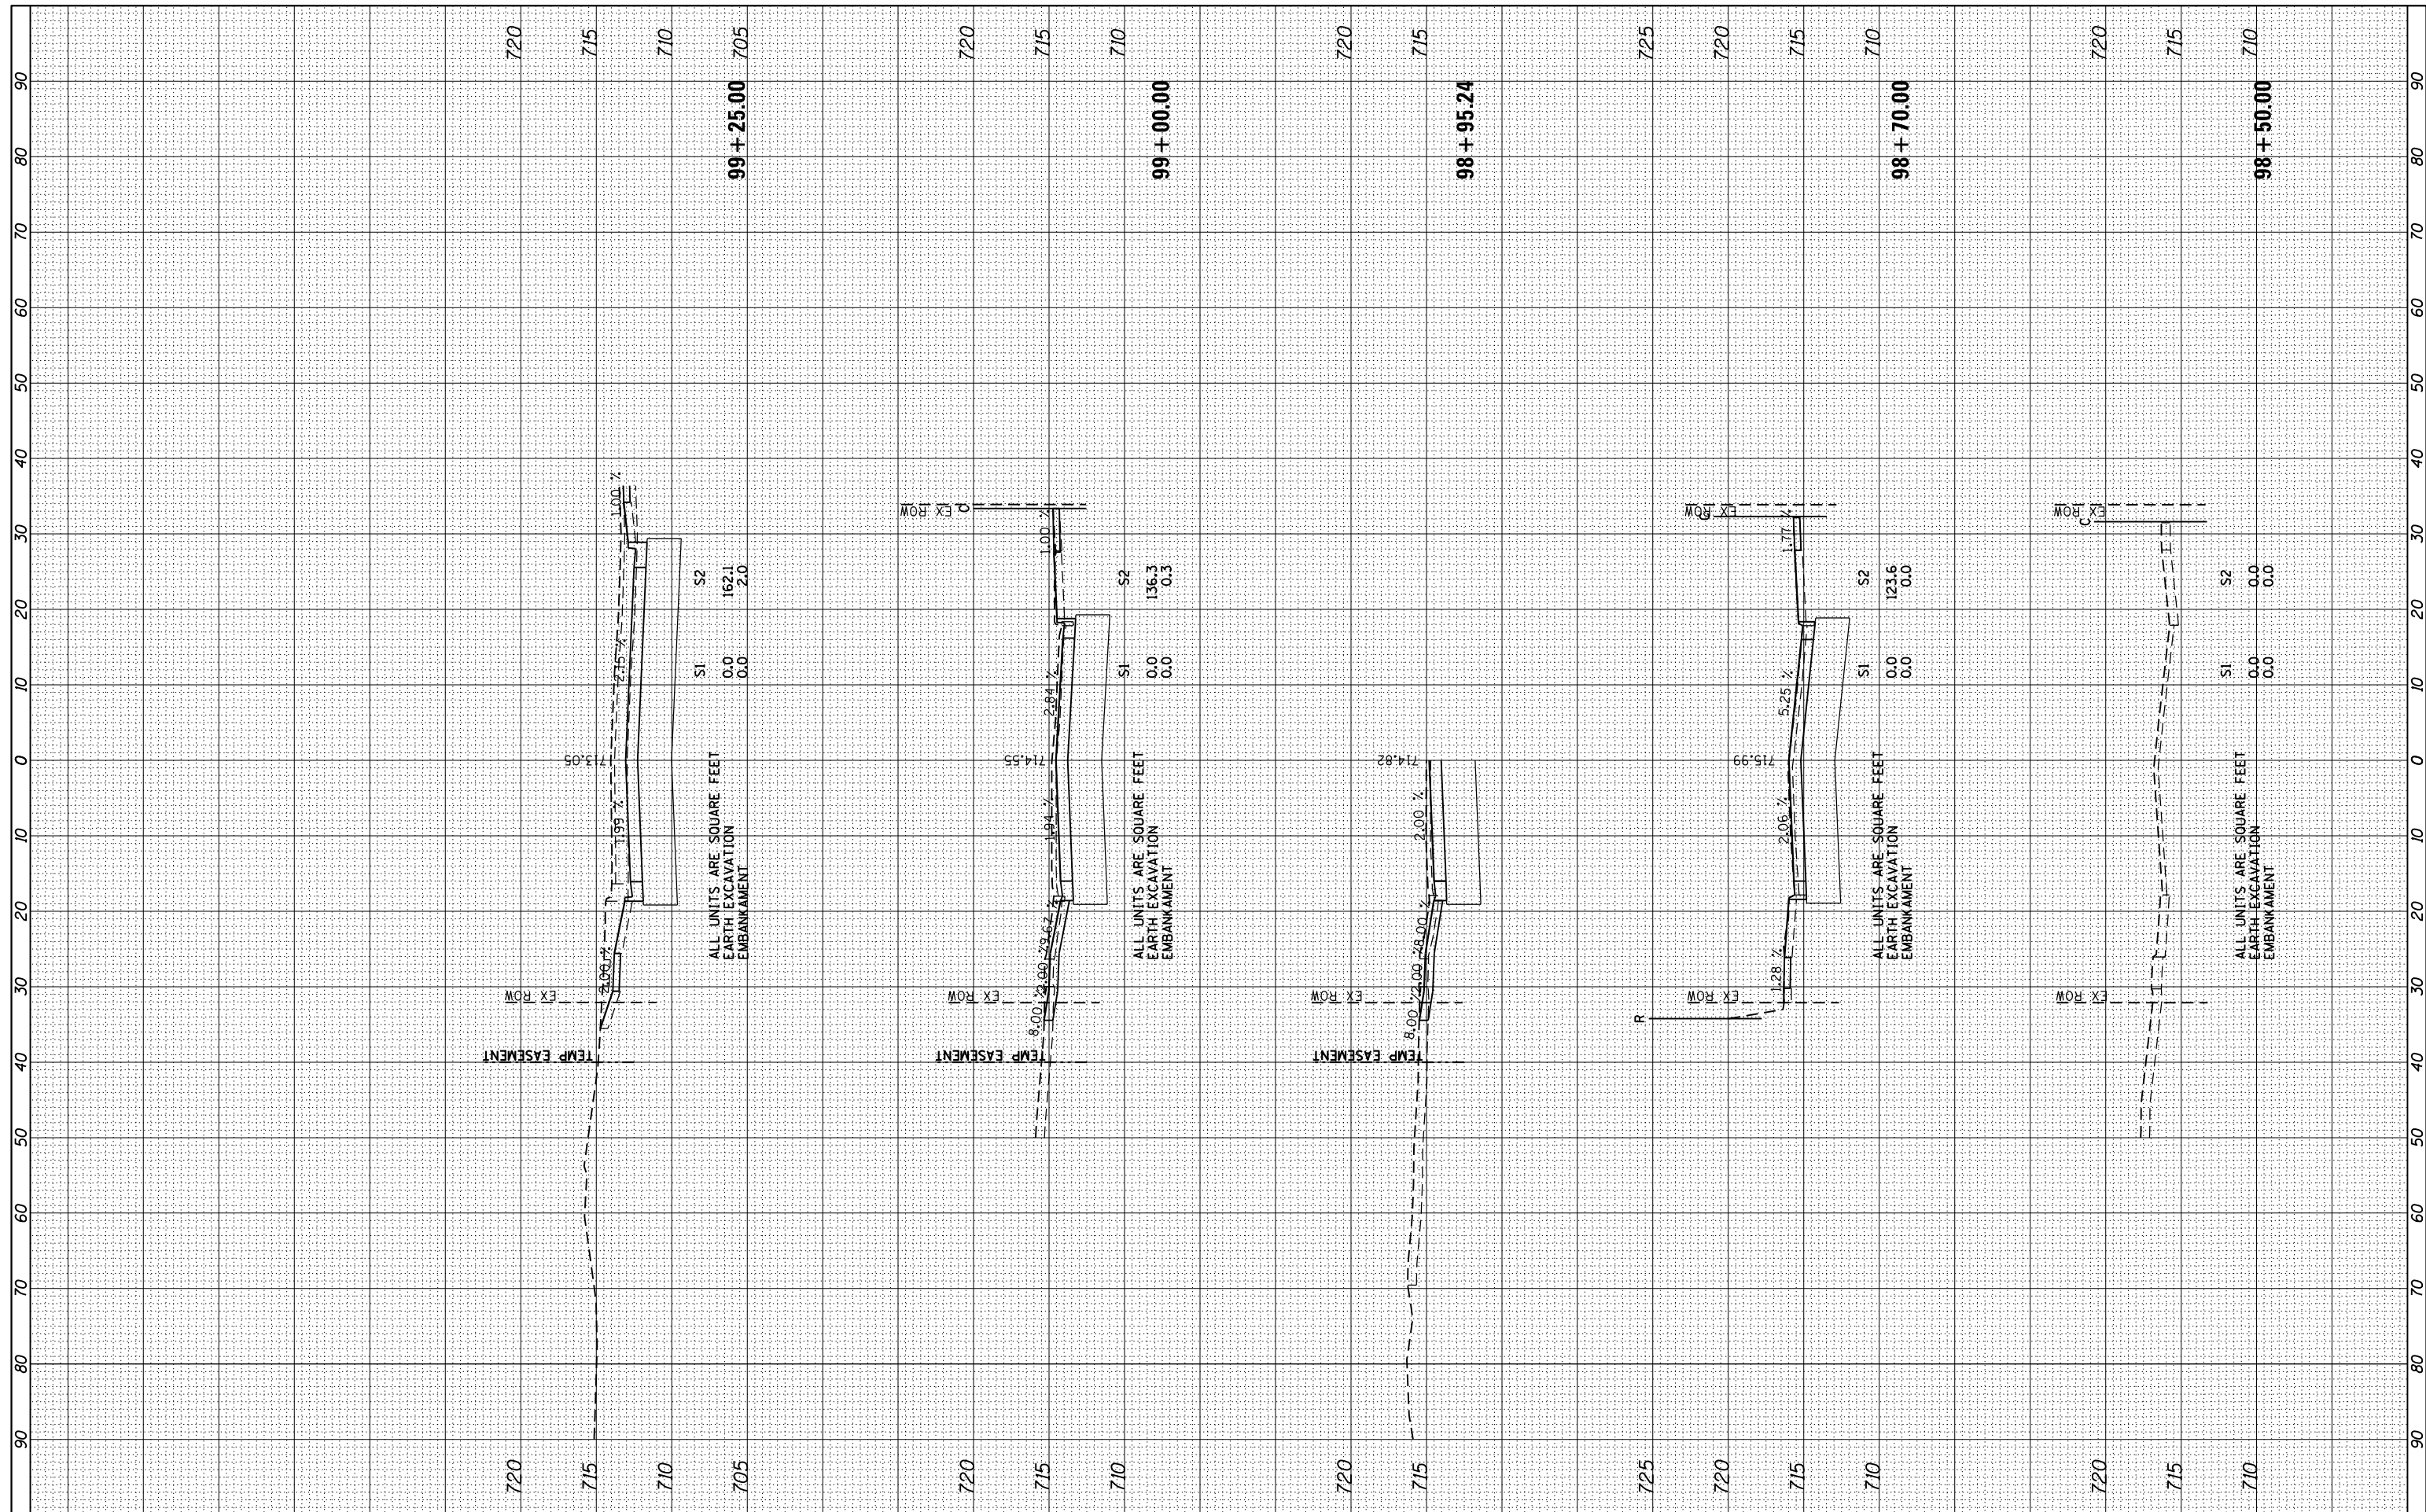

FILE NAME =	USER NAME = #USER#	DESIGNED -	REVISED -
#FILE#		DRAWN -	REVISED -
		CHECKED -	REVISED -
XS.SHEET VERTICAL		DATE -	REVISED -

**STATE OF ILLINOIS  
DEPARTMENT OF TRANSPORTATION**

<b>ISLAND AVE CROSS SECTIONS</b>			
SCALE:	SHEET	OF	SHEETS
			STA. 98+50.00 TO STA. 99+25.00

F.A.P. RTE.	SECTION	COUNTY	TOTAL SHEETS	SHEET NO.
742	(32, 33) R-1	WINNEBAGO	705	671
CONTRACT NO. 64821				ILLINOIS FED. AID PROJECT