


FINAL SURVEY	SURVEYED	BY	DATE
NOTE BOOK	PLOTTED		
AREAS CHECKED	TEMPLATE		
NO.	AREAS CHECKED		

ORIGINAL SURVEY	SURVEYED	BY	DATE
NOTE BOOK	PLOTTED		
AREAS CHECKED	TEMPLATE		
NO.	AREAS CHECKED		

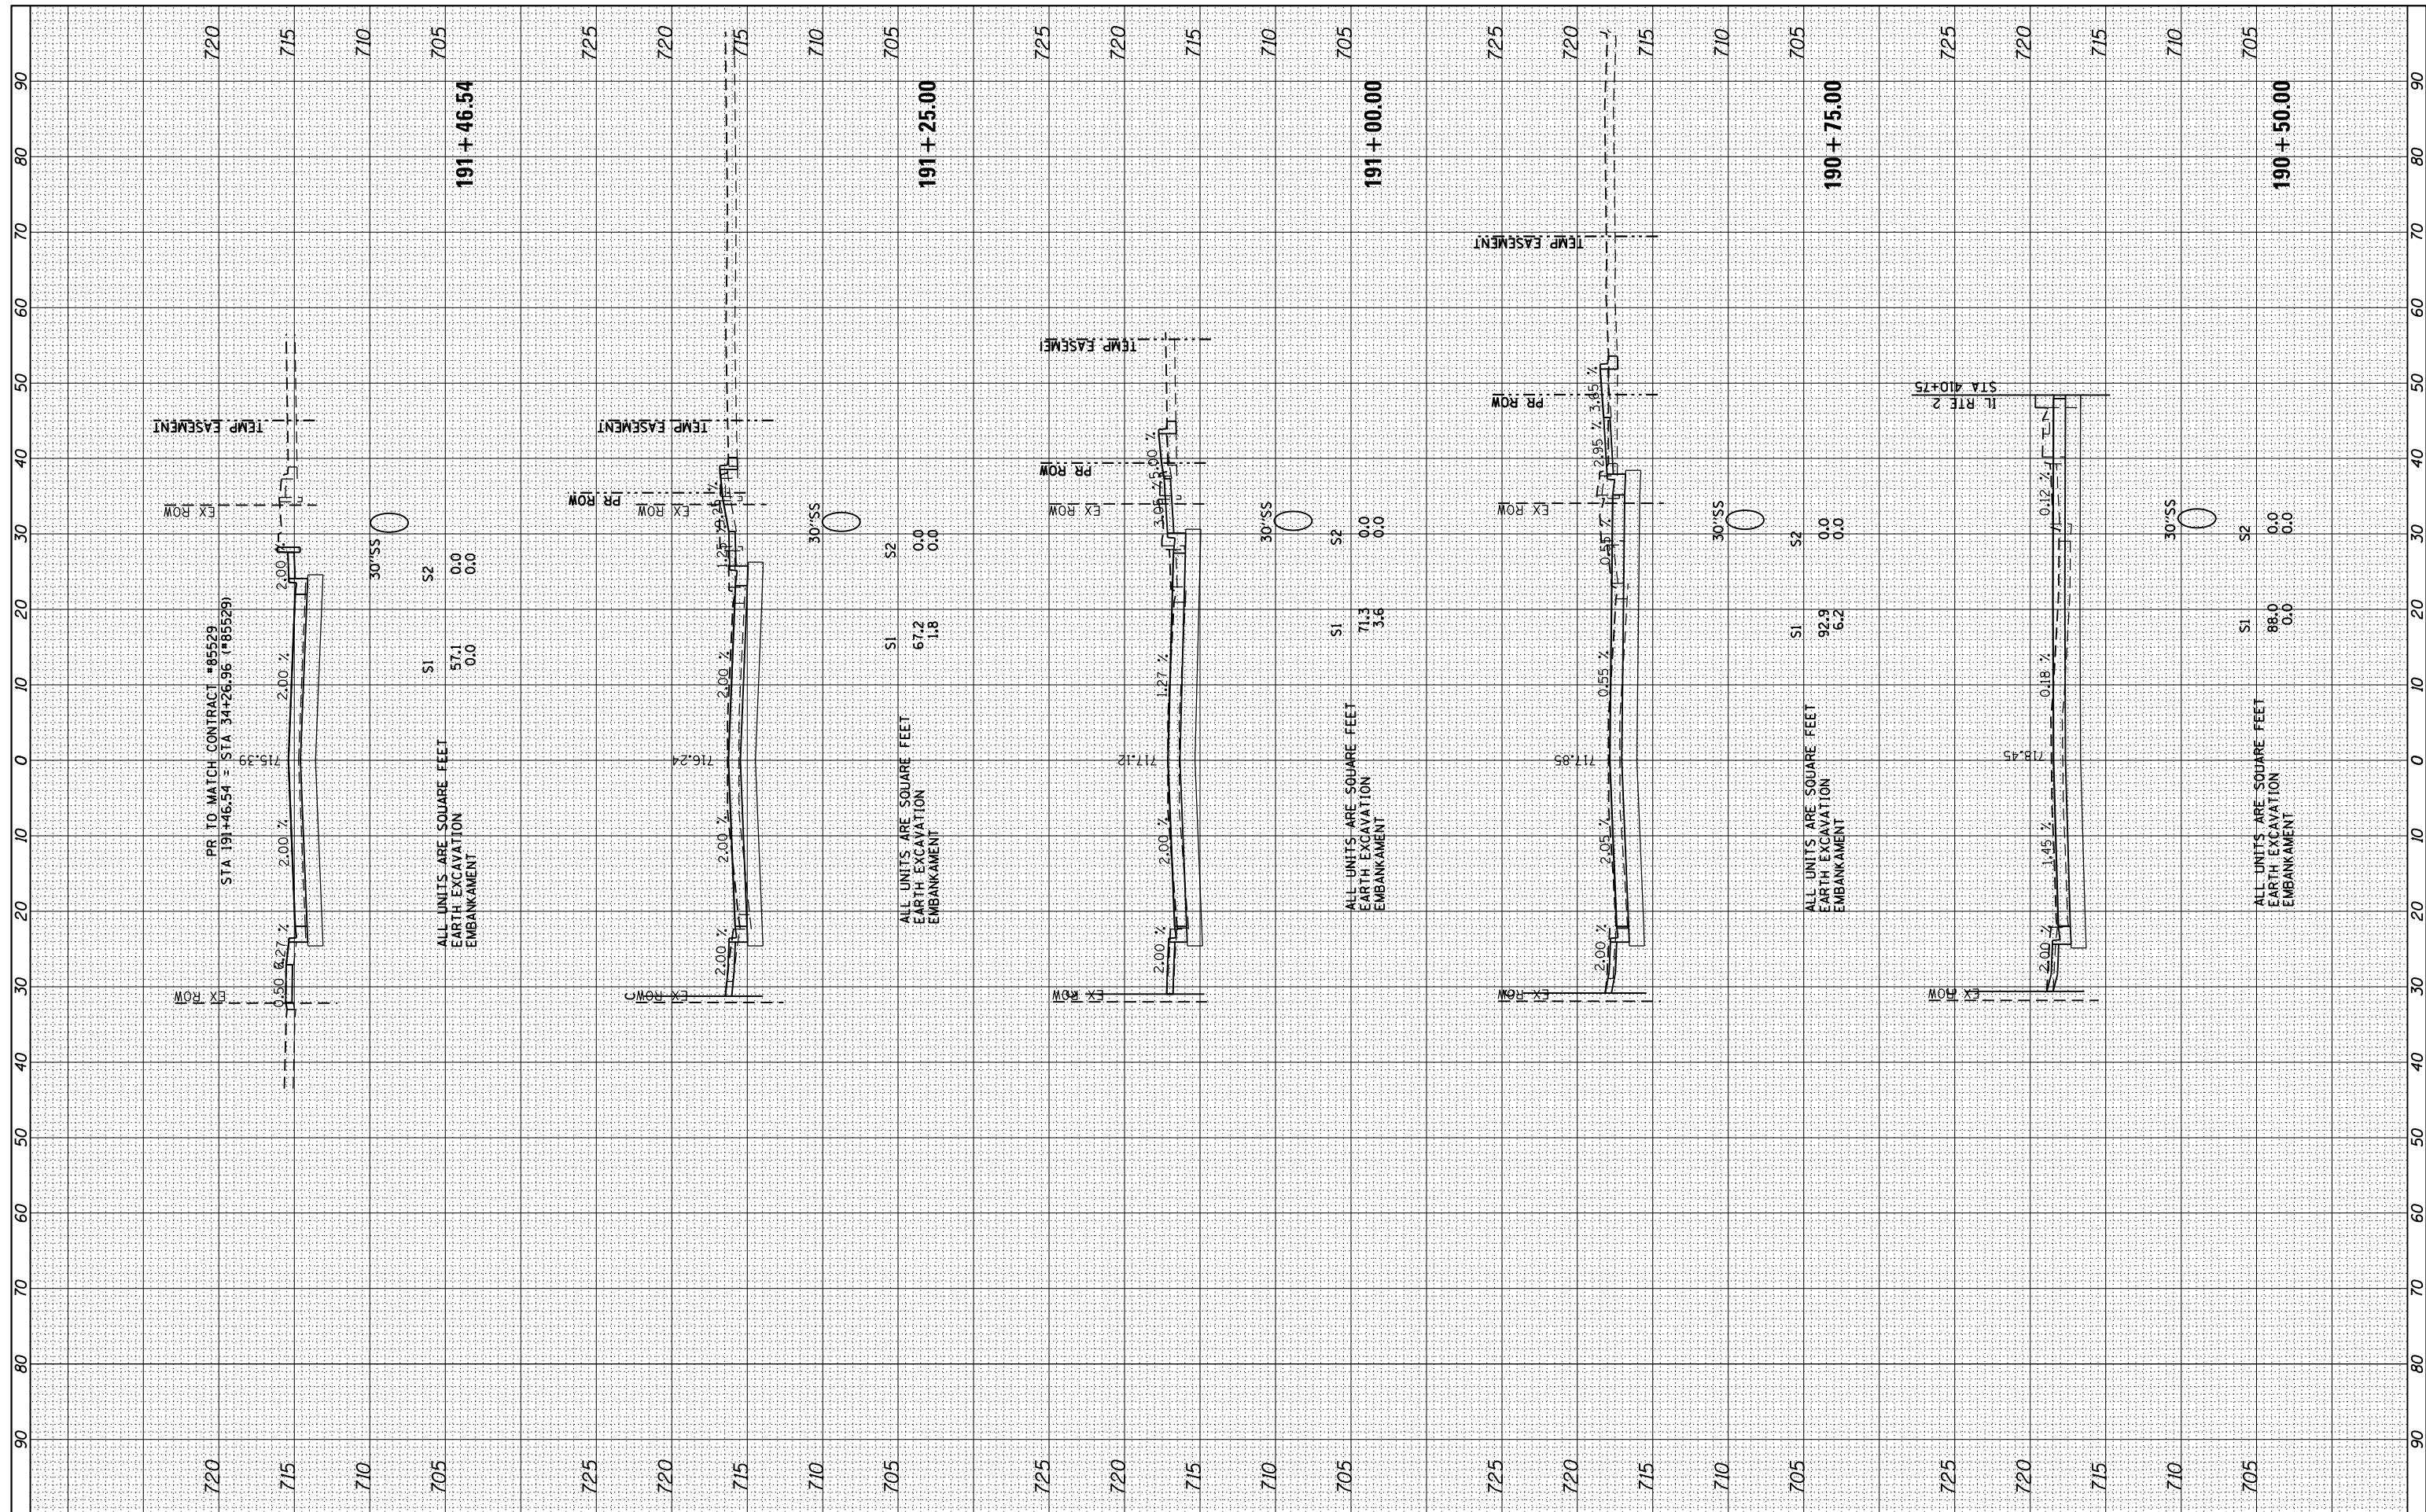

ALL UNITS ARE SQUARE FEET
EARTH EXCAVATION
EMBANKMENT

S1	57.1	0.0
S2	0.0	0.0

ALL UNITS ARE SQUARE FEET
EARTH EXCAVATION
EMBANKMENT

S1	67.2	0.0
S2	1.8	0.0

ALL UNITS ARE SQUARE FEET
EARTH EXCAVATION
EMBANKMENT

S1	71.3	0.0
S2	3.6	0.0

ALL UNITS ARE SQUARE FEET
EARTH EXCAVATION
EMBANKMENT

S1	92.9	0.0
S2	6.2	0.0

ALL UNITS ARE SQUARE FEET
EARTH EXCAVATION
EMBANKMENT

S1	86.0	0.0
S2	0.0	0.0

FILE NAME =
#FILEL#
XS.SHEET VERTICAL

USER NAME = #USER#
PLOT SCALE = #SCALE#
PLOT DATE = #DATE#

DESIGNED -
DRAWN -
CHECKED -
DATE -

REVISED -
REVISED -
REVISED -
REVISED -

STATE OF ILLINOIS
DEPARTMENT OF TRANSPORTATION

MORGAN ST CROSS SECTIONS

SCALE: SHEET OF SHEETS STA. 190+50.00 TO STA. 191+46.54

F.A.P. RTE.	SECTION	COUNTY	TOTAL SHEETS	SHEET NO.
742	(32, 33) R-1	WINNEBAGO	705	689
			CONTRACT NO.	64821
ILLINOIS FED. AID PROJECT				