


FINAL SURVEY NO.	SURVEYED PLOTTED TEMPLATE AREAS CHECKED	BY	DATE

ORIGINAL SURVEY NO.	SURVEYED PLOTTED TEMPLATE AREAS CHECKED	BY	DATE

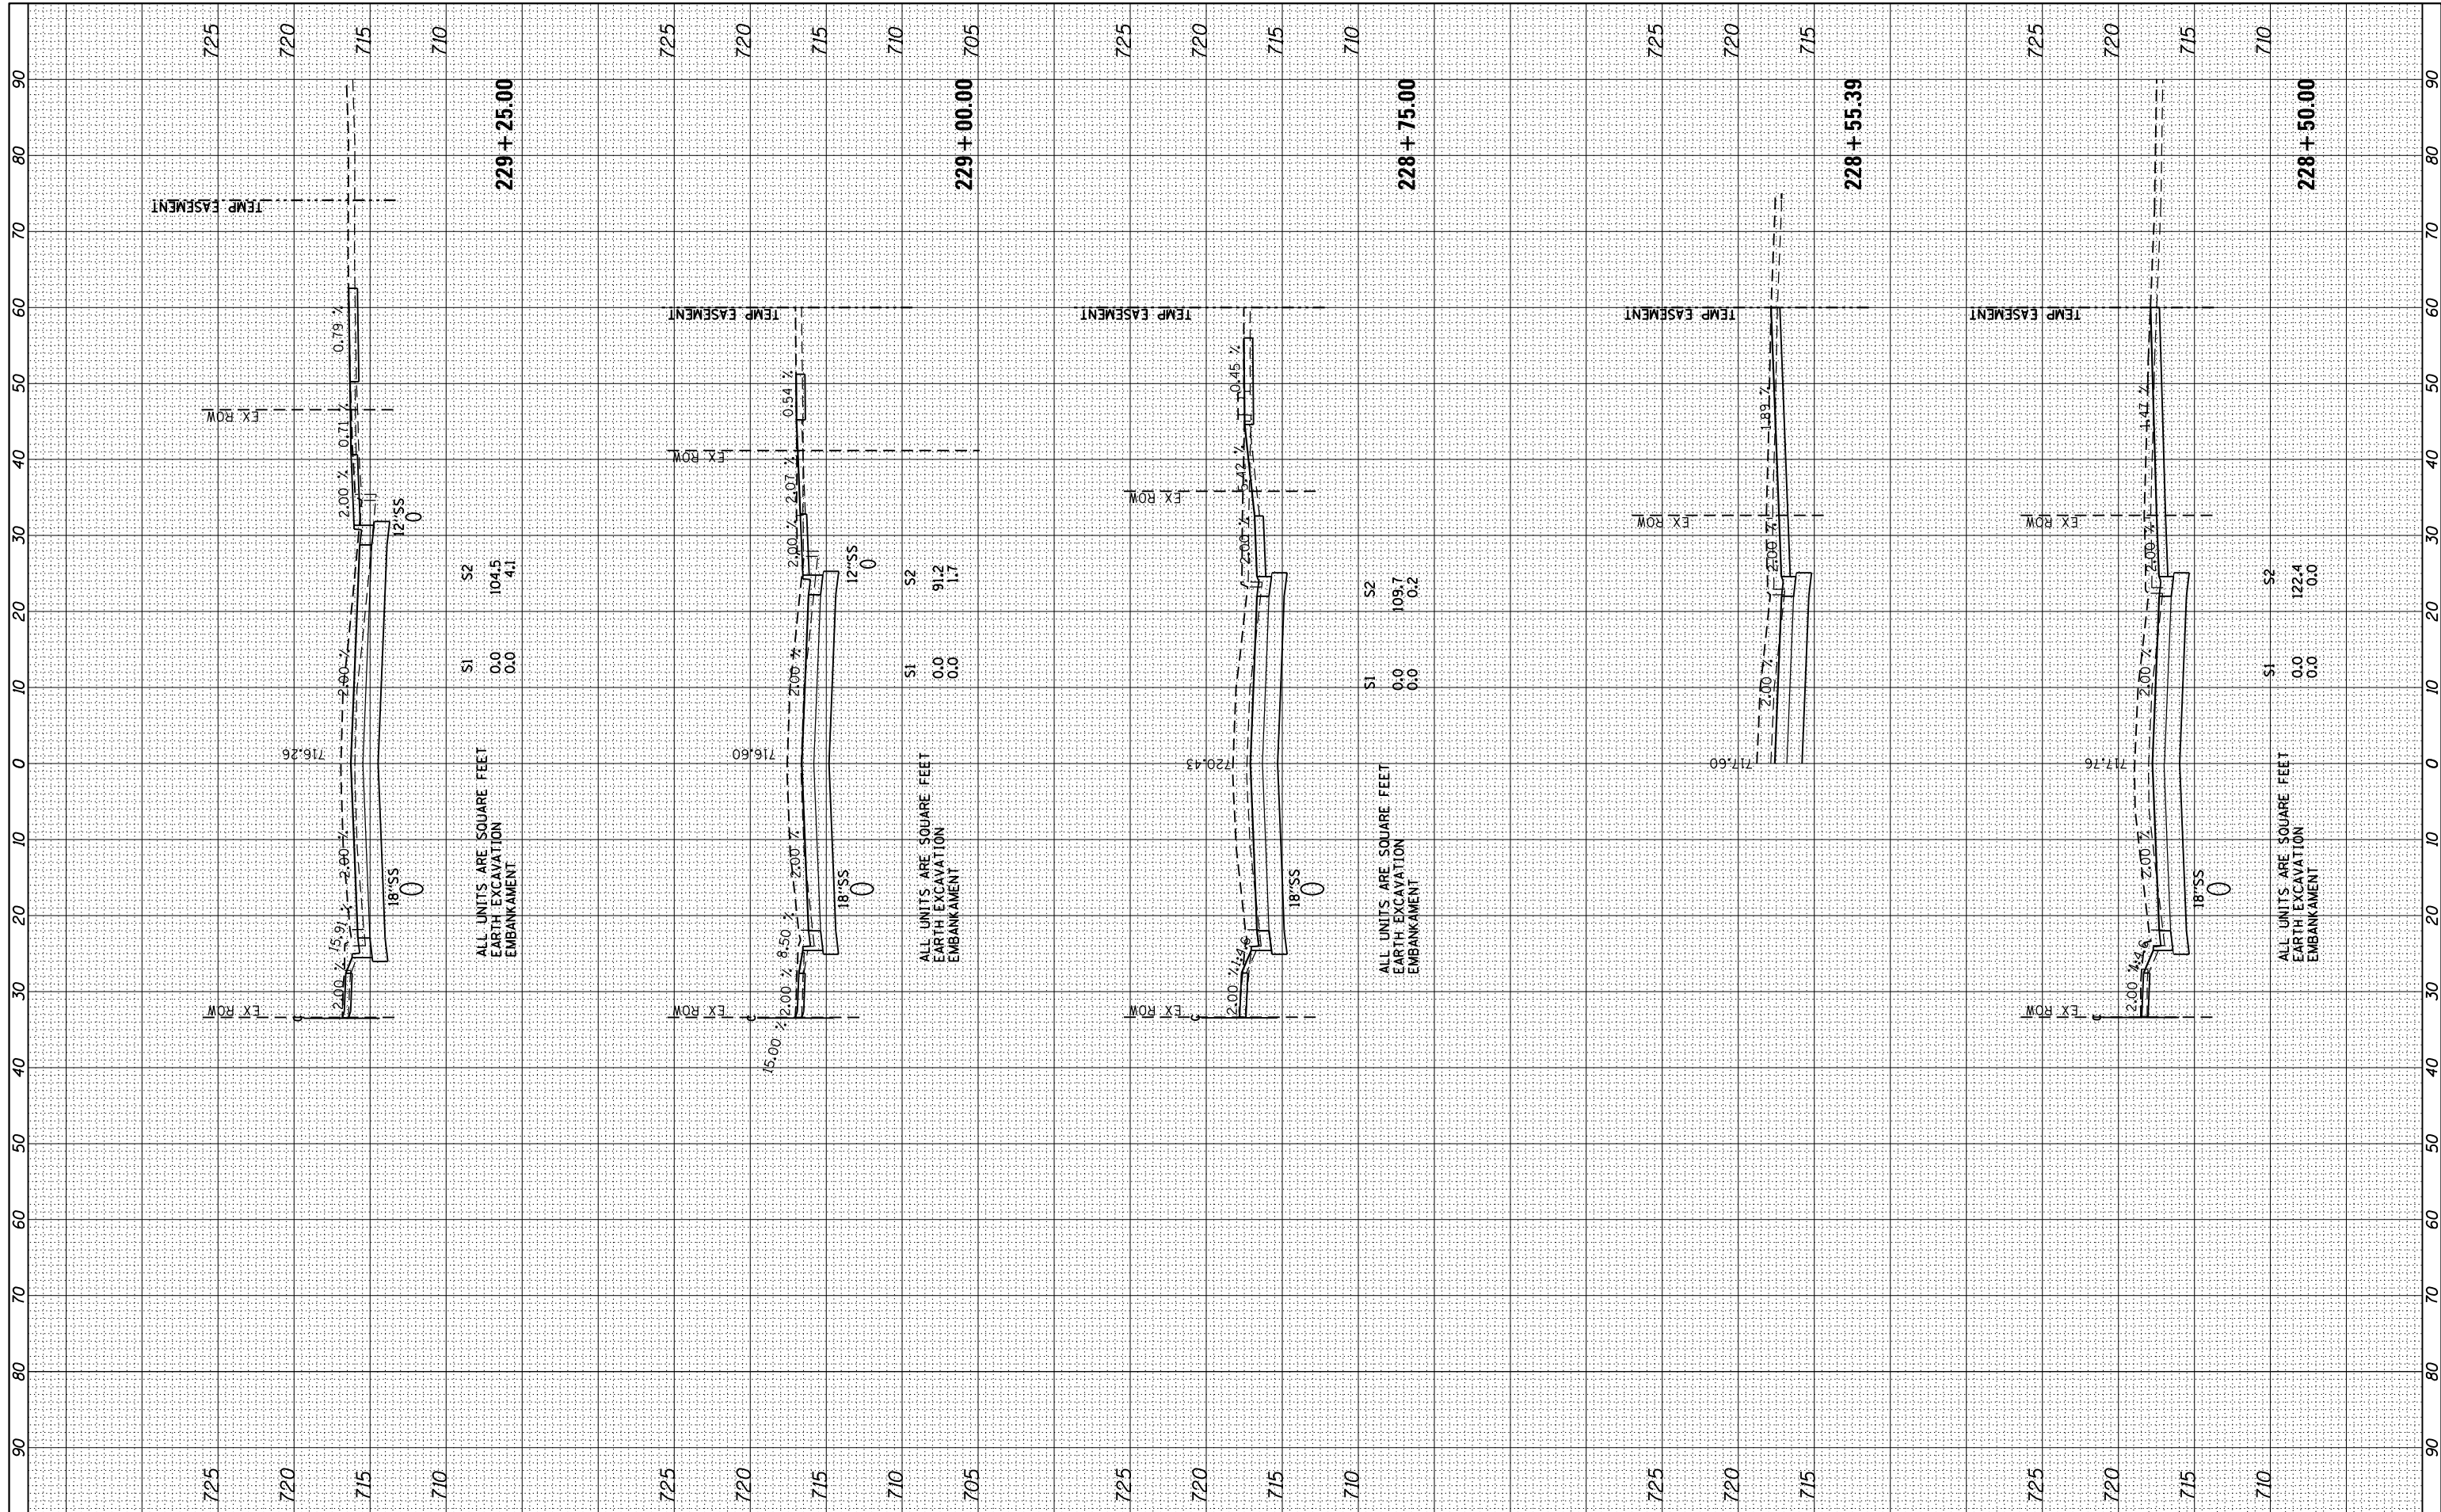

ALL UNITS ARE SQUARE FEET
EARTH EXCAVATION
EMBANKMENT

S1	S2
0.0	104.5
0.0	4.1

ALL UNITS ARE SQUARE FEET
EARTH EXCAVATION
EMBANKMENT

S1	S2
0.0	91.2
0.0	1.7

ALL UNITS ARE SQUARE FEET
EARTH EXCAVATION
EMBANKMENT

S1	S2
0.0	109.7
0.0	0.2

ALL UNITS ARE SQUARE FEET
EARTH EXCAVATION
EMBANKMENT

S1	S2
0.0	122.4
0.0	0.0

FILE NAME =
#FILEL#
XS.SHEET VERTICAL

USER NAME = #USER#
PLOT SCALE = #SCALE#
PLOT DATE = #DATE#

DESIGNED -
DRAWN -
CHECKED -
DATE -

REVISED -
REVISED -
REVISED -
REVISED -

STATE OF ILLINOIS
DEPARTMENT OF TRANSPORTATION

CEDAR ST CROSS SECTIONS

SCALE: SHEET OF SHEETS STA. 228+00.00 TO STA. 228+55.39

F.A.P. RTE.	SECTION	COUNTY	TOTAL SHEETS	SHEET NO.
742	(32, 33) R-1	WINNEBGAO	705	696
			CONTRACT NO.	64821

ILLINOIS FED. AID PROJECT