


FINAL SURVEY NO.	SURVEYED PLOTTED TEMPLATE AREAS CHECKED	BY	DATE

ORIGINAL SURVEY NO.	SURVEYED PLOTTED TEMPLATE AREAS CHECKED	BY	DATE

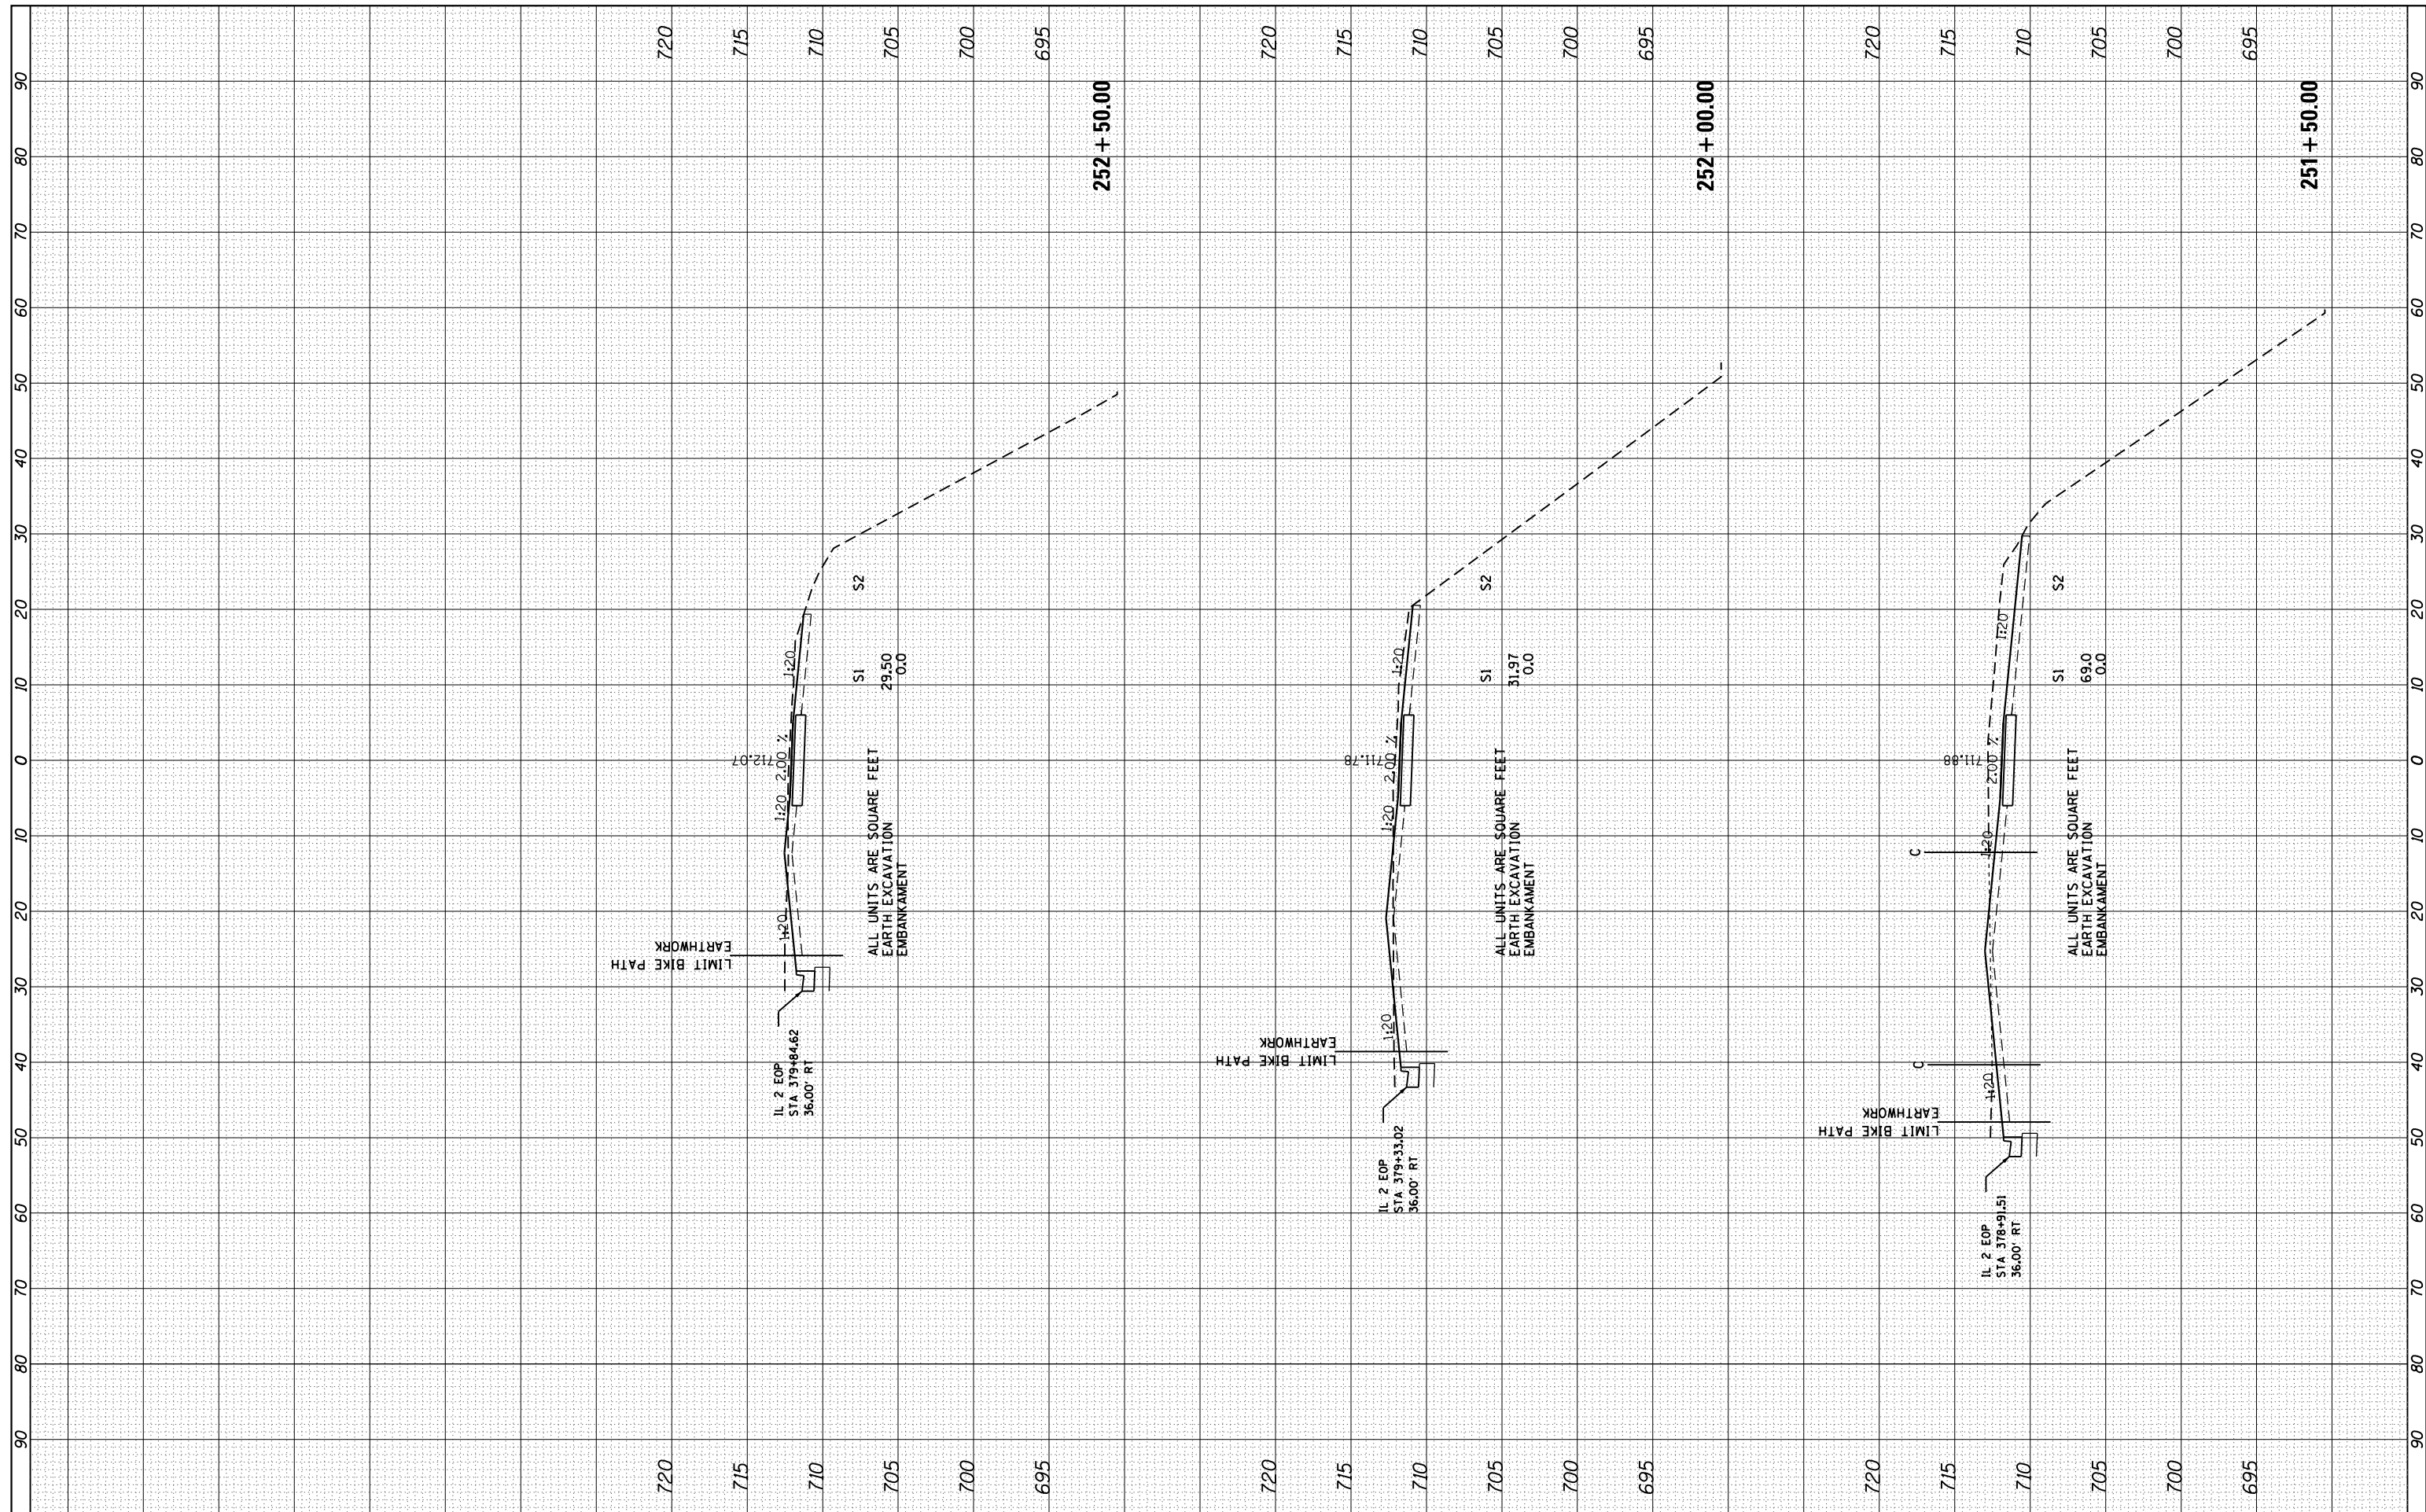

FILE NAME =
 es:\pw_work\pwidot\hogensonj\d0328875\d264821\pht-xsh-26_PBIKEN.dgn

USER NAME = Hogenson_jd
 DESIGNED -
 DRAWN -
 CHECKED -
 DATE -

REVISED -
 REVISED -
 REVISED -
 REVISED -

**STATE OF ILLINOIS
 DEPARTMENT OF TRANSPORTATION**

BIKE PATH CROSS SECTIONS

SCALE: SHEET NO. OF SHEETS STA. 251+50.00 TO STA. 252+50.00

F.A.P. RTE.	SECTION	COUNTY	TOTAL SHEETS	SHEET NO.
742	(32 & 33) R-1	WINNEBAGO	705	701
CONTRACT NO. 64821				

ILLINOIS FED. AID PROJECT