


FINAL SURVEY NO.	SURVEYED PLOTTED AREAS CHECKED	BY	DATE

ORIGINAL SURVEY NO.	SURVEYED PLOTTED AREAS CHECKED	BY	DATE

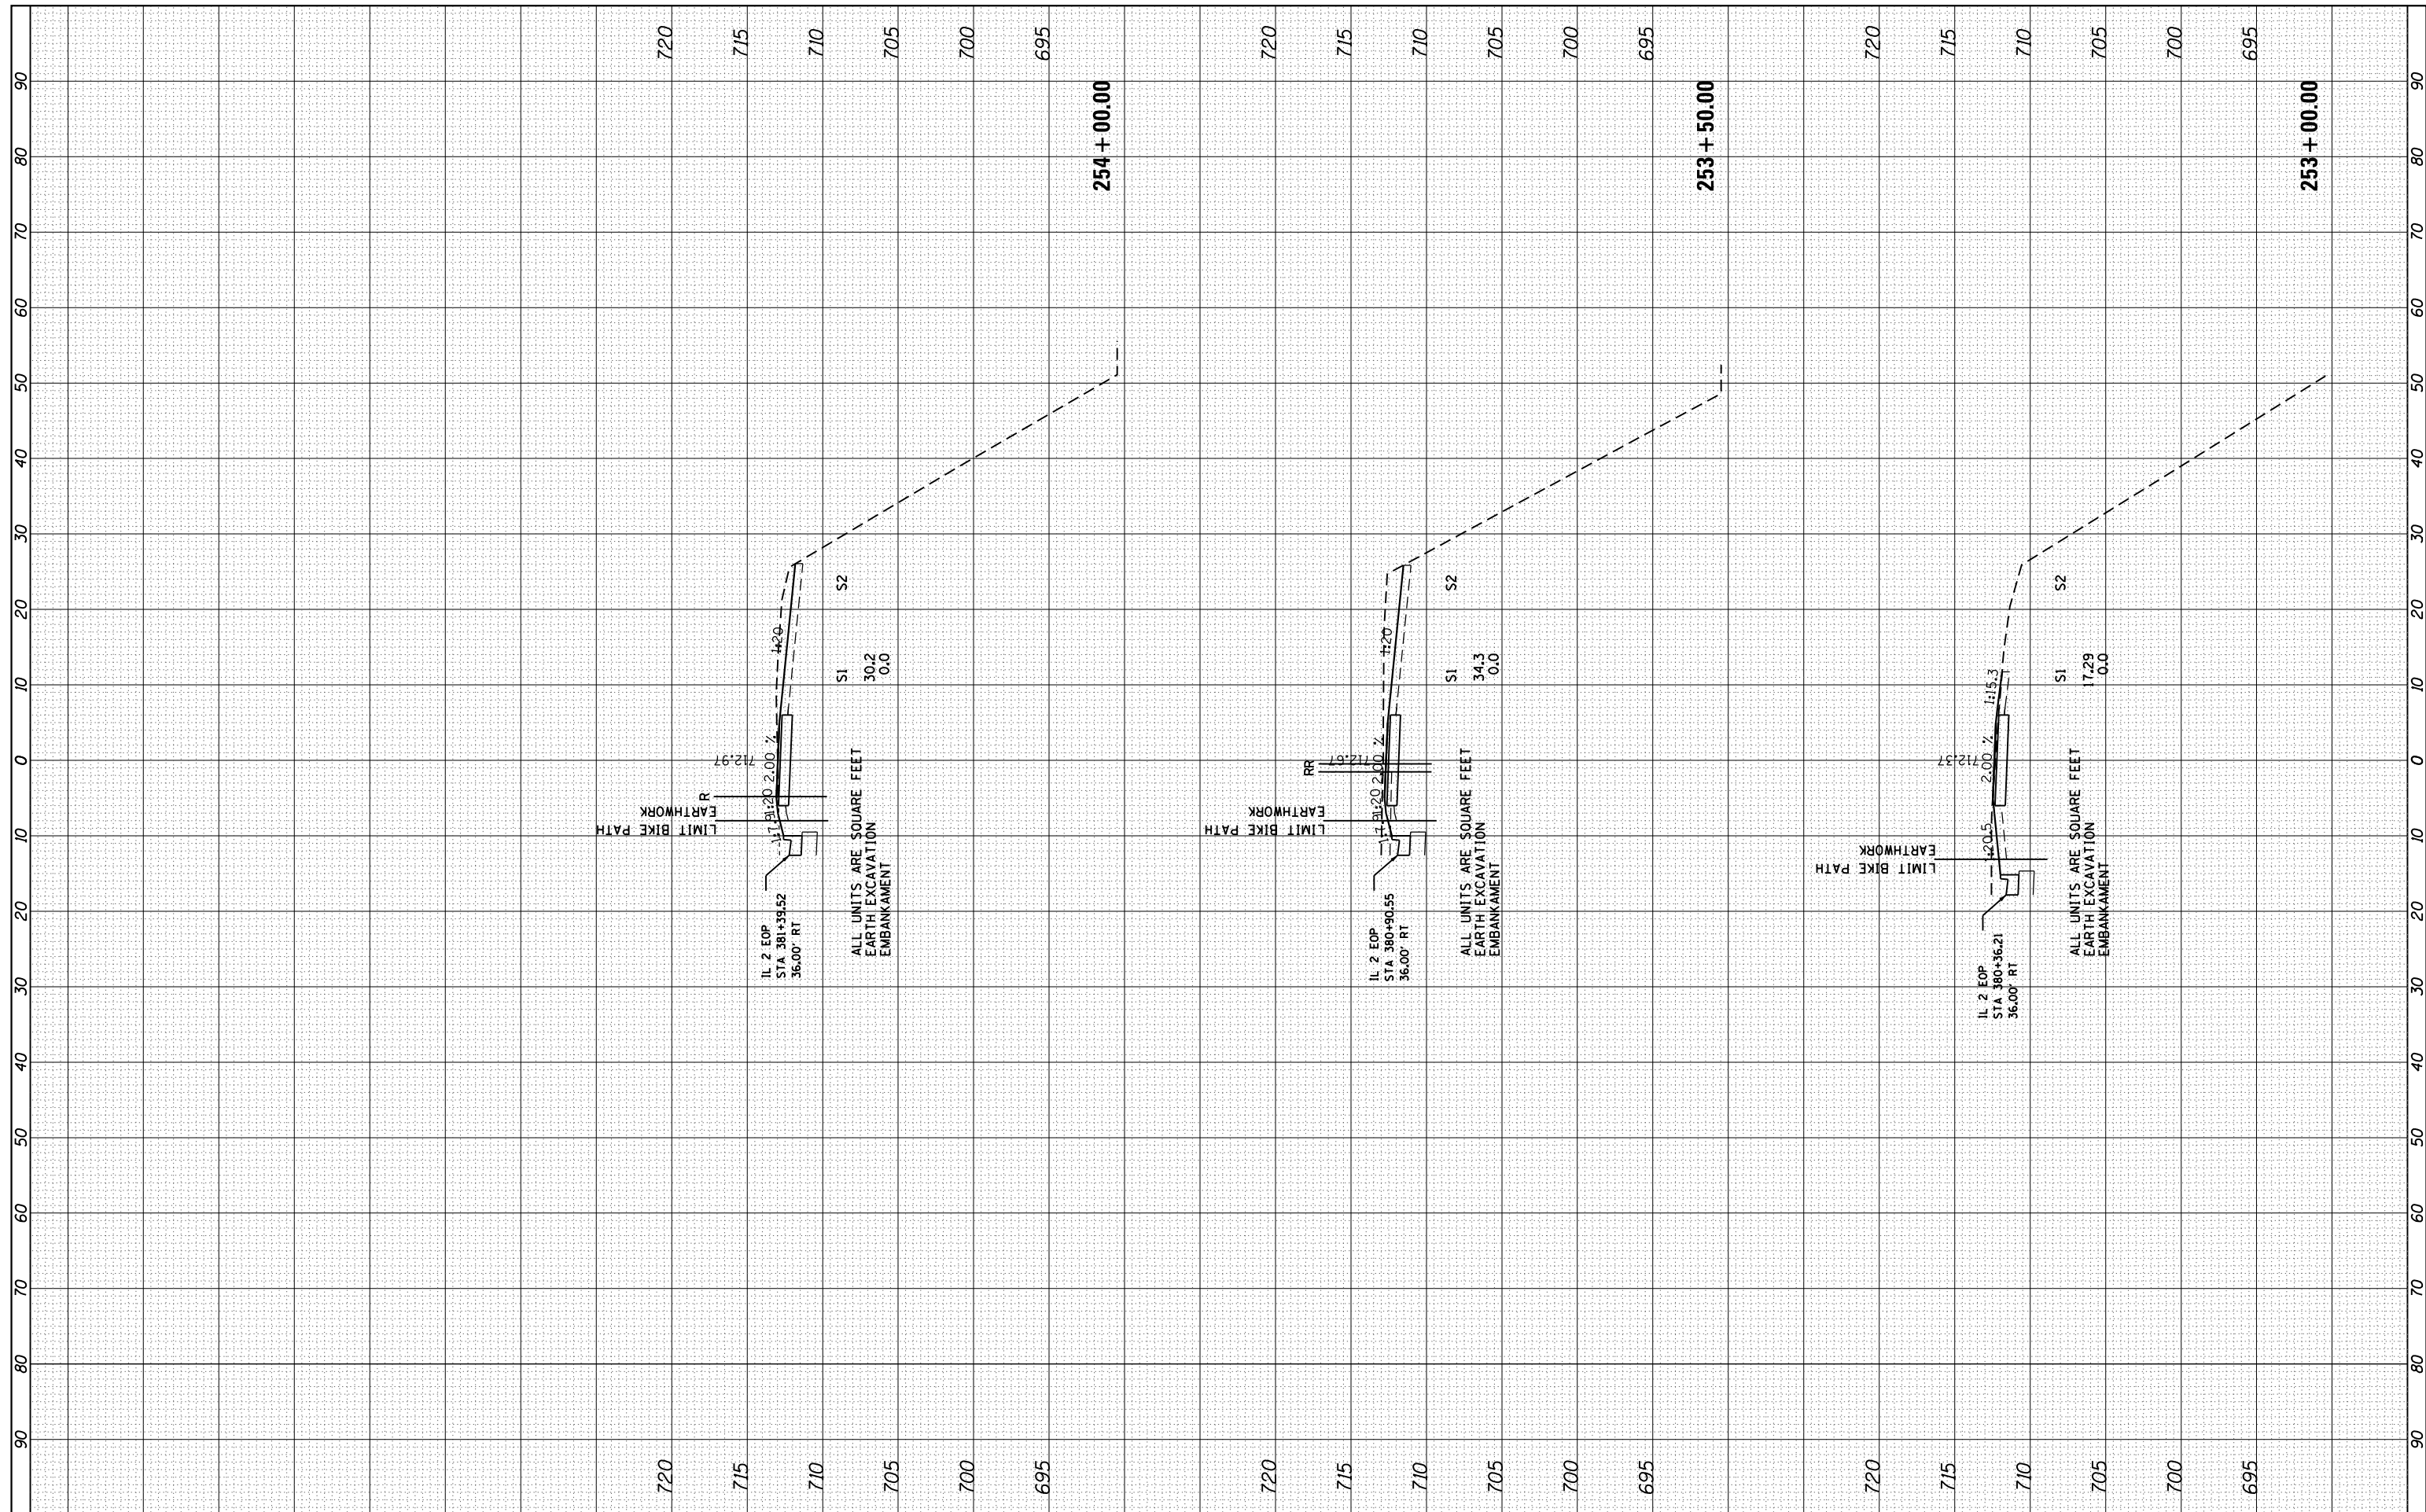

FILE NAME =
 es:\pw_work\pwwdot\hogensonjd\0328875\d264821\pht-xsh-t-26_PBIKEN.dgn

USER NAME = Hogensonjd
 DESIGNED -
 DRAWN -
 CHECKED -
 DATE -

REVISIED -
 REVISIED -
 REVISIED -
 REVISIED -

**STATE OF ILLINOIS
 DEPARTMENT OF TRANSPORTATION**

BIKE PATH CROSS SECTIONS

SCALE: SHEET NO. OF SHEETS STA. 253+00.00 TO STA. 254+00.00

F.A.P. RTE.	SECTION	COUNTY	TOTAL SHEETS	SHEET NO.
742	(32 & 33) R-1	WINNEBAGO	705	702
CONTRACT NO. 64821			ILLINOIS FED. AID PROJECT	