


FINAL SURVEY NO.	SURVEYED PLOTTED AREAS CHECKED	BY	DATE

ORIGINAL SURVEY NO.	SURVEYED PLOTTED AREAS CHECKED	BY	DATE

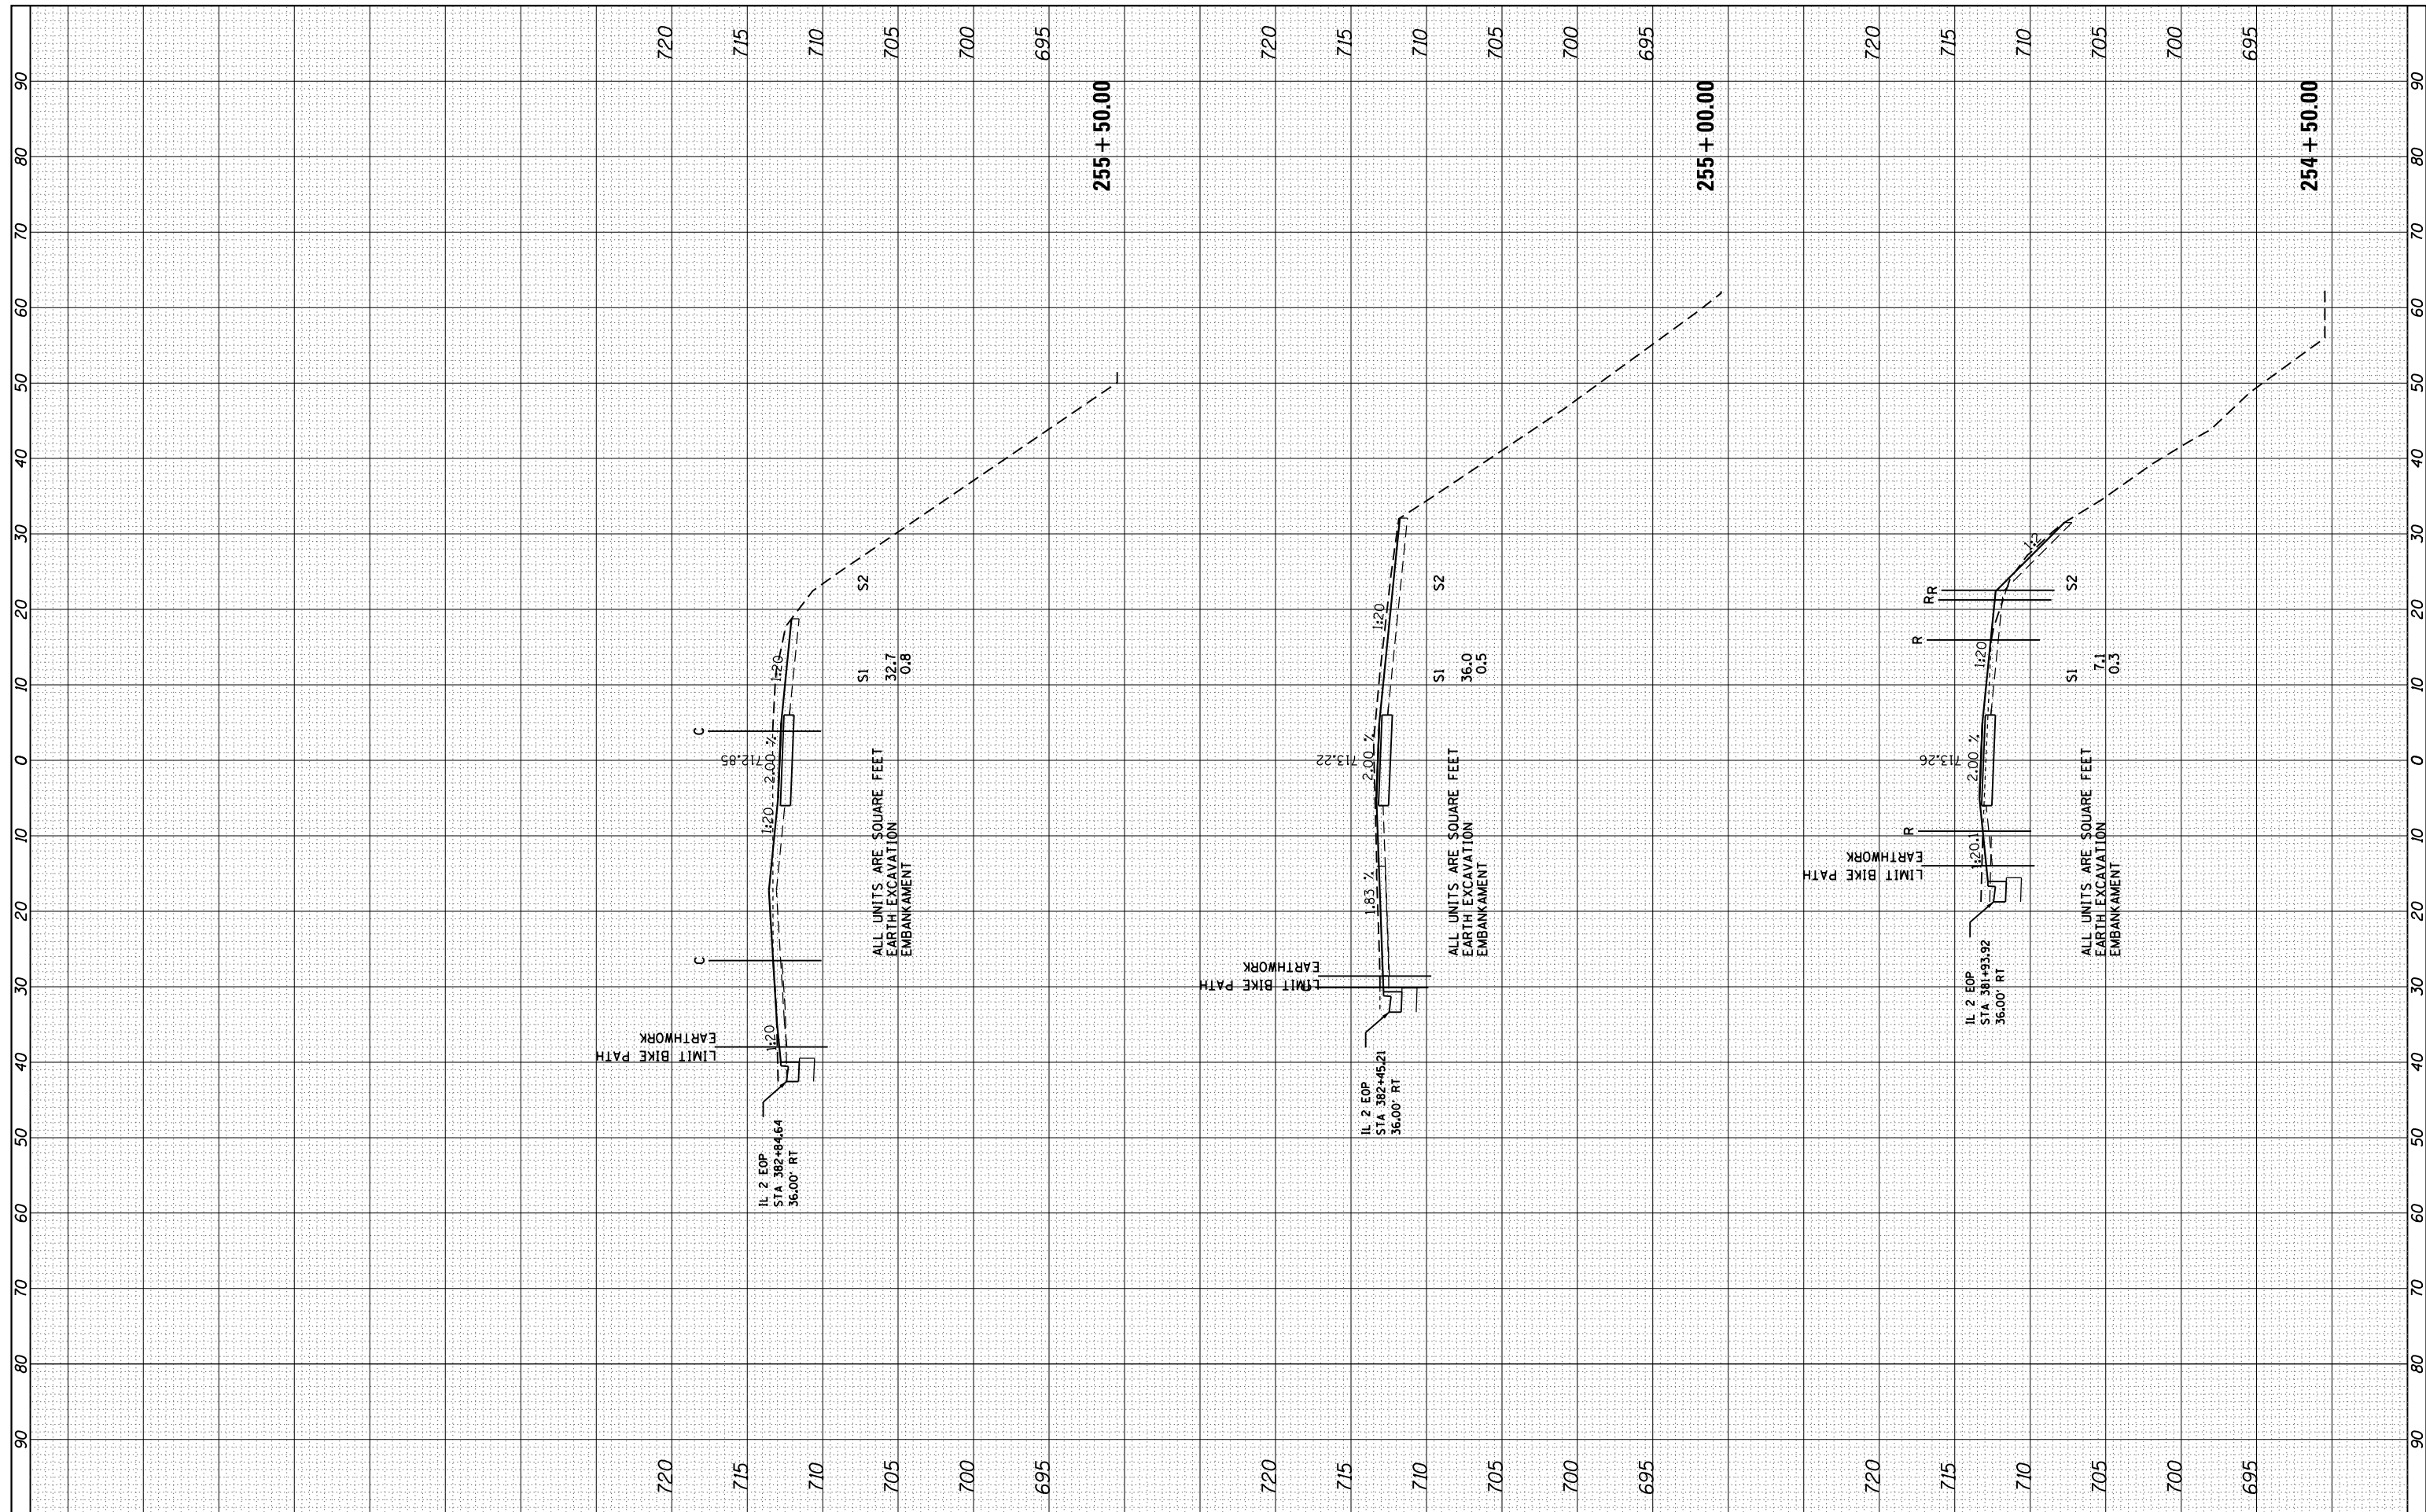

FILE NAME =	USER NAME = Hogenson_jd	DESIGNED -	REVISED -	<b>STATE OF ILLINOIS DEPARTMENT OF TRANSPORTATION</b>	<b>BIKE PATH CROSS SECTIONS</b>			F.A.P. RTE.	SECTION	COUNTY	TOTAL SHEETS	SHEET NO.
es:\pw_work\pwwork\hogenson_jd\0328875\d264821	ht-xsh-t-26_PBIKEN.dgn	DRAWN -	REVISED -					742	(32 & 33) R-1	WINNEBAGO	705	703
PLOT SCALE = 20.0000' / in.	CHECKED -	REVISED -	CONTRACT NO. 64821									
PLOT DATE = Thu Dec 13 12:03:08 2012	DATE -	REVISED -	ILLINOIS FED. AID PROJECT									