


FINAL SURVEY NO.	SURVEYED PLOTTED AREAS CHECKED	BY	DATE

ORIGINAL SURVEY NO.	SURVEYED PLOTTED AREAS CHECKED	BY	DATE

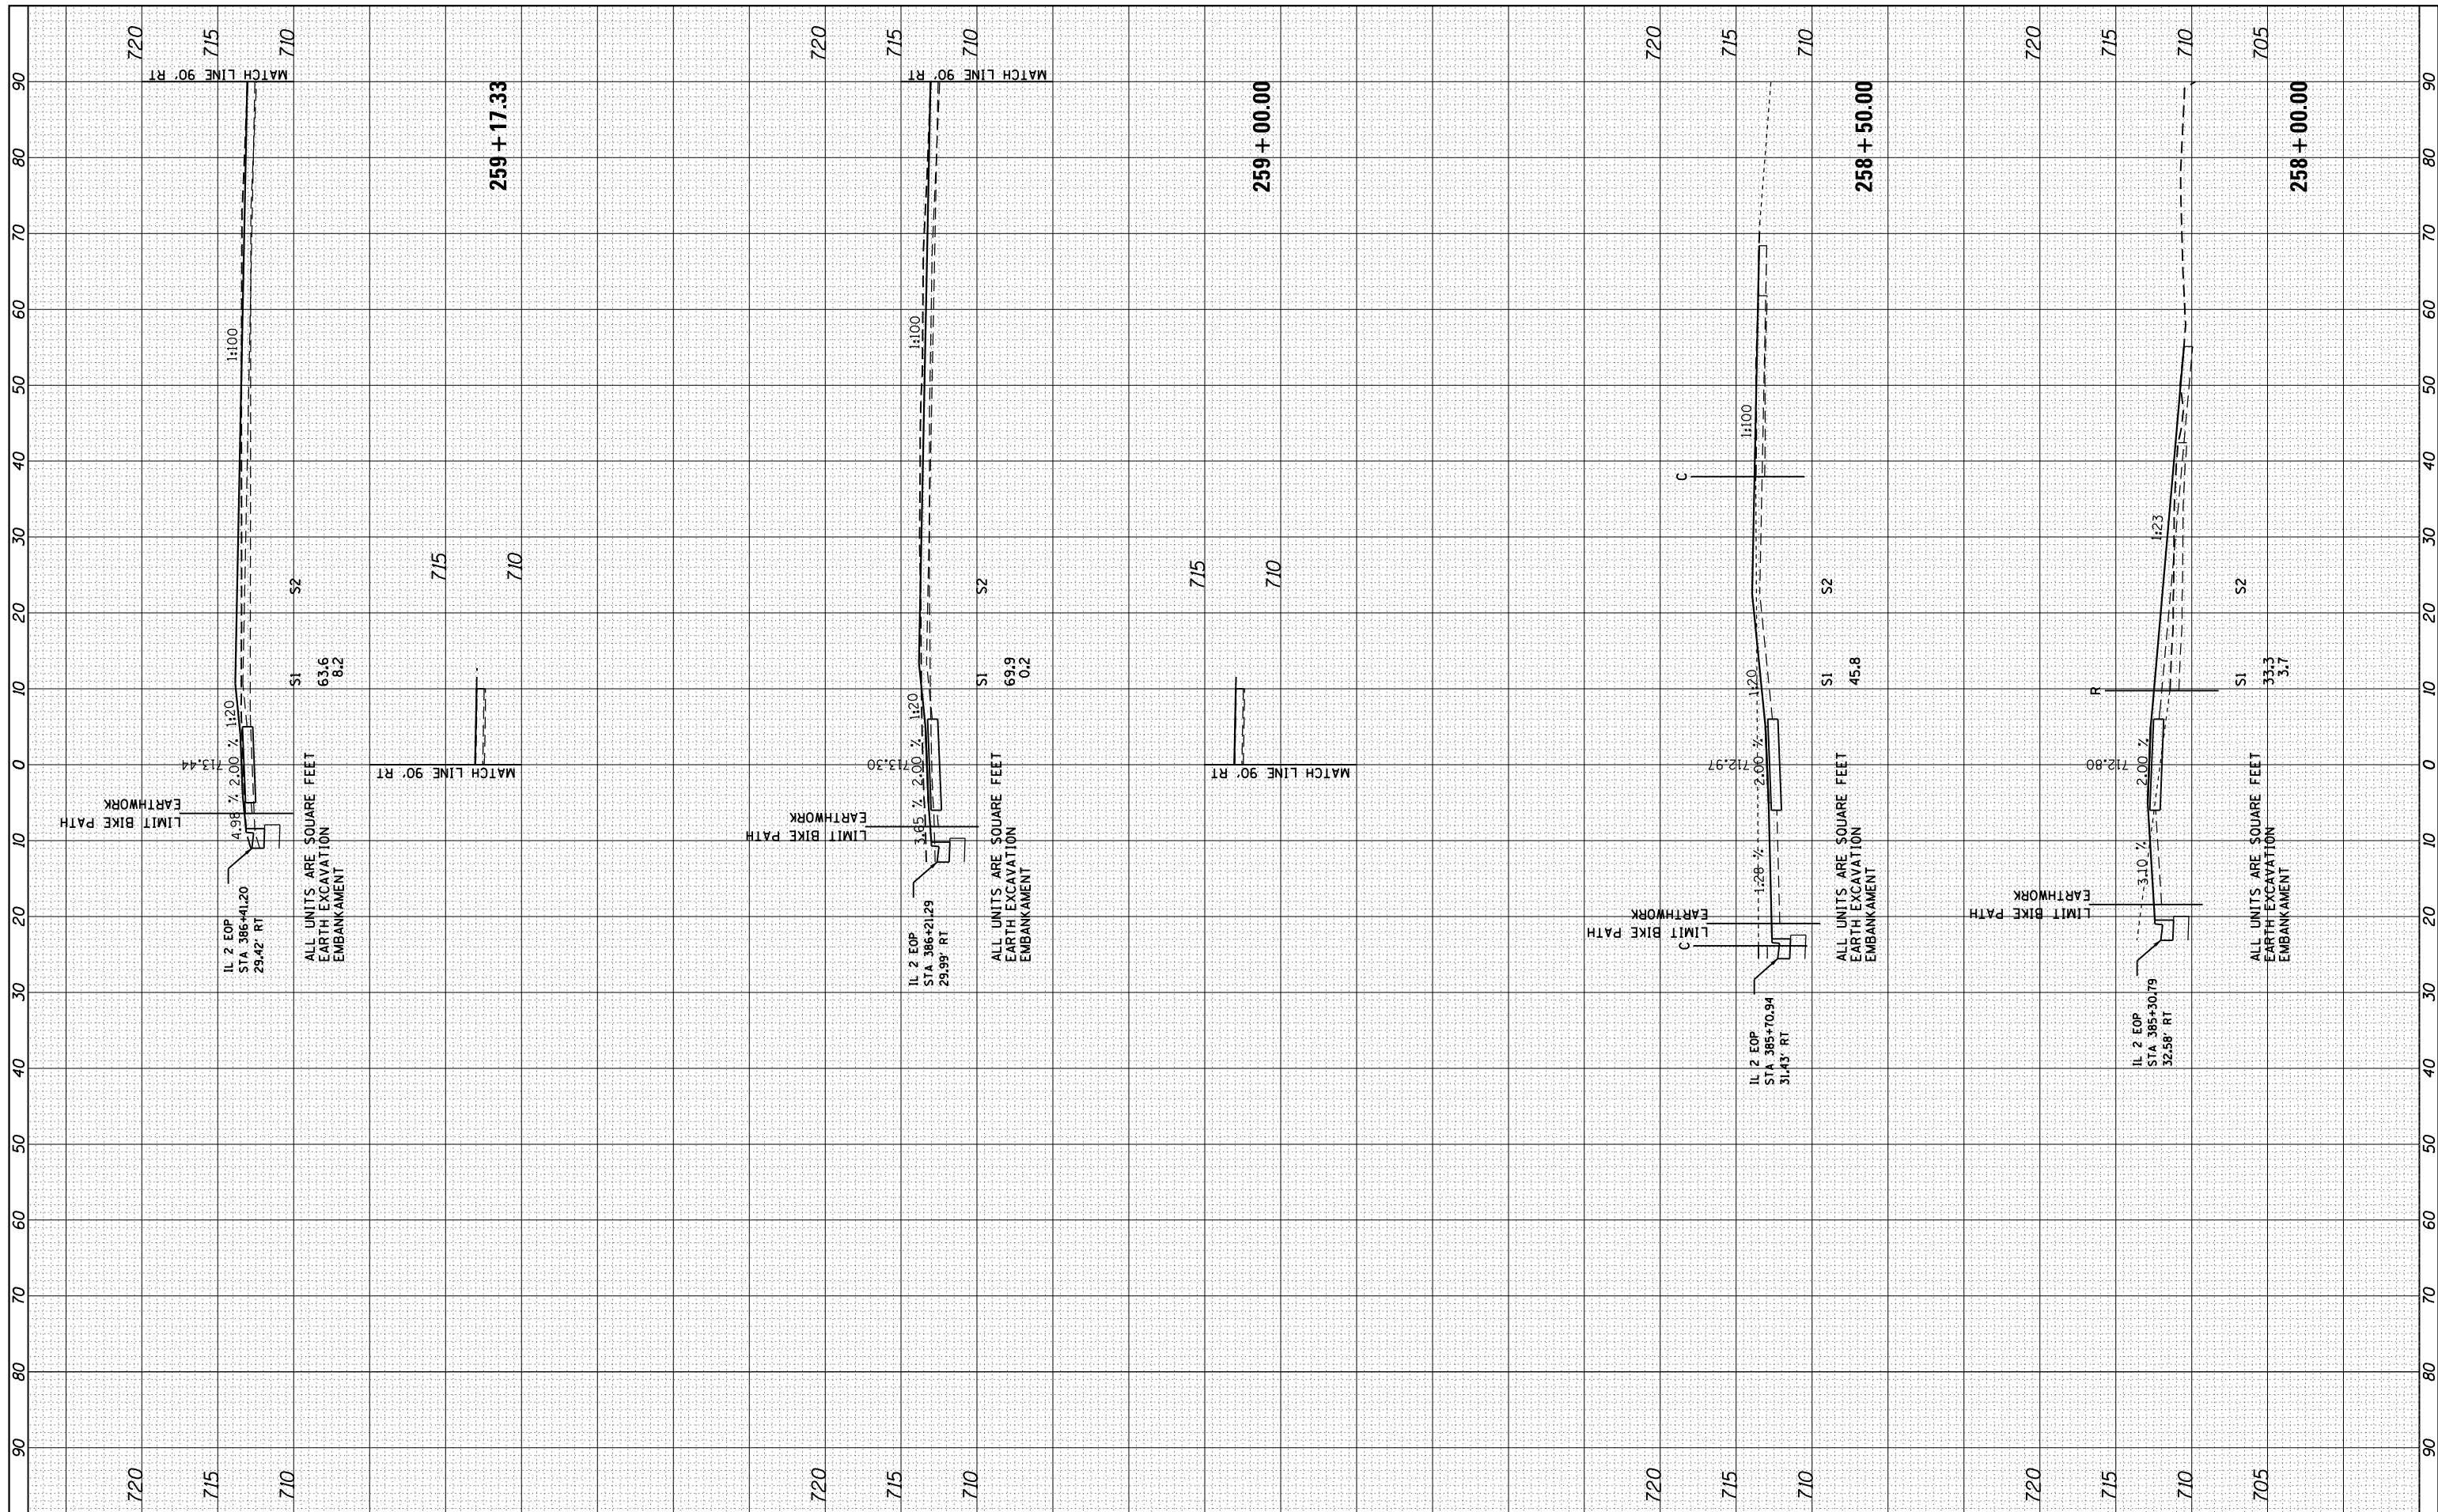

FILE NAME =	USER NAME = Hogenson_jd	DESIGNED -	REVISED -
es:\pw_work\pwi\dot\hogenson_jd\0328875\d264821-ht-xsh-26_PBIKEN.dgn		DRAWN -	REVISED -
PLOT SCALE = 20.0000' / in.		CHECKED -	REVISED -
PLOT DATE = Thu Dec 13 12:03:11 2012		DATE -	REVISED -

**STATE OF ILLINOIS  
DEPARTMENT OF TRANSPORTATION**

**BIKE PATH CROSS SECTIONS**

SCALE: SHEET NO. OF SHEETS STA. 258+00.00 TO STA. 259+17.33

F.A.P. RTE.	SECTION	COUNTY	TOTAL SHEETS	SHEET NO.
742	(32 & 33) R-1	WINNEBAGO	705	705
CONTRACT NO. 64821			ILLINOIS FED. AID PROJECT	