


Pre-stage Traffic Control

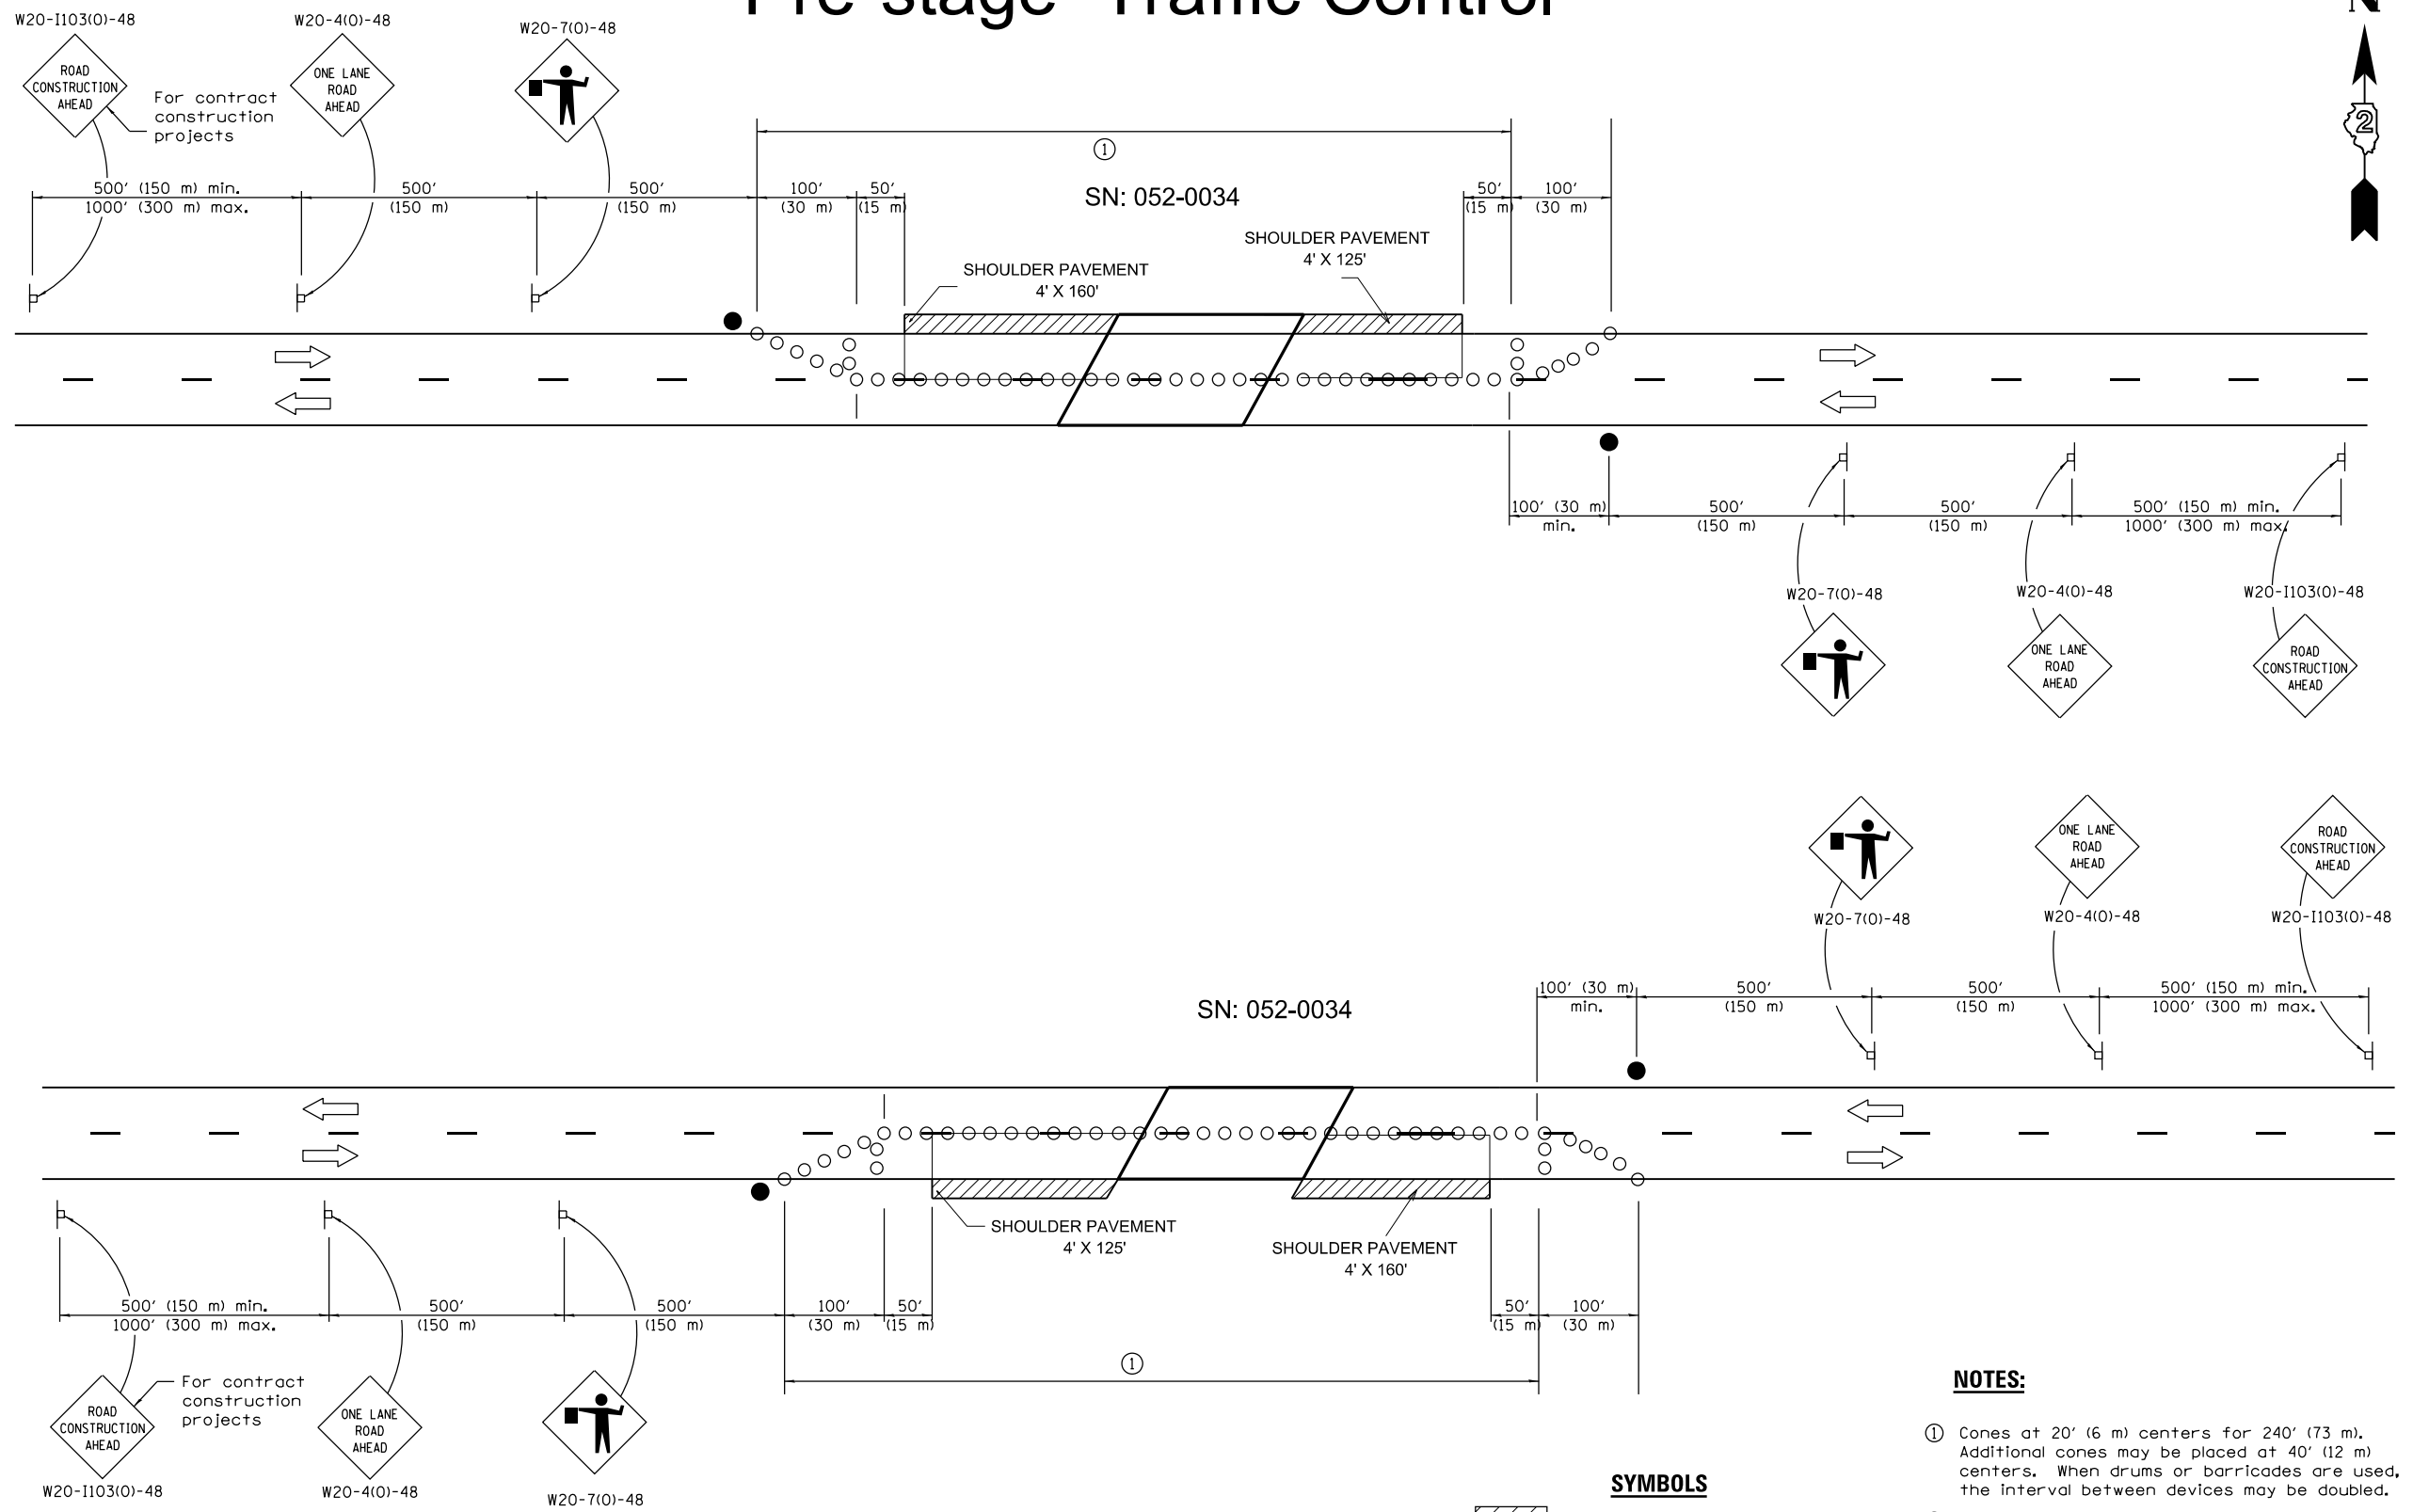

SYMBOLS

- Work area
- Sign
- Barricade or drum
- Cone, drum or barricade
- Flagger with traffic control sign

NOTES:

- ① Cones at 20' (6 m) centers for 240' (73 m). Additional cones may be placed at 40' (12 m) centers. When drums or barricades are used, the interval between devices may be doubled.
- ② All dimensions are in inches (millimeters) unless otherwise shown.
- ③ Traffic control for temporary pavement on North side of the road along the bridges shall be a mirror set up

| | | | | | | | | |
|--------------------------------------|------------|-----------|---|---------------------------|-----------------------|--------|--------------|-----------|
| USER NAME = bortesc | DESIGNED - | REVISED - | STATE OF ILLINOIS DEPARTMENT OF TRANSPORTATION | F.A.P. RTE. | SECTION | COUNTY | TOTAL SHEETS | SHEET NO. |
| PLOT SCALE = 20000.000 ft / in. | DRAWN - | REVISED - | | 573 | D2 DECK REPAIR 2013-2 | LEE | 3 | 22 |
| PLOT DATE = Mon Dec 03 11:14:04 2012 | CHECKED - | REVISED - | | CONTRACT NO. 64H74 | | | | |
| | DATE - | REVISED - | | ILLINOIS | | | | |