


Pre-stage Traffic Control

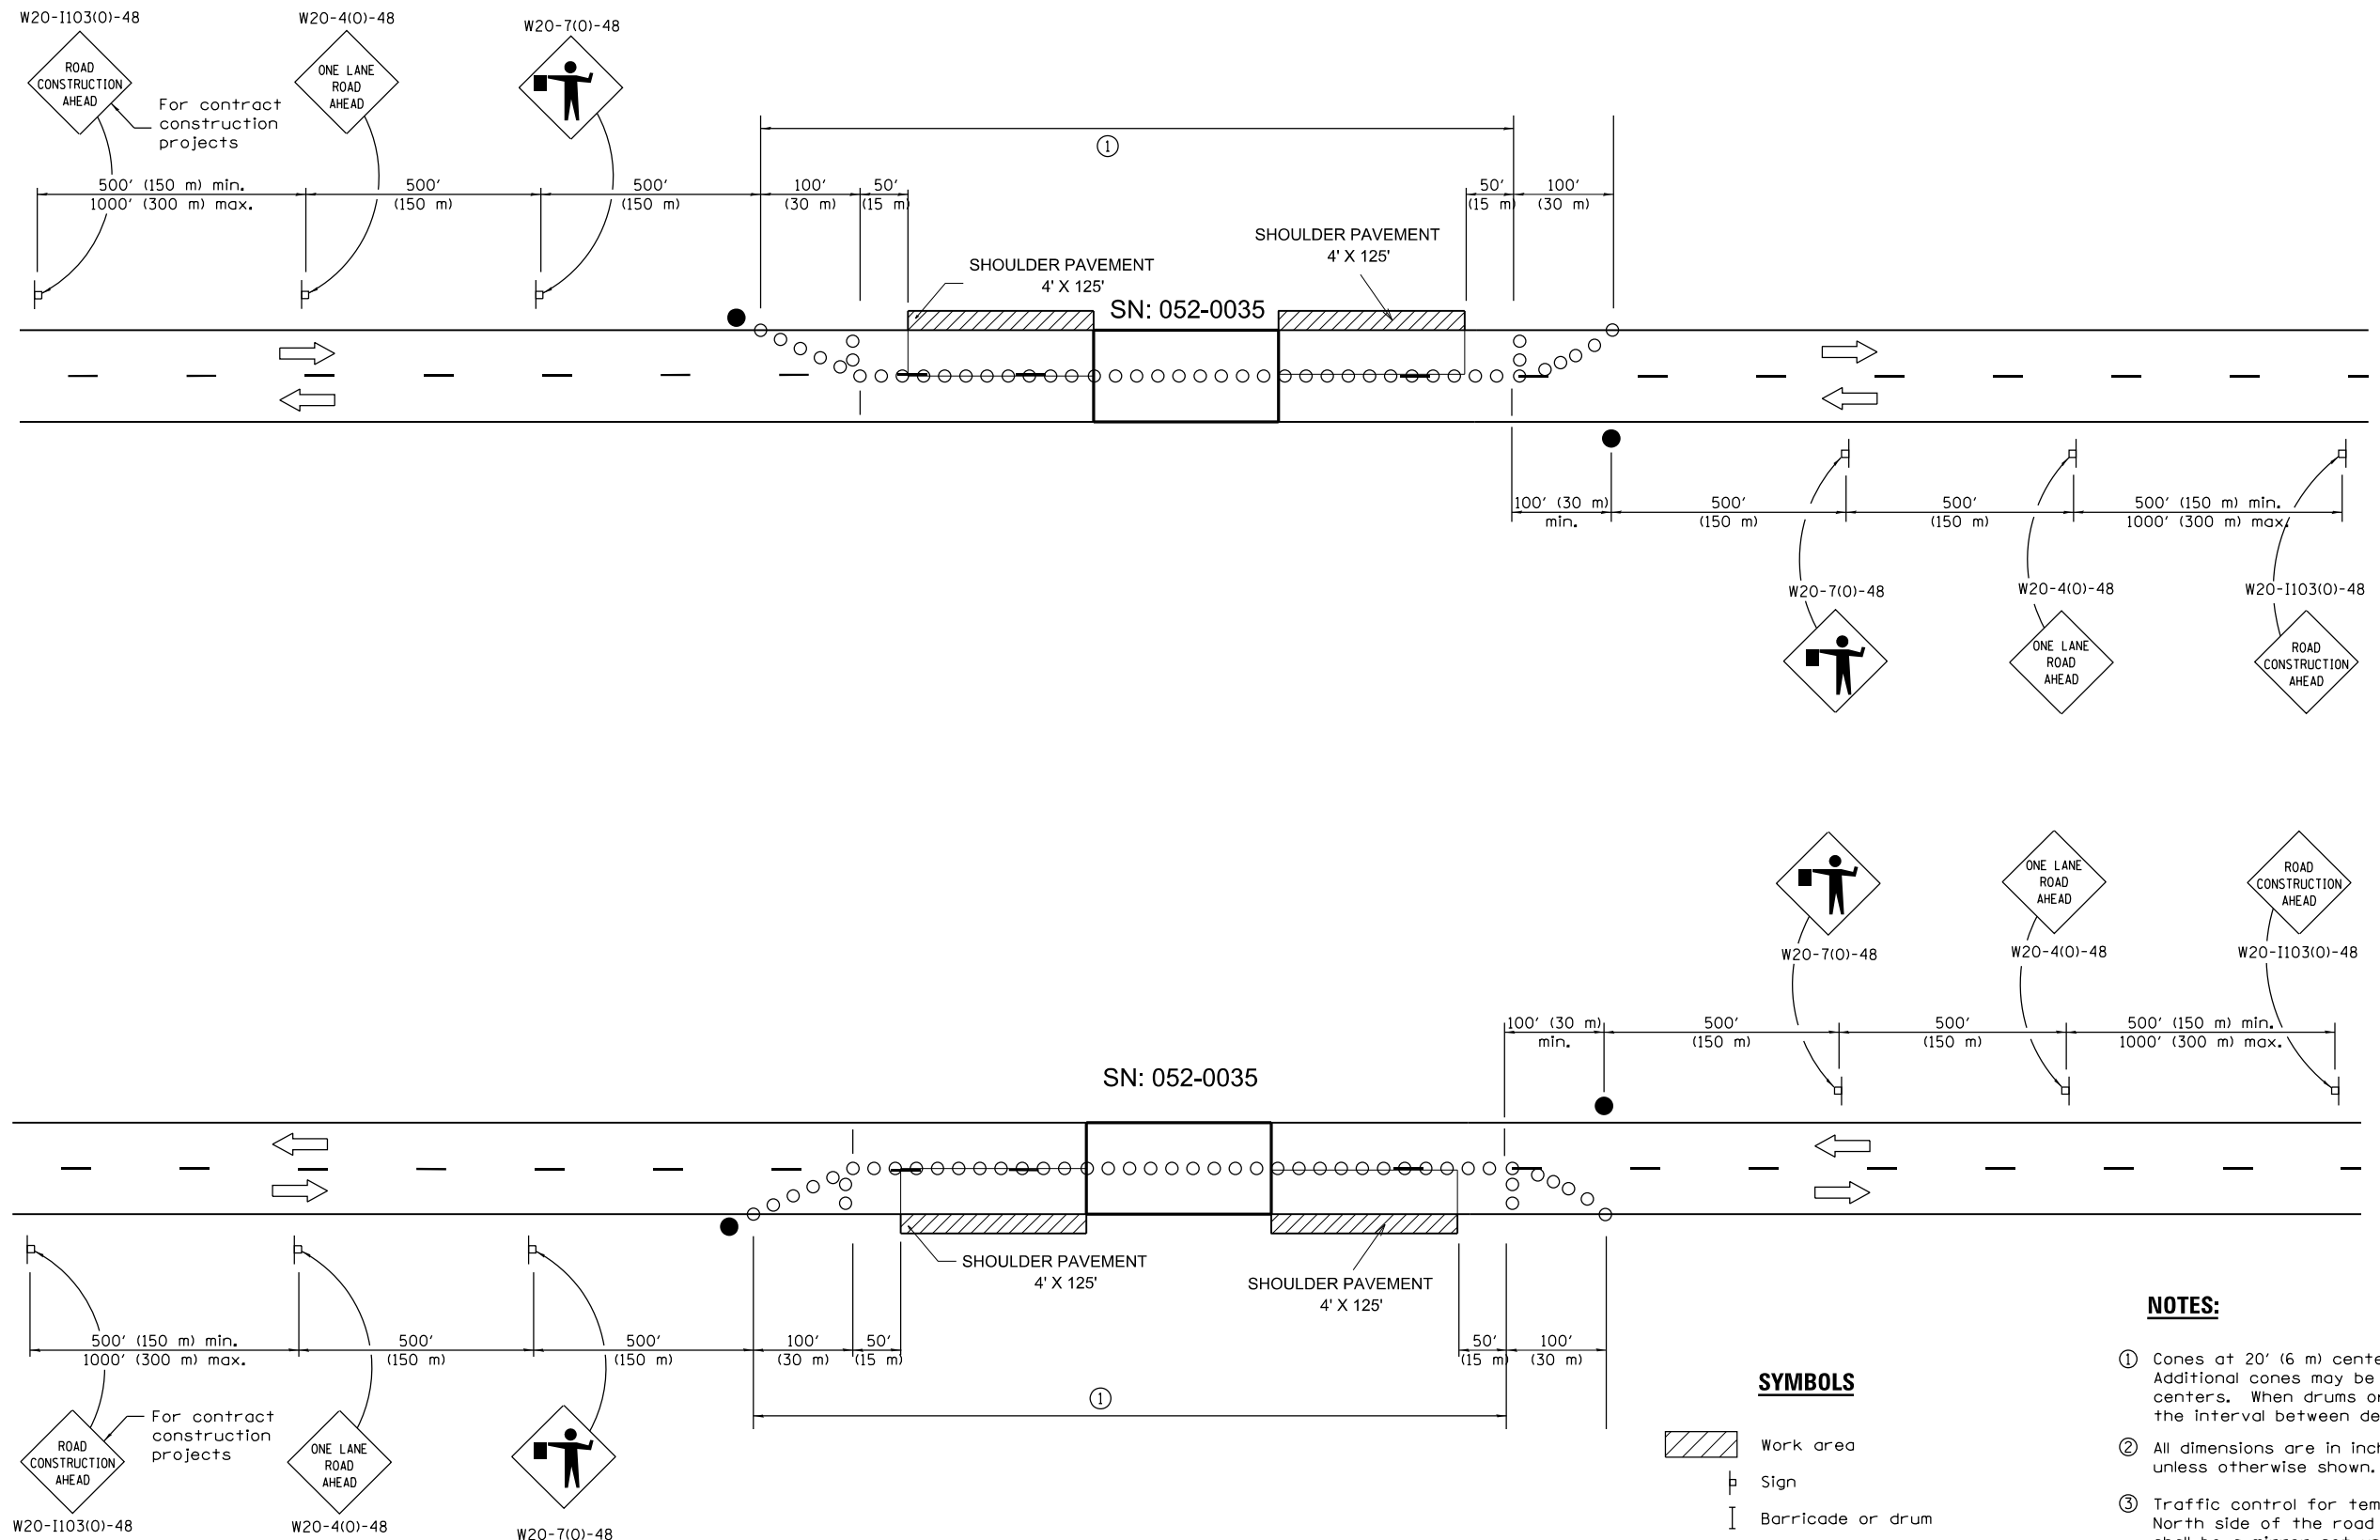

SYMBOLS

- Work area
- Sign
- Barricade or drum
- Cone, drum or barricade
- Flagger with traffic control sign

NOTES:

- ① Cones at 20' (6 m) centers for 240' (73 m). Additional cones may be placed at 40' (12 m) centers. When drums or barricades are used, the interval between devices may be doubled.
- ② All dimensions are in inches (millimeters) unless otherwise shown.
- ③ Traffic control for temporary pavement on North side of the road along the bridges shall be a mirror set up

USER NAME = bortesc	DESIGNED -	REVISED -
	DRAWN -	REVISED -
PLOT SCALE = 20000.000 ft / in.	CHECKED -	REVISED -
PLOT DATE = Mon Dec 03 11:14:58 2012	DATE -	REVISED -

**STATE OF ILLINOIS
DEPARTMENT OF TRANSPORTATION**

F.A.P. RTE.	SECTION	COUNTY	TOTAL SHEETS	SHEET NO.
573	D2 DECK REPAIR 2013-2	LEE	4	22
				CONTRACT NO. 64H74

ILLINOIS