

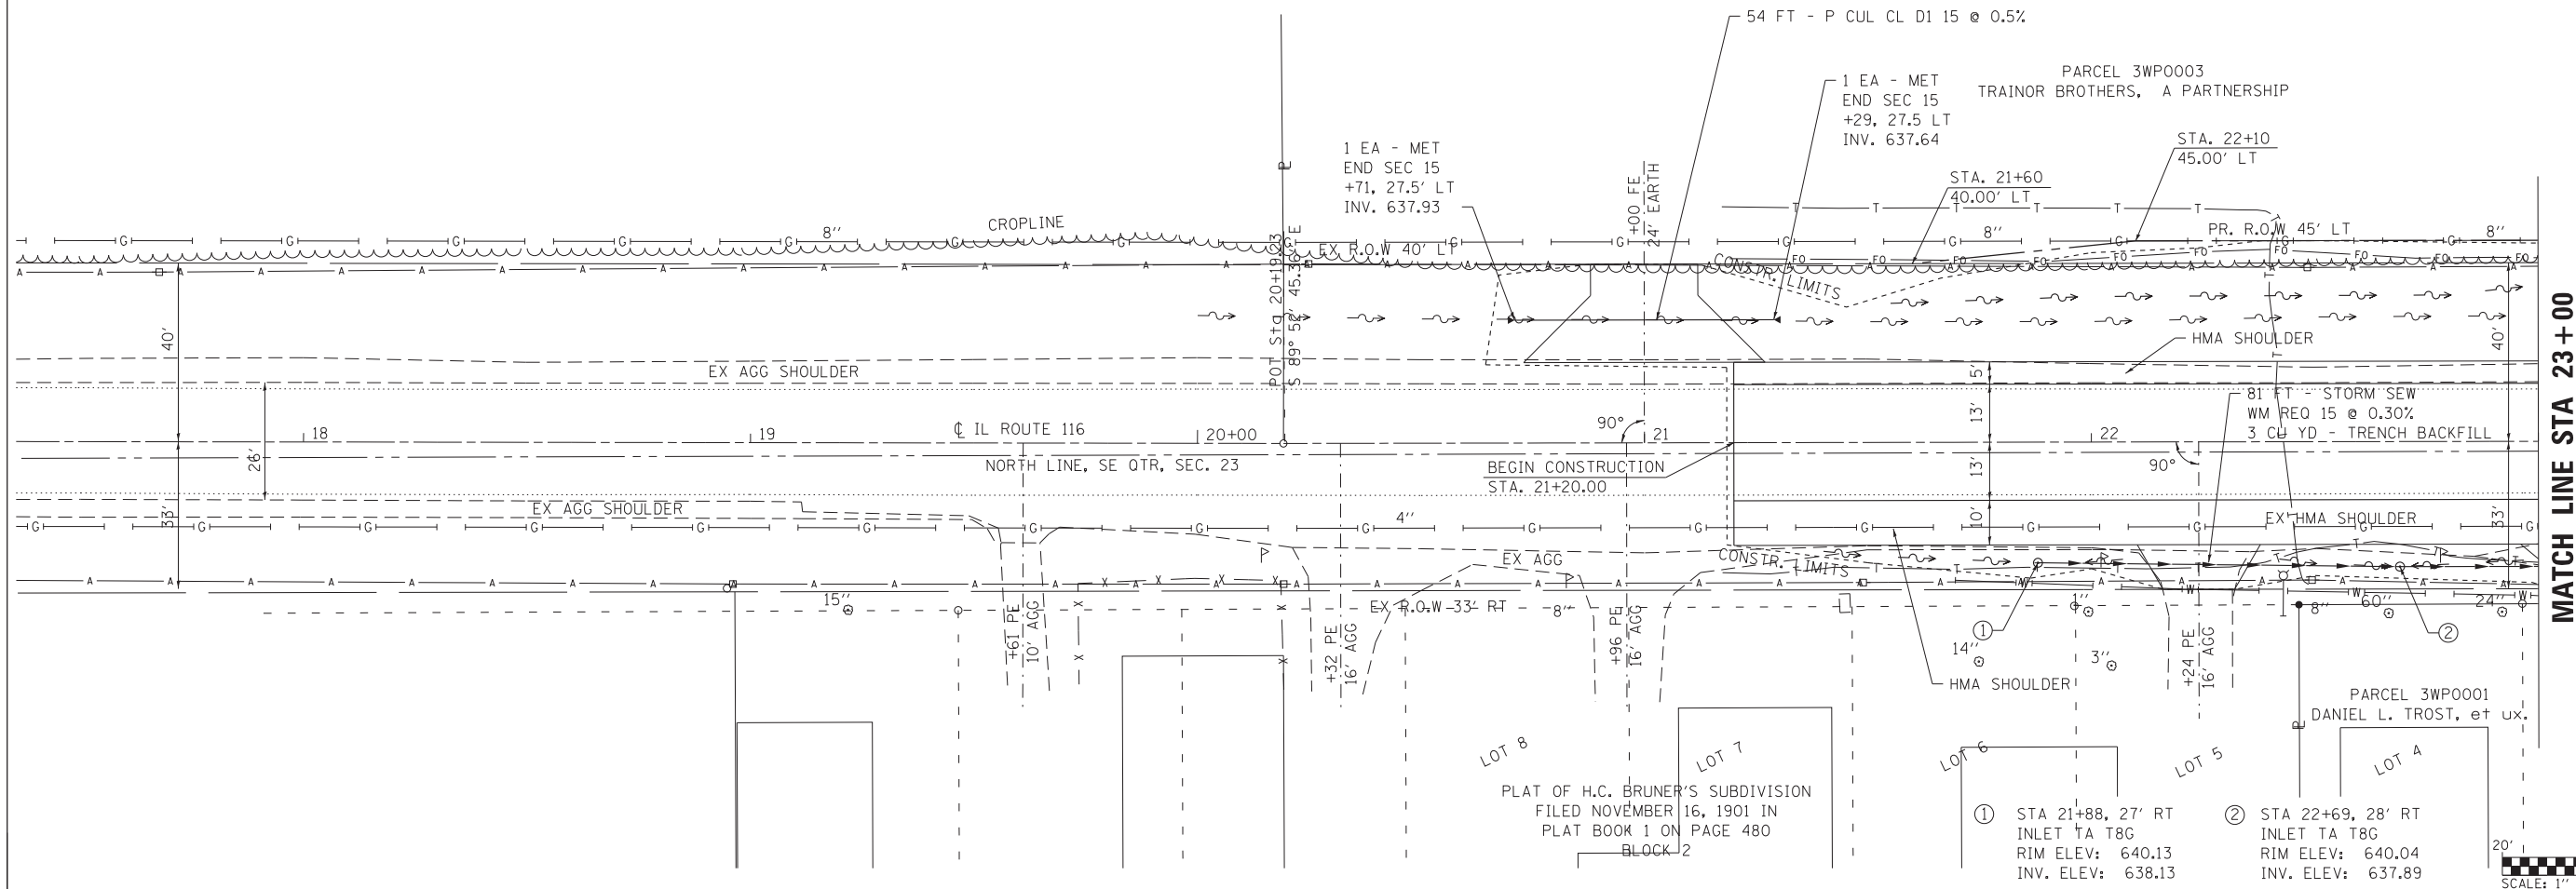


DATE	
BY	
PLAN	SURVEYED
	NOTED
	CHECKED
	FILED
	NO.

DATE	
BY	
PROFILE	SURVEYED
	NOTED
	CHECKED
	FILED
	NO.

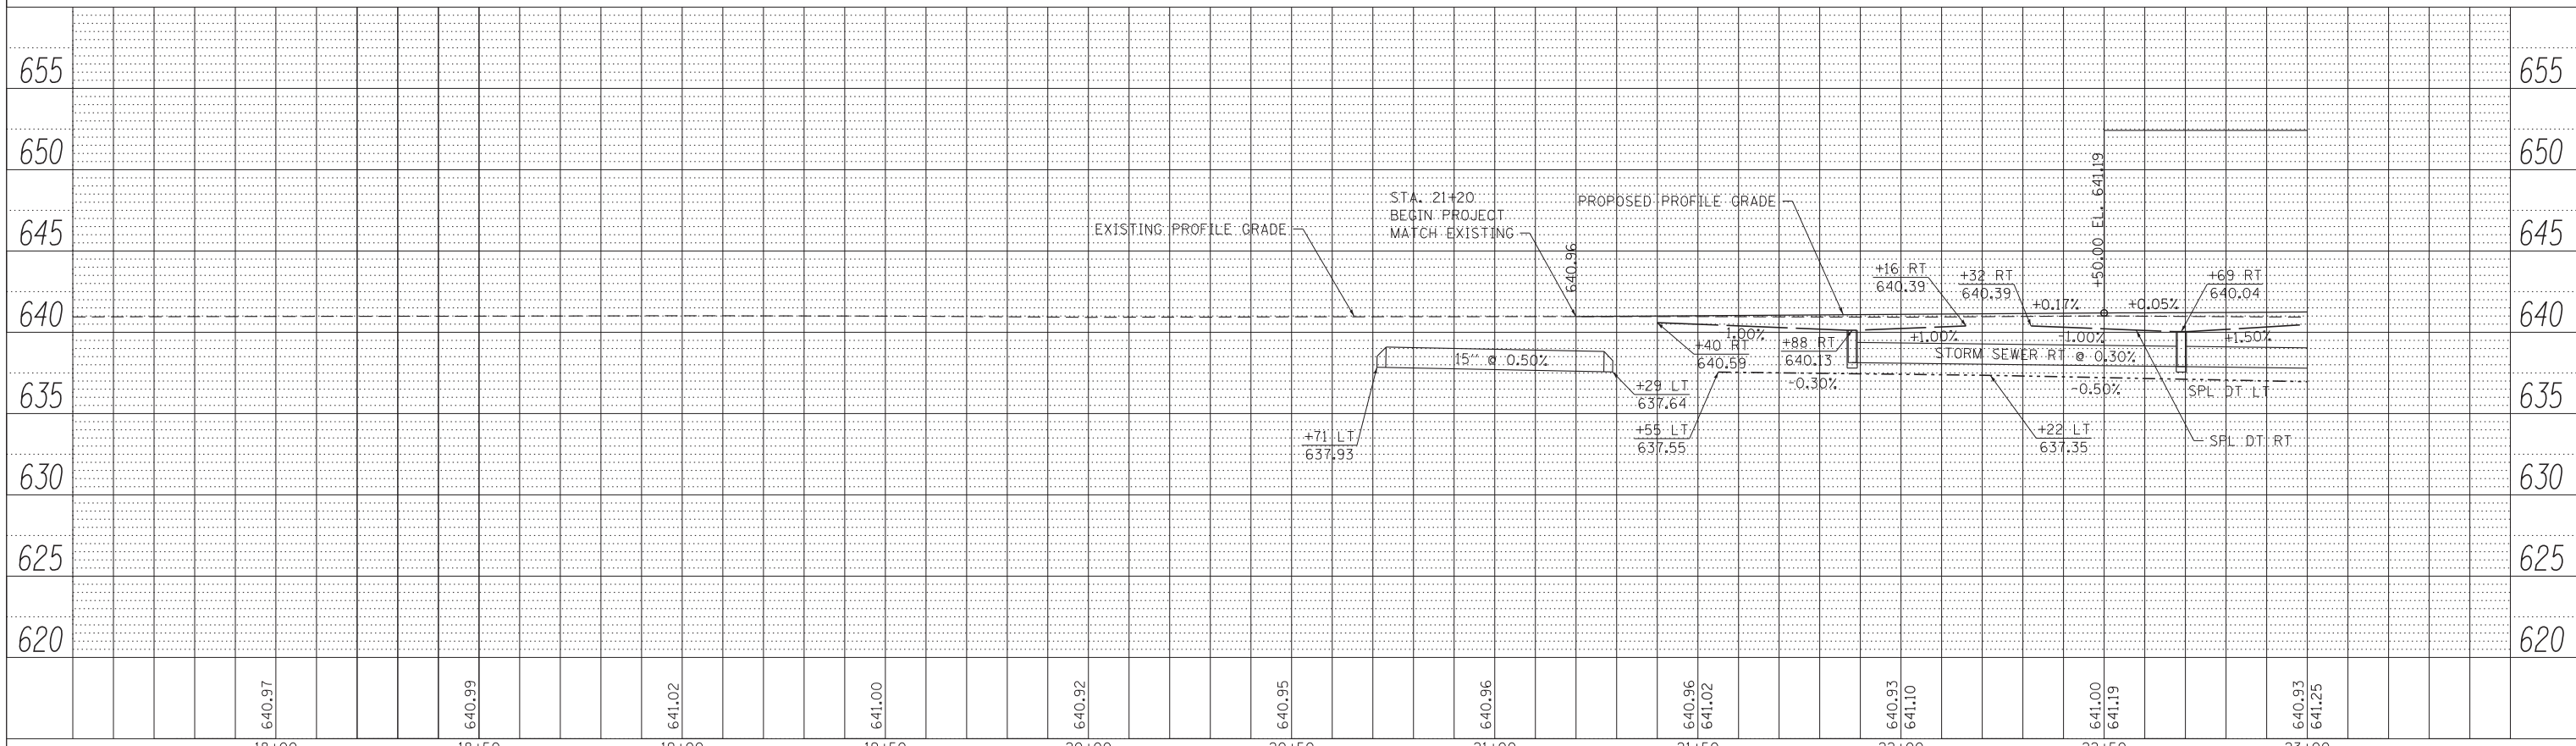

MATCH LINE STA 23+00

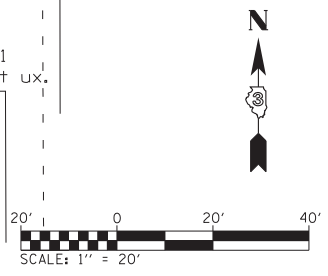

FILE NAME =	USER NAME = Schwankerg	DESIGNED - RGV		<b>STATE OF ILLINOIS</b> <b>DEPARTMENT OF TRANSPORTATION</b>		<b>PLAN &amp; PROFILE SHEETS</b>		F.A.P. R.T.E.	SECTION	COUNTY	TOTAL SHEETS	SHEET NO.
*FILES*	PLOT TIME = \$TIME\$	DRAWN - RGV						681	(113 BR)R & (113 BR-1)BR	LIVINGSTON	123	16
	PLOT SCALE = 20.0000' / in.	CHECKED - JRR						CONTRACT NO. 66832				
	PLOT DATE = 12/13/2012	DATE - 8/10/12						ILLINOIS FED. AID PROJECT				