



PLAN	SURVEYED	DATE
	PLOTTED	BY
	CHECKED	
	ALIGNED	
	CADD FILE NAME	
NOTE BOOK NO.		

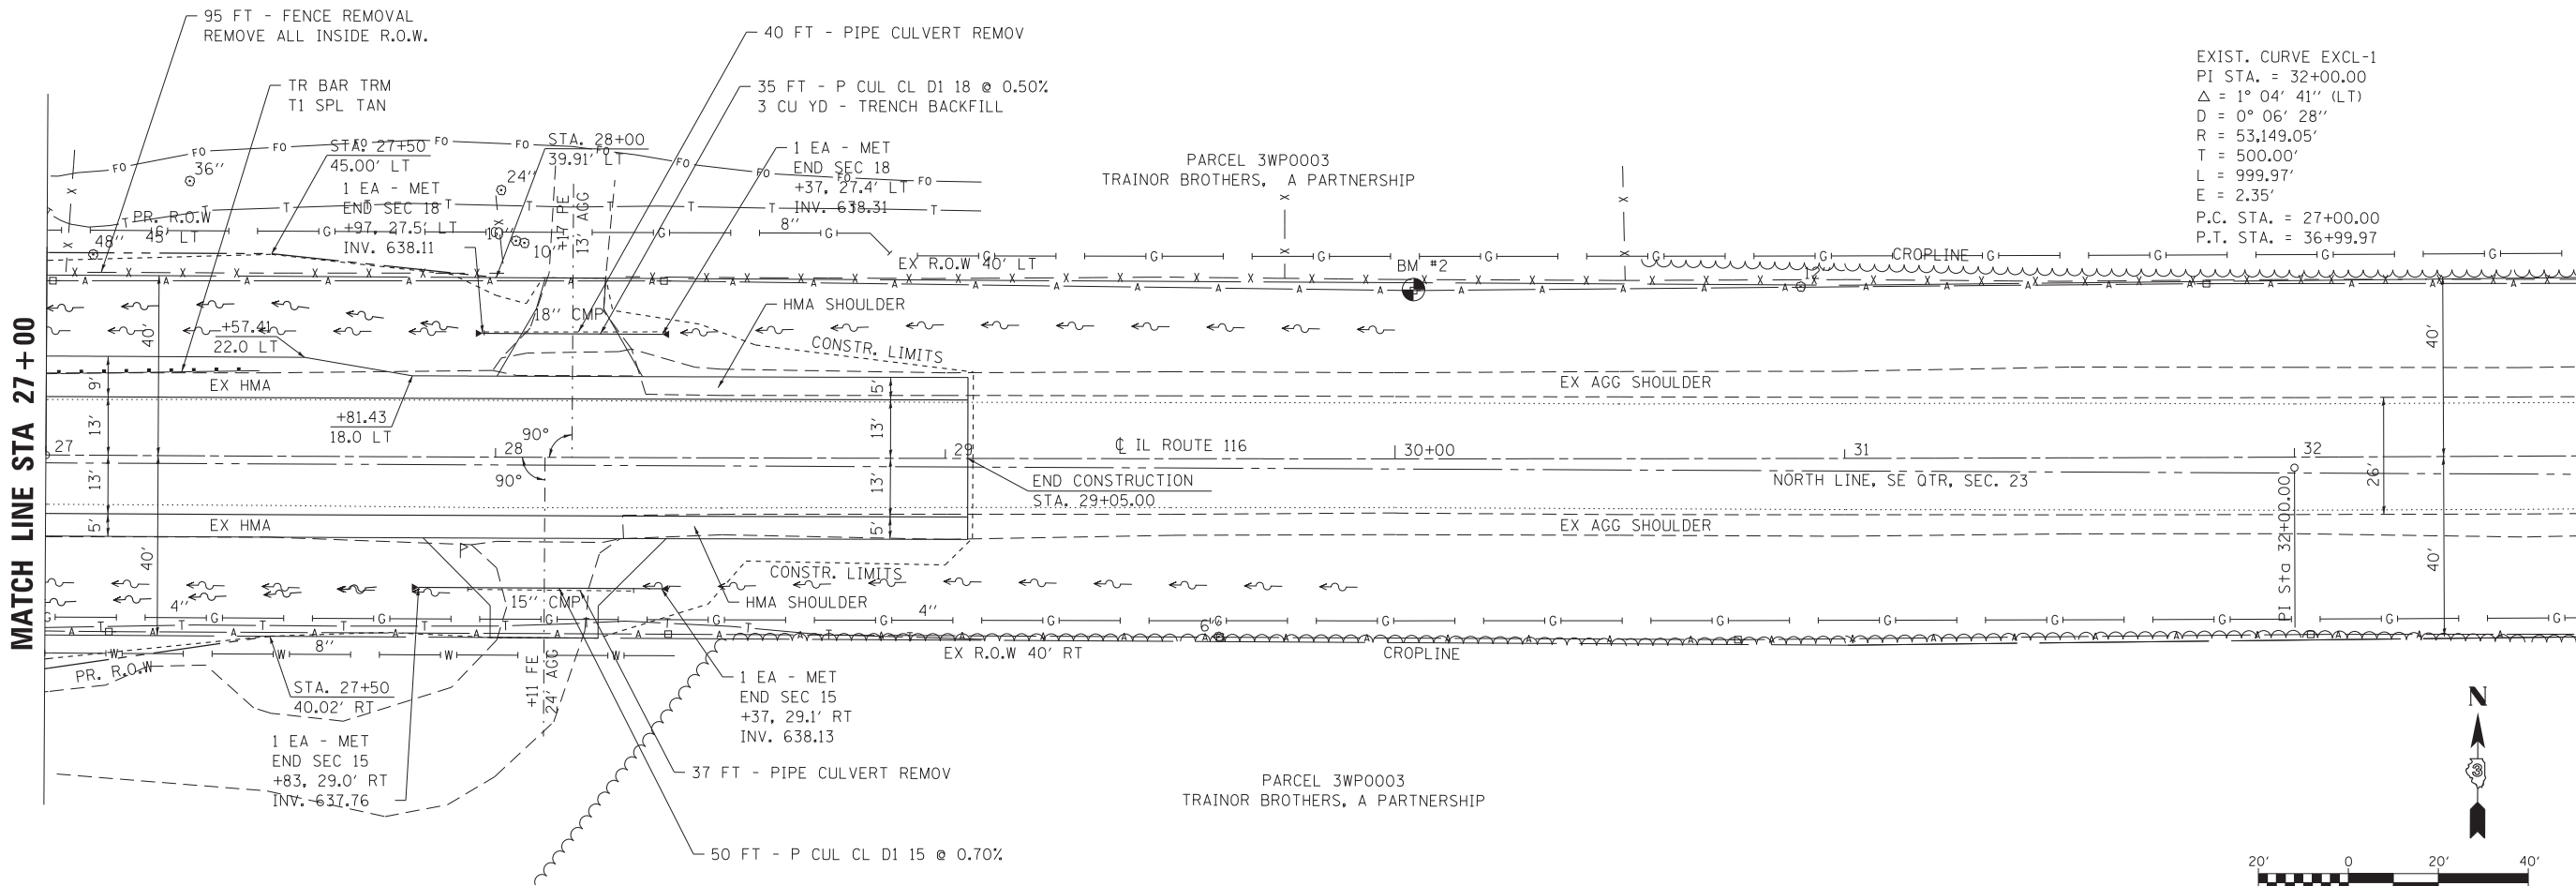

EXIST. CURVE EXCL-1  
 PI STA. = 32+00.00  
 $\Delta = 1^\circ 04' 41''$  (LT)  
 $D = 0^\circ 06' 28''$   
 $R = 53,149.05'$   
 $T = 500.00'$   
 $L = 999.97'$   
 $E = 2.35'$   
 P.C. STA. = 27+00.00  
 P.T. STA. = 36+99.97

PROFILE	SURVEYED	DATE
	PLOTTED	BY
	CHECKED	
	GRADES	
	STRUCTURE	
NOTE BOOK NO.	NOTATIS CHFD	

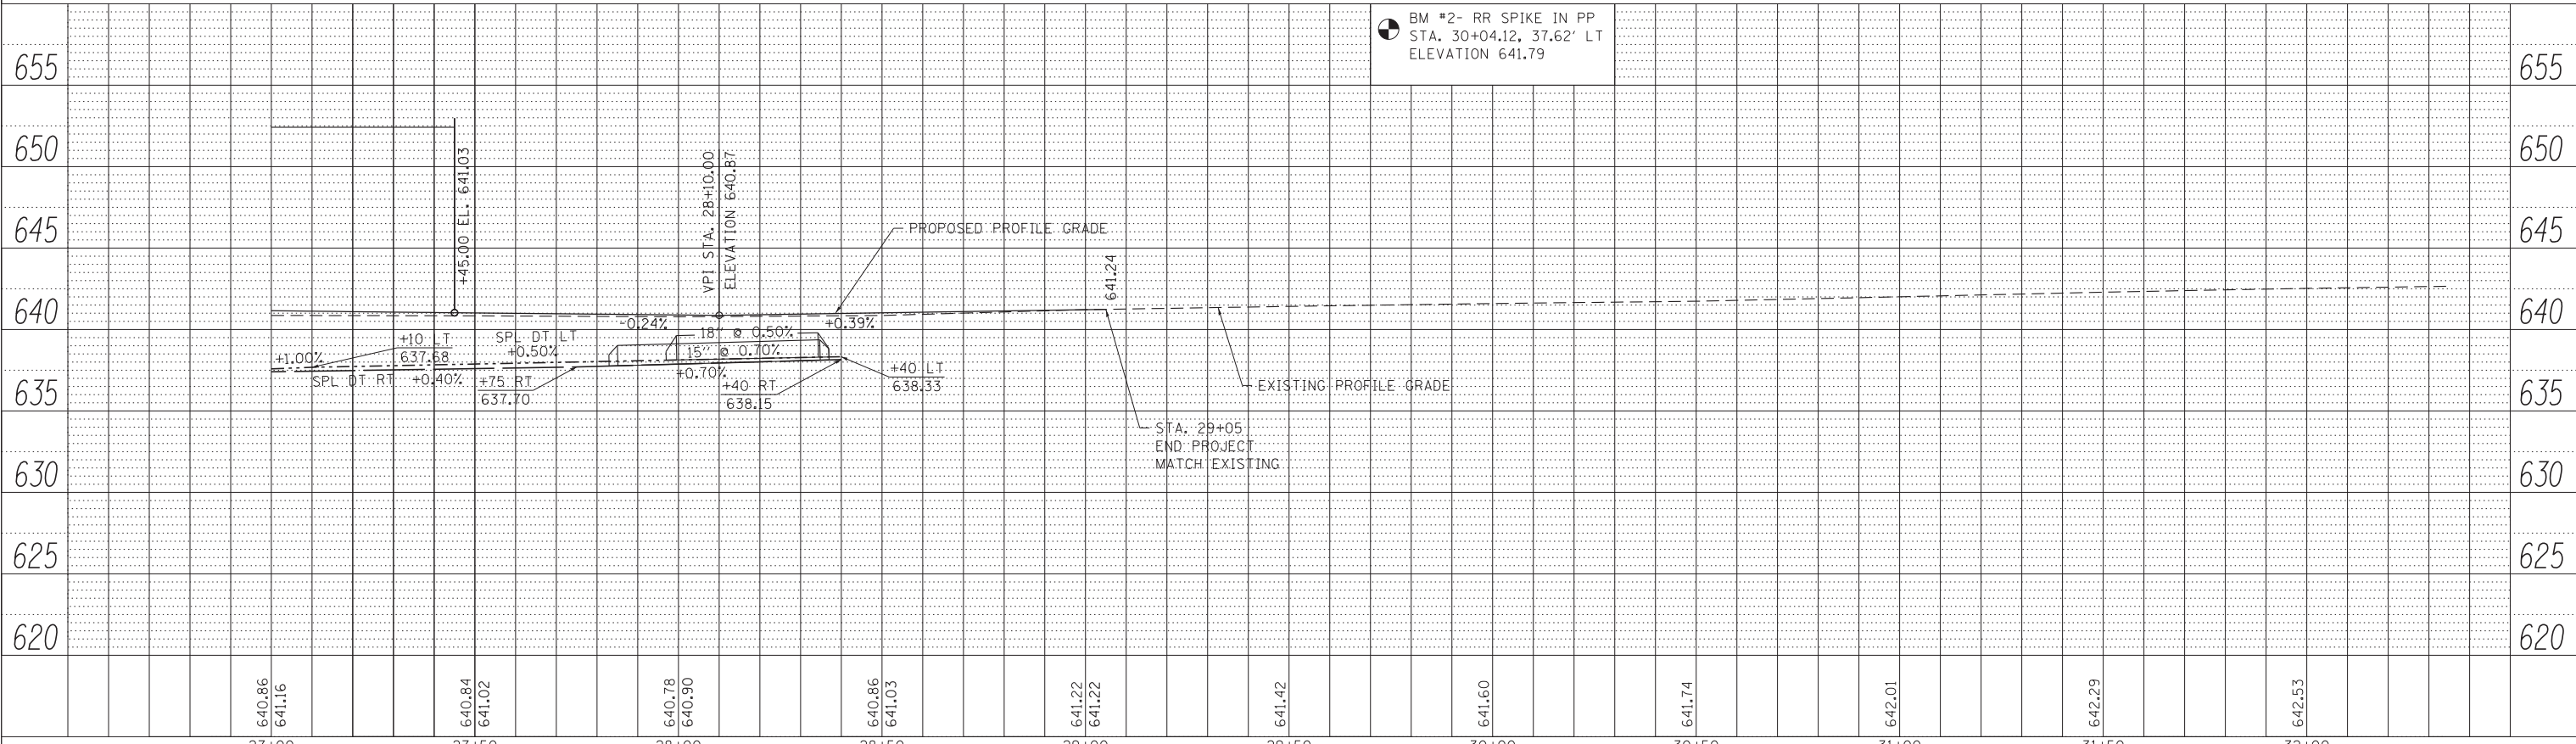

640.86 641.16	640.84 641.02	640.78 640.90	640.86 641.03	641.22 641.22	641.42	641.60	641.74	642.01	642.29	642.53
27+00	27+50	28+00	28+50	29+00	29+50	30+00	30+50	31+00	31+50	32+00

FILE NAME =  
 \*FILES\*

USER NAME = Schwankerg  
 PLOT TIME = \$TIME\$  
 PLOT SCALE = 20.0000' / in.  
 PLOT DATE = 12/13/2012

DESIGNED - RGV  
 DRAWN - RGV  
 CHECKED - JRR  
 DATE - 8/10/12



STATE OF ILLINOIS  
 DEPARTMENT OF TRANSPORTATION

PLAN & PROFILE SHEETS

SCALE: SHEET 3 OF 3 SHEETS STA. 27+00 TO STA. 33+00

F.A.P. RTE.	SECTION	COUNTY	TOTAL SHEETS	SHEET NO.
681	(113 BR)BR & (113- BR-1)BR	LIVINGSTON	123	18
CONTRACT NO. 66832				
ILLINOIS FED. AID PROJECT				