



MATCH LINE STA 25+00

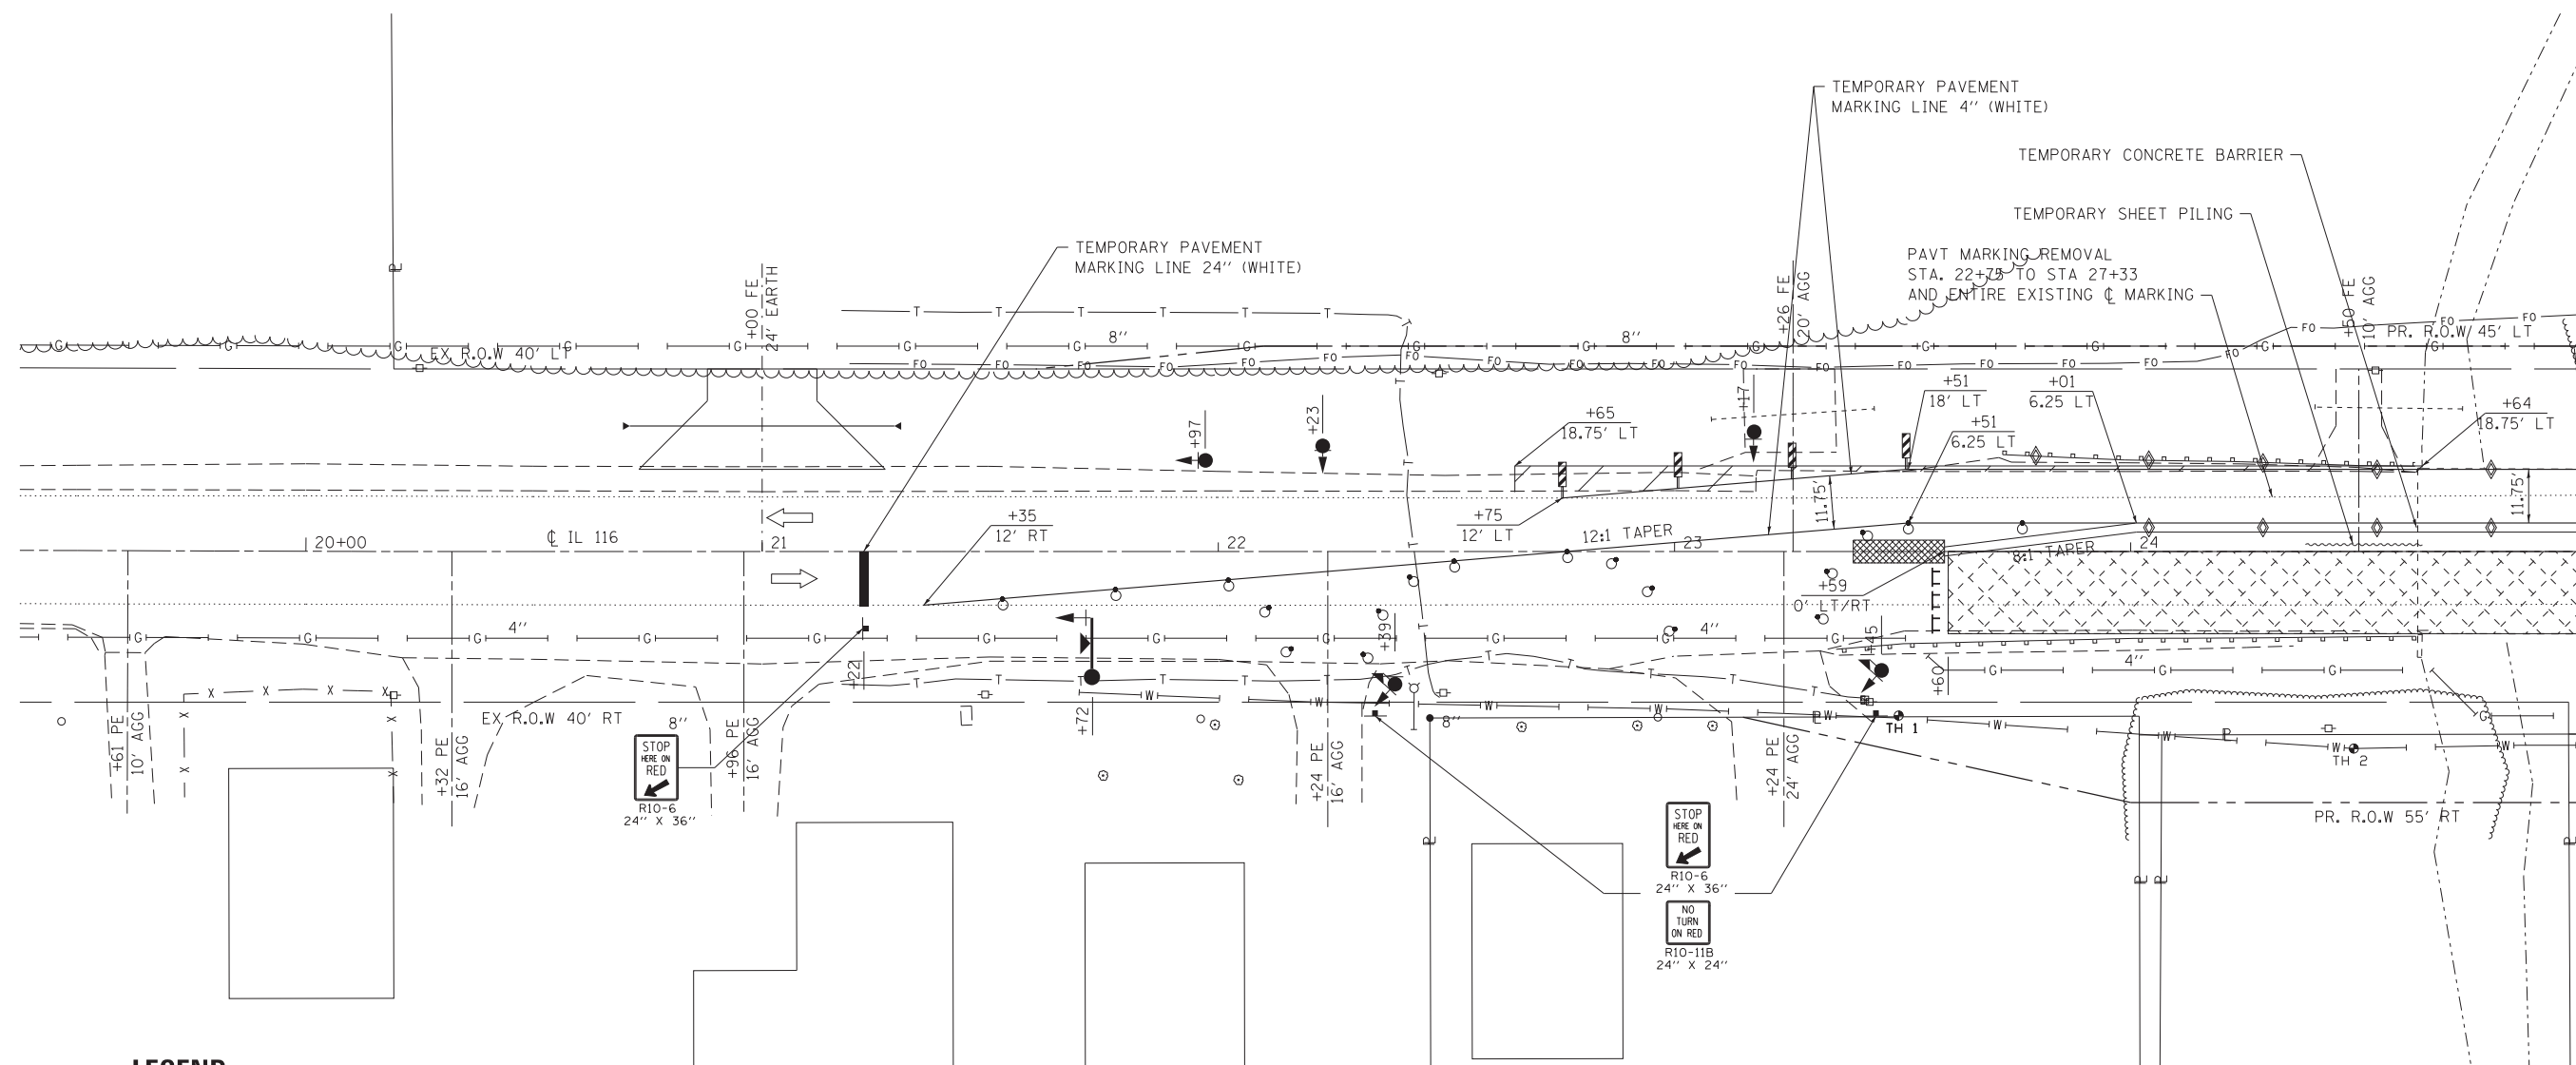

LEGEND

PLEASE CONTACT THE TRAFFIC SIGNAL SECTION AT 815-434-8506 72 HOURS BEFORE INSTALLING TEMPORARY TRAFFIC SIGNALS.

- TEMPORARY TRAFFIC SIGNALS WITH BACKPLATE
- TRAFFIC SIGNALS WITH BACKPLATE AND MICROWAVE DETECTORS
- TRAFFIC SIGNALS WITH BACKPLATE AND MICROWAVE DETECTORS, MAST ARM MOUNTED (SEE SPECIAL PROVISION)
- DRUM WITH STEADY BURNING LIGHT
- TEMPORARY PAVEMENT MARKING LINE, 24"
- IMPACT ATTENUATORS, TEMPORARY (NON-REDIRECTIVE) TEST LEVEL 3
- DOUBLE VERTICAL PANEL
- TYPE C BI-DIRECTIONAL REFLECTOR
- TYPE III BARRICADE WITH FLASHING LIGHTS
- STEADY BURNING LIGHTS AND DOUBLE VERTICAL PANELS
- WORK AREA
- SIGN
- HMA BASE COURSE, 8"
- DIRECTION OF TRAFFIC

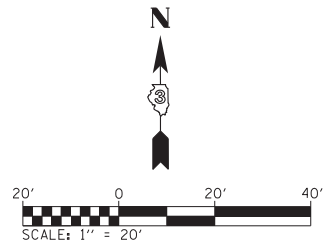

FILE NAME =	USER NAME = Schwankerg	DESIGNED - RGV
FILES	PLOT TIME = \$TIME\$	DRAWN - RGV
	PLOT SCALE = 20.0000' / in.	CHECKED - JRR
	PLOT DATE = 12/13/2012	DATE - 8/10/12



**STATE OF ILLINOIS
DEPARTMENT OF TRANSPORTATION**

STAGE 1 CONSTRUCTION & TRAFFIC CONTROL

SCALE: 1"=20' SHEET 2 OF 6 SHEETS STA. 20+00 TO STA. 25+00

F.A.P. RTE.	SECTION	COUNTY	TOTAL SHEETS	SHEET NO.
681	(113 BR1BR & 113 BR-1BR)	LIVINGSTON	123	20
CONTRACT NO. 66832				
ILLINOIS FED. AID PROJECT				