


WEST APPROACH PLAN

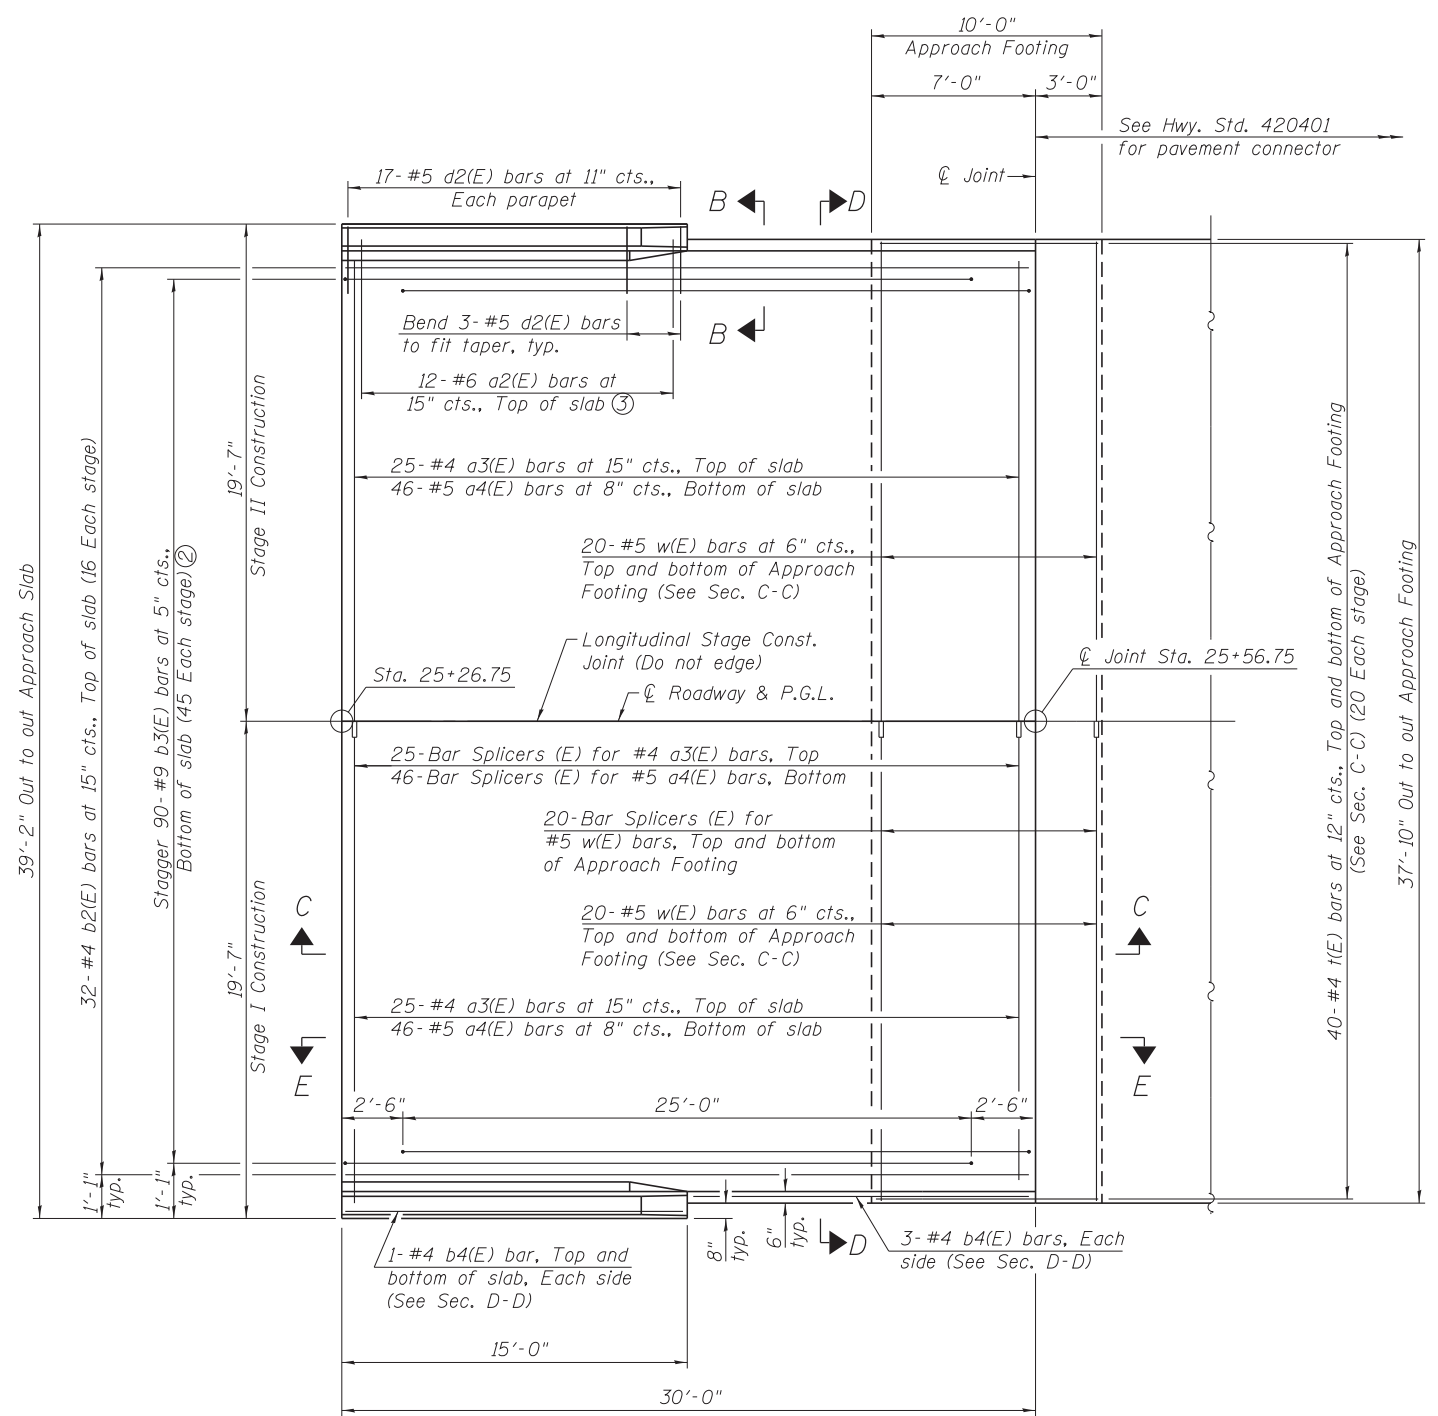

EAST APPROACH PLAN

- Notes:
- ① For parapet reinforcement, Sections C-C & D-D, and Views B-B & E-E, see sheet 13 of 22.
  - ② Tilt #9 b3(E) bars as required to maintain clearance.
  - ③ Space between a3(E) bars, typical each parapet.



USER NAME =	DESIGNED - DBB	REVISED
CHECKED - JAD	CHECKED - JAD	REVISED
PLOT SCALE =	DRAWN - DBB	REVISED
PLOT DATE =	CHECKED - JAD	REVISED

STATE OF ILLINOIS  
DEPARTMENT OF TRANSPORTATION

BRIDGE APPROACH SLAB DETAILS  
STRUCTURE NO. 053-0190

SHEET NO. 12 OF 22 SHEETS

F.A.P. RTE.	SECTION	COUNTY	TOTAL SHEETS	SHEET NO.
681	(113 BR/BR & 113 BR-1BR)	LIVINGSTON	123	42
CONTRACT NO. 66832				

ILLINOIS FED. AID PROJECT