


DATE	
BY	
FINISHED SURVEY	
PLOTTED	
TEMPLATE	
AREAS CHECKED	
NO.	

DATE	
BY	
ORIGINAL SURVEY	
PLOTTED	
TEMPLATE	
AREAS CHECKED	
NO.	

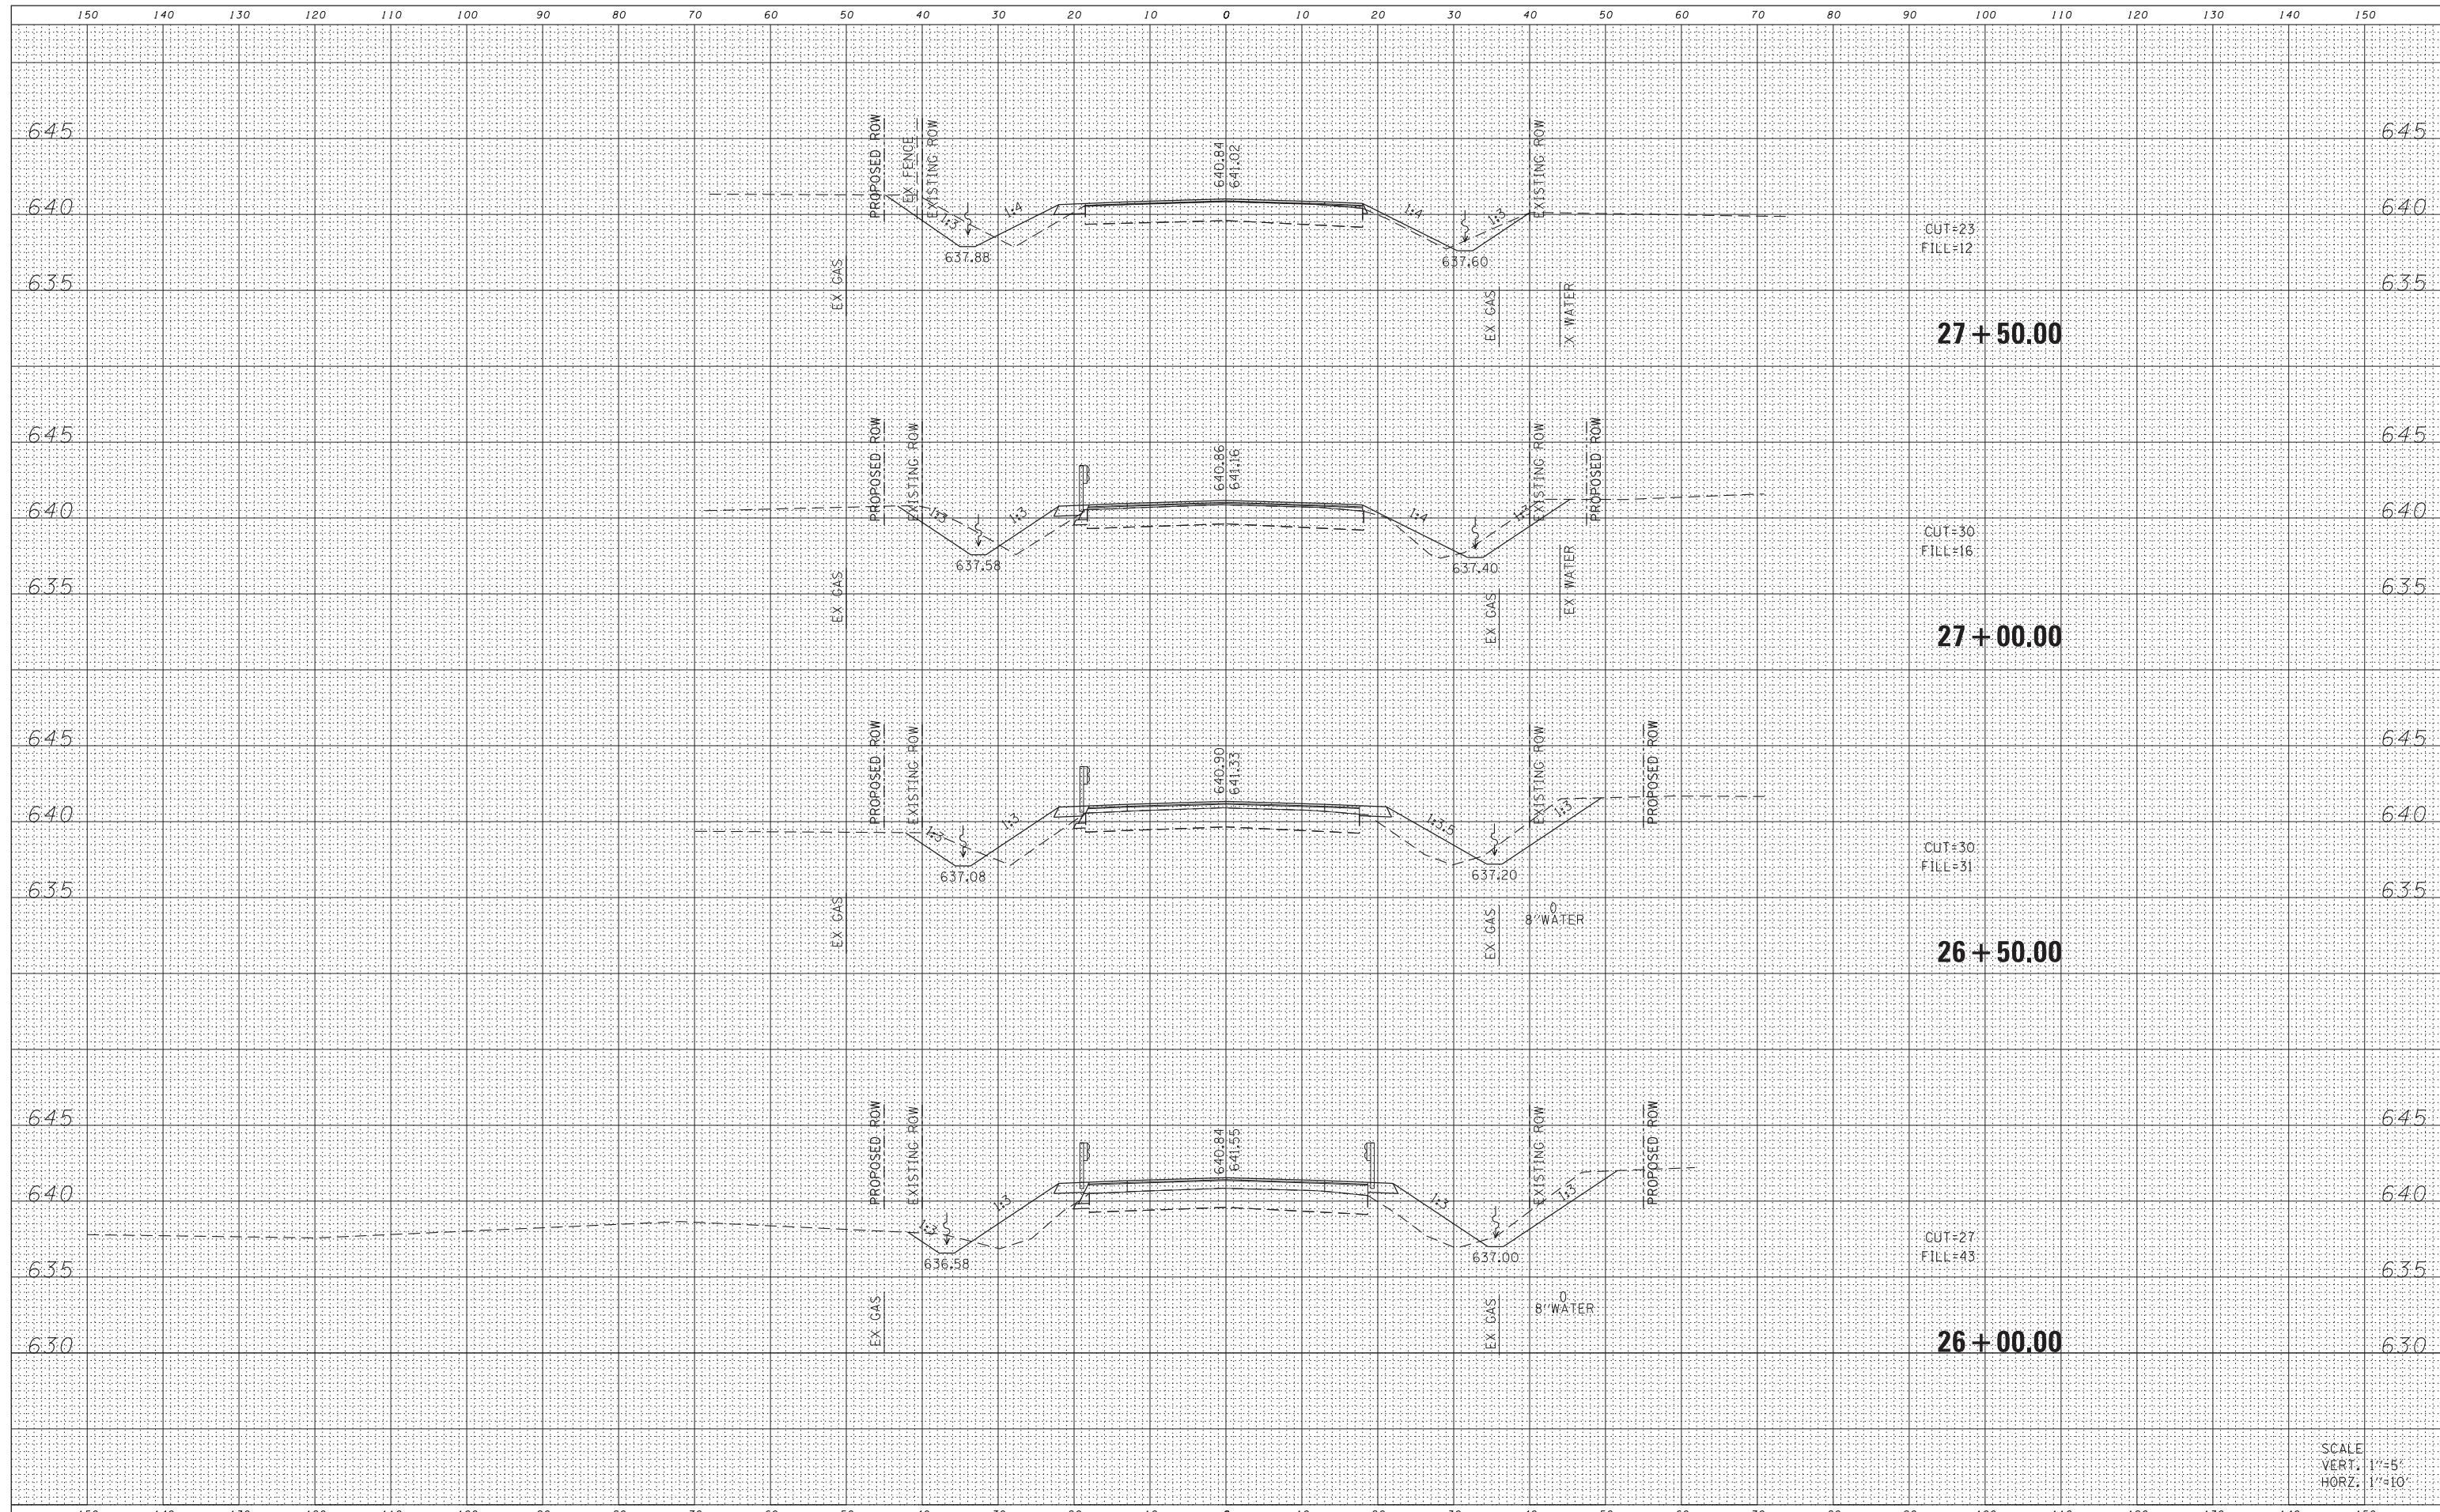

SCALE
VERT. 1"=5'
HORIZ. 1"=10'

FILE NAME =
FILES

USER NAME = Schwankerg
DESIGNED - RGV
DRAWN - RGV
CHECKED - JRR
DATE - 8/10/12



**STATE OF ILLINOIS
DEPARTMENT OF TRANSPORTATION**

CROSS SECTIONS

SCALE: SHEET 6 OF 8 SHEETS STA. 26+00.00 TO STA. 27+50.00

F.A.P. RTE.	SECTION	COUNTY	TOTAL SHEETS	SHEET NO.
681	(113 BR)BR & (113 BR-1)BR	LIVINGSTON	123	69
				CONTRACT NO. 66832

ILLINOIS FED. AID PROJECT