


DATE	
BY	
FINISHED SURVEY	
PLOTTED TEMPLATE	
NOTE BOOK NO.	
AREAS CHECKED	

DATE	
BY	
ORIGINAL SURVEY	
PLOTTED TEMPLATE	
NOTE BOOK NO.	
AREAS CHECKED	

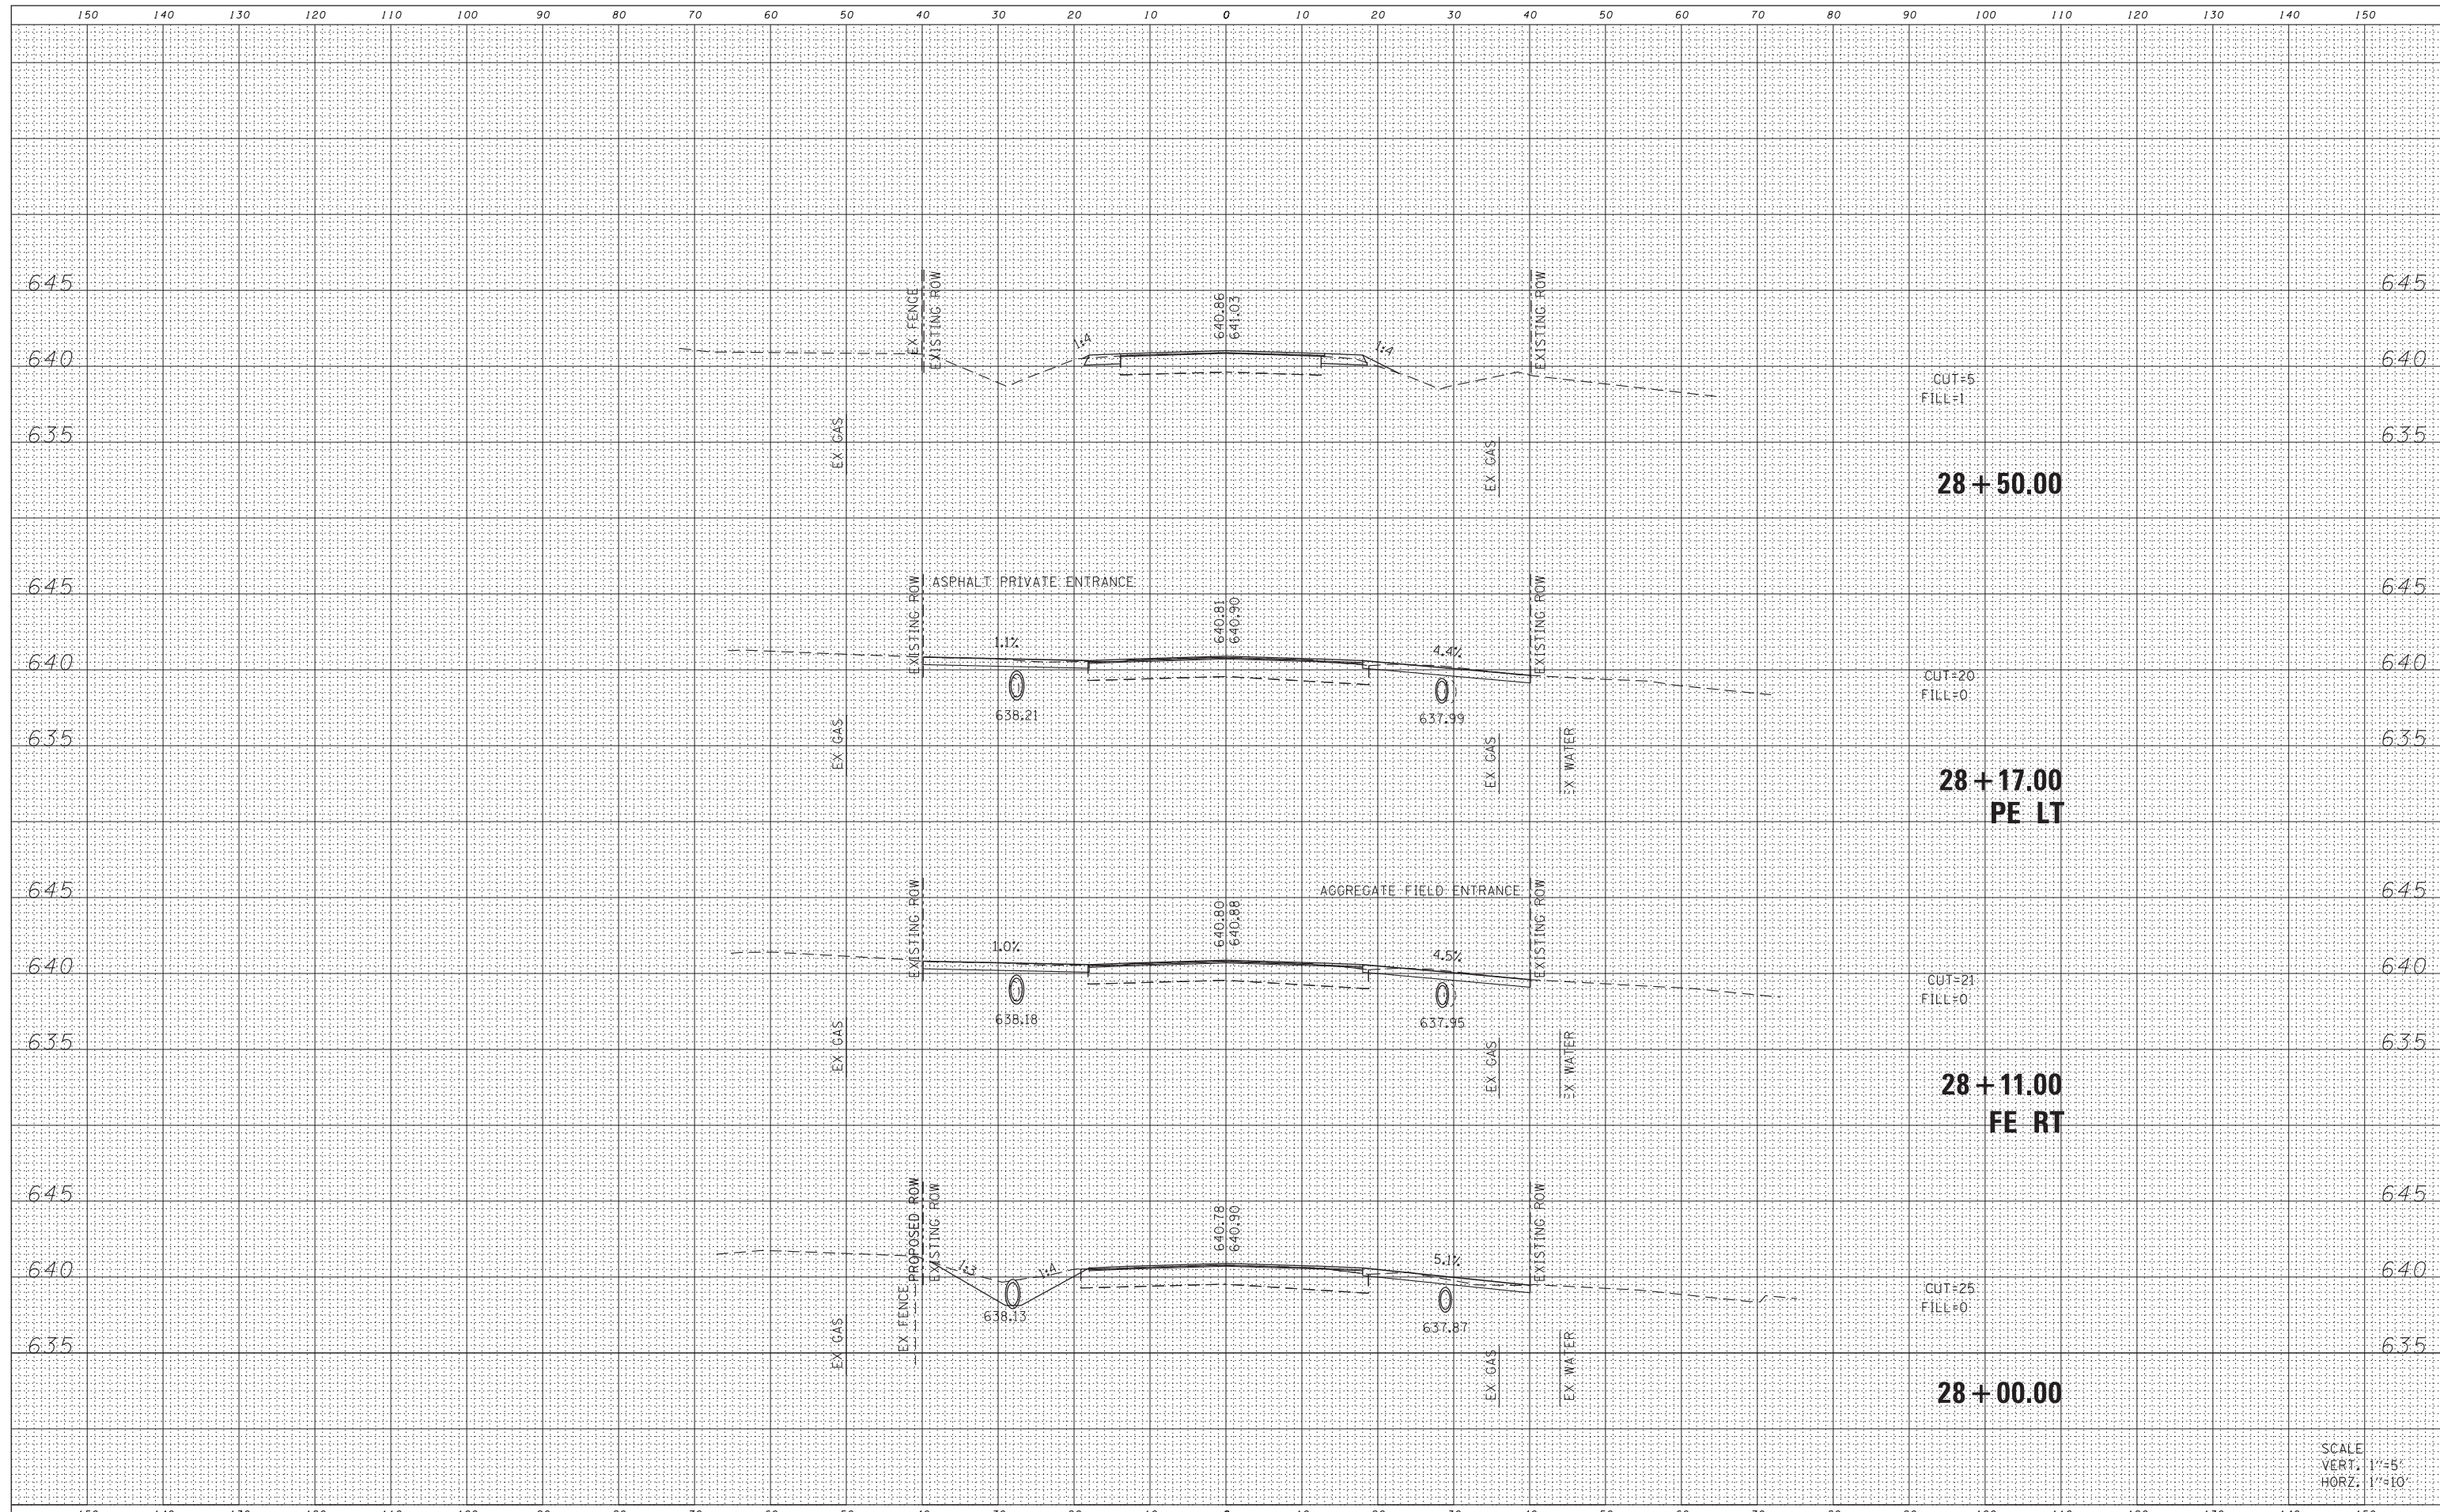

SCALE
VERT. 1"=5'
HORZ. 1"=10'

FILE NAME =
FILES

USER NAME = Schwankerg
DESIGNED - RGV
DRAWN - RGV
CHECKED - JRR
DATE - 8/10/12



STATE OF ILLINOIS
DEPARTMENT OF TRANSPORTATION

CROSS SECTIONS

SCALE: SHEET 7 OF 8 SHEETS STA. 28+00.00 TO STA. 28+50.00

F.A.P. RTE.	SECTION	COUNTY	TOTAL SHEETS	SHEET NO.
681	(113 BR)BR & (113 BR-1) BR	LIVINGSTON	123	70
CONTRACT NO. 66832			ILLINOIS FED. AID PROJECT	