


**PROPOSED TYPICAL SECTION 2**

C.R. 24  
STA. 12+00 TO STA. 12+90 (CR 24)

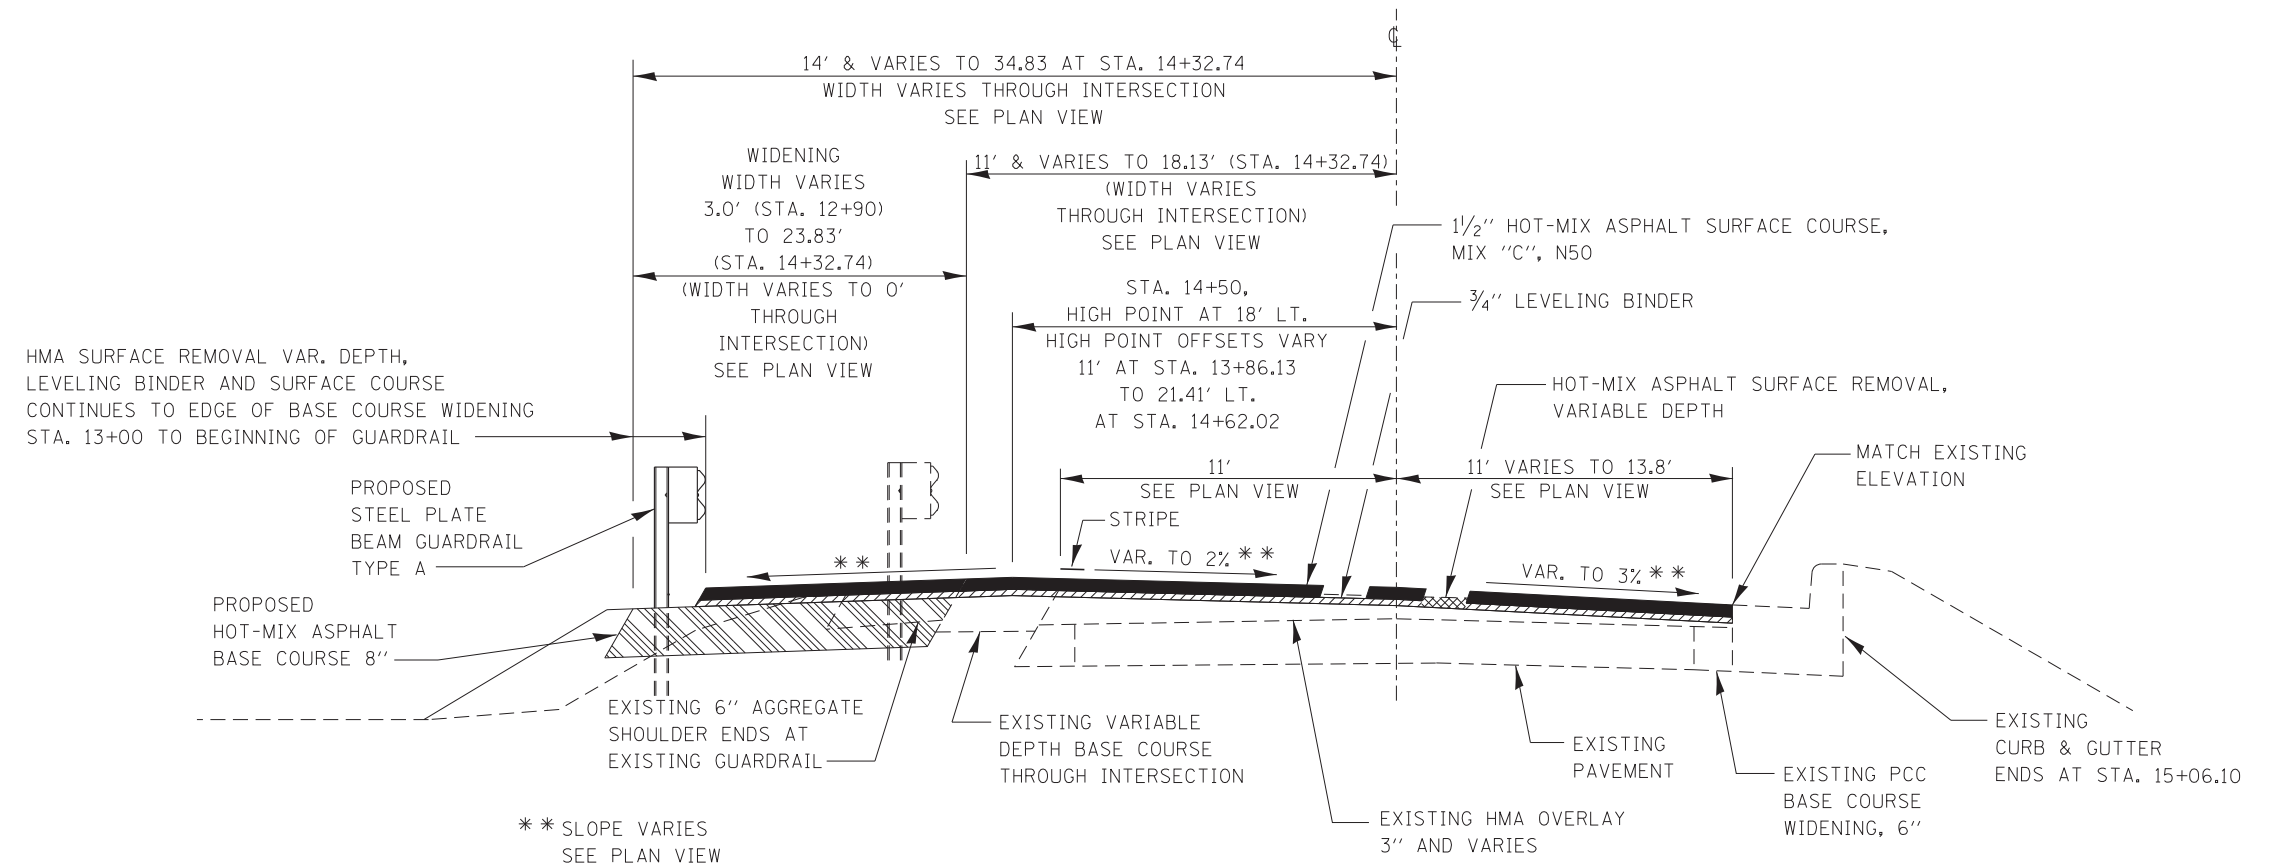

**PROPOSED TYPICAL SECTION 3**

C.R. 24  
STA. 12+90 TO STA. 15+06.10 (CR 24)

FILE NAME =	USER NAME = Schwankerg	DESIGNED -	REVISED -
ct:\pwork\pwork\dot\schwankerg\dms31786\0366832-sht-typicals-detour.dgn		DRAWN -	REVISED -
	PLOT SCALE = 20.0000' / in.	CHECKED -	REVISED -
	PLOT DATE = 12/12/2012	DATE -	REVISED -

**STATE OF ILLINOIS  
DEPARTMENT OF TRANSPORTATION**

**DETOUR  
TYPICAL SECTIONS**

SCALE: SHEET OF SHEETS STA. TO STA.

F.A.P. RTE.	SECTION	COUNTY	TOTAL SHEETS	SHEET NO.
681	(113 BR)BR & (113 BR-1)BR	LIVINGSTON	123	73
CONTRACT NO. 66832				
ILLINOIS FED. AID PROJECT				