


PROPOSED TYPICAL SECTION 6
S.N. 053-3450

STA. 45+17.22 TO STA. 45+72.59

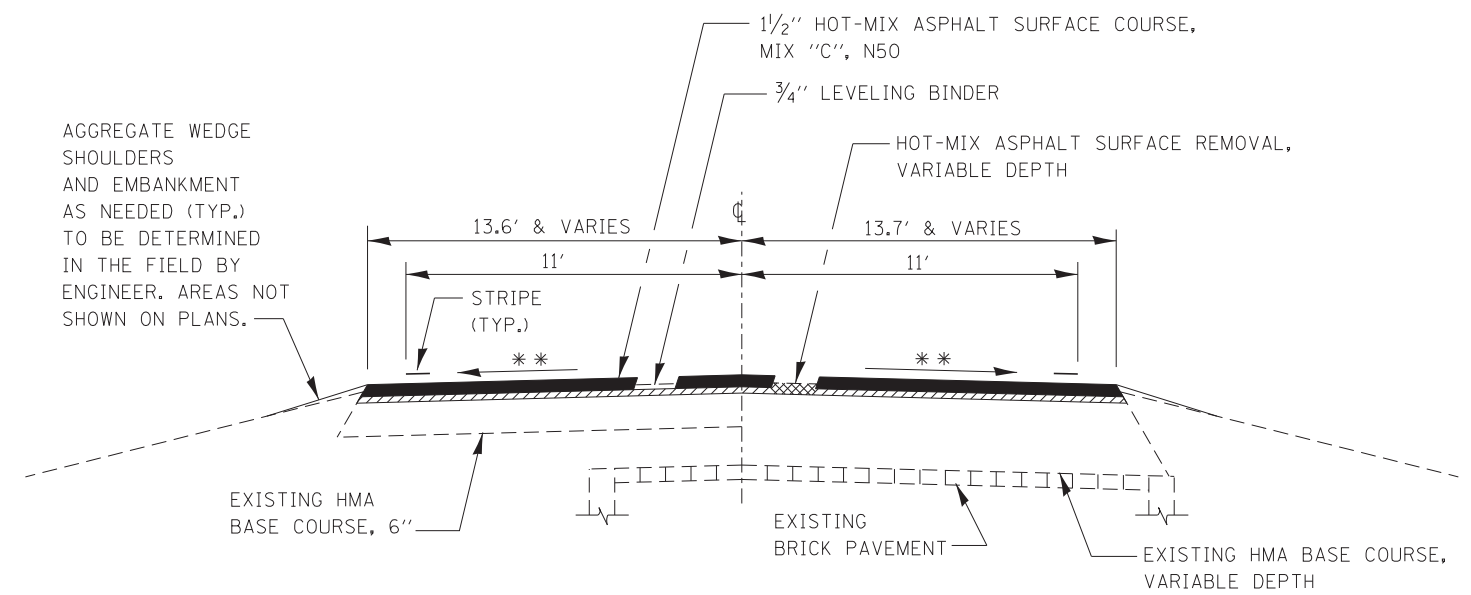

PROPOSED TYPICAL SECTION 7

N1750 E
 STA. 45+72.59 TO STA. 48+06.87

FILE NAME =	USER NAME = Schwankerg	DESIGNED -	REVISED -
ct:\pw\work\p\dot\schwankerg\dms31786\0366832-sht-typicals-detour.dgn		DRAWN -	REVISED -
	PLOT SCALE = 20.0000' / in.	CHECKED -	REVISED -
	PLOT DATE = 12/12/2012	DATE -	REVISED -

STATE OF ILLINOIS
DEPARTMENT OF TRANSPORTATION

DETOUR			
TYPICAL SECTIONS			
SCALE:	SHEET	OF SHEETS	STA. TO STA.

F.A.P. RTE.	SECTION	COUNTY	TOTAL SHEETS	SHEET NO.
681	(113 BR)BR & (113 BR-1)BR	LIVINGSTON	123	75
CONTRACT NO. 66832				
ILLINOIS FED. AID PROJECT				