



PLAN	SURVEYED	BY	DATE
NOTE BOOK NO.	PLOTTED		
	CHECKED		
	AT		
	WORKING		
	FILE NAME		

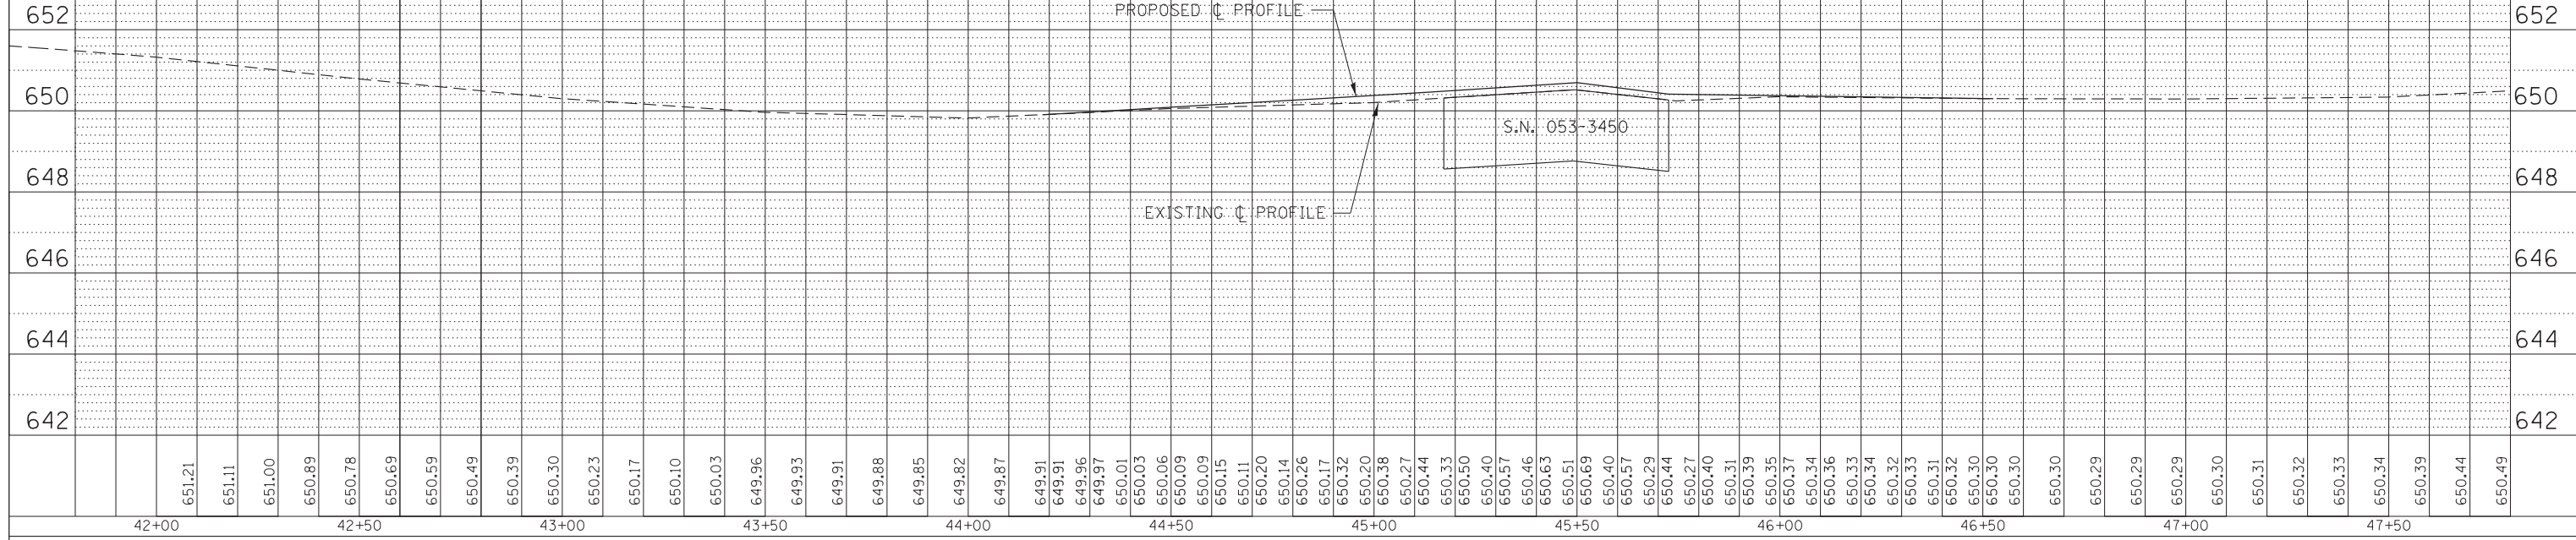

**N1750**

PROFILE	SURVEYED	BY	DATE
NOTE BOOK NO.	CHECKED		
	AT		
	STRUCTURE		
	NOTATIS		
	CPAD		

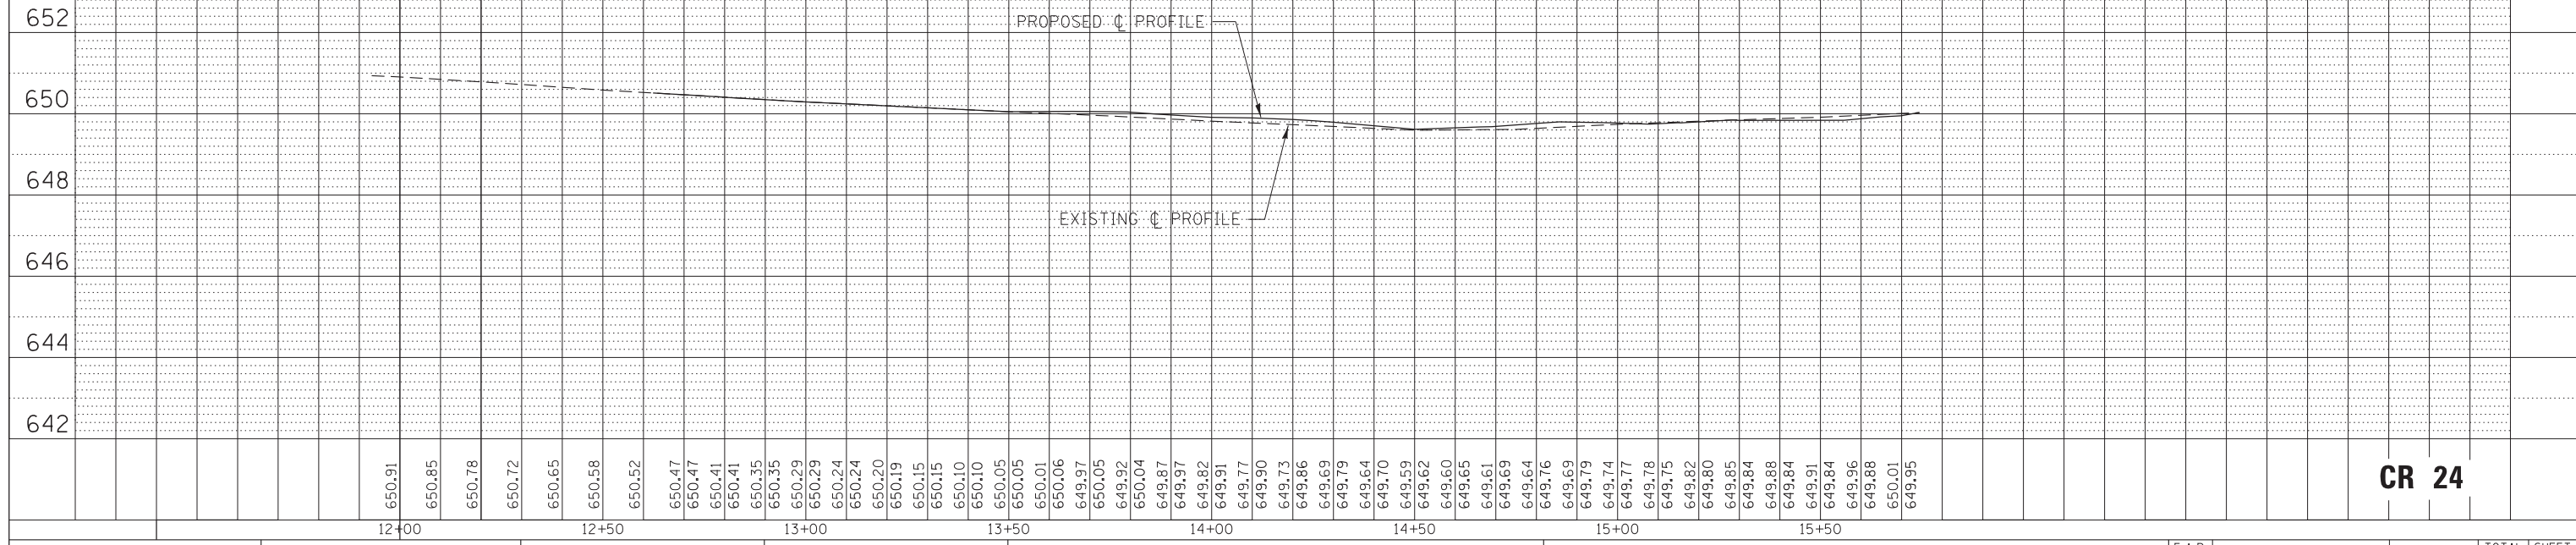

**CR 24**

FILE NAME =	USER NAME = Schwankerg	DESIGNED -	REVISED -	<b>STATE OF ILLINOIS DEPARTMENT OF TRANSPORTATION</b>	<b>PROFILES</b>	F.A.P. RTE.	SECTION	COUNTY	TOTAL SHEETS	SHEET NO.
c:\pwork\pwidot\schwankerg\dms31786\0366832-sht-plan&prof-053-0070-Detour.dgn		DRAWN -	REVISED -			681	(113 BR)BR & (113 BR-1)BR	LIVINGSTON	123	82
PLOT SCALE = 20.0000' / in.		CHECKED -	REVISED -			CONTRACT NO. 66832				
*MODELNAME*		DATE -	REVISED -			SCALE:	SHEET	OF	SHEETS	STA.
	PLOT DATE = 12/12/2012									
ILLINOIS FED. AID PROJECT										