
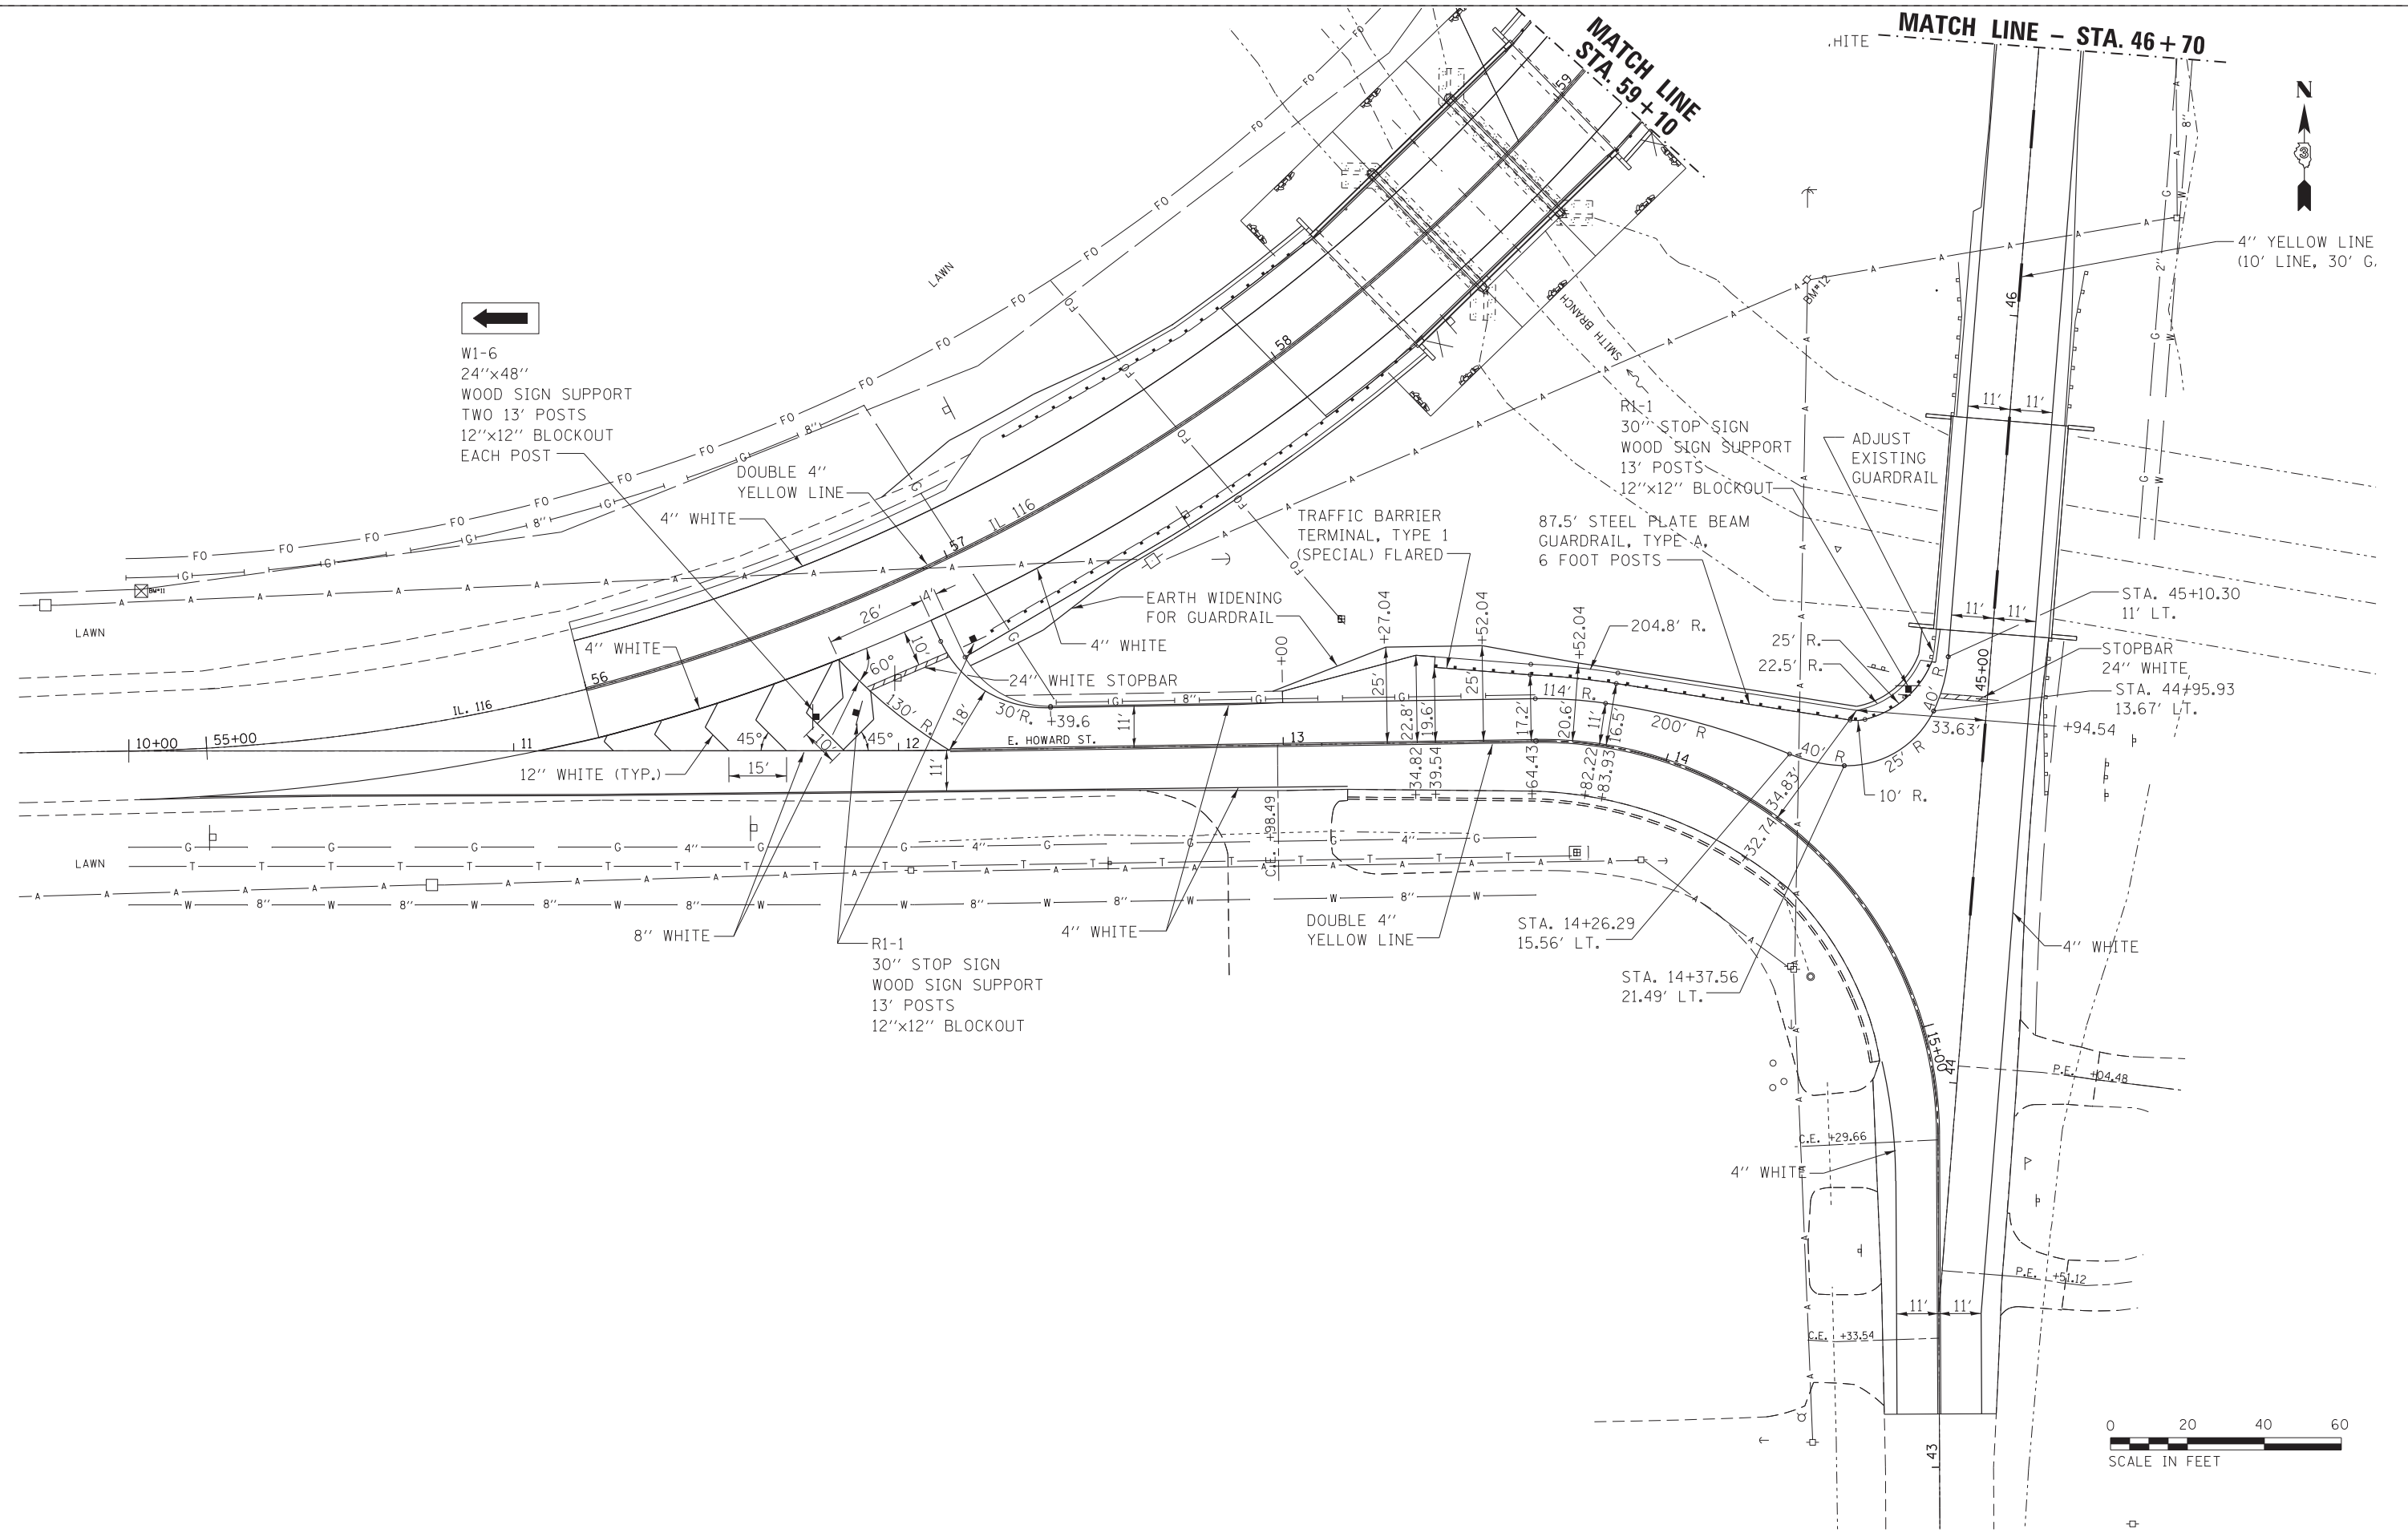


**MATCH LINE  
STA. 59+10**

**MATCH LINE - STA. 46+70**



  
 W1-6  
 24"x48"  
 WOOD SIGN SUPPORT  
 TWO 13' POSTS  
 12"x12" BLOCKOUT  
 EACH POST



FILE NAME =	USER NAME = Schwankerg	DESIGNED -	REVISED -
c:\pwork\pwork\schwankerg\dms31786\0366832-sht-plan&prof-053-0070-Detour.dgn		DRAWN -	REVISED -
Default	PLOT SCALE = 20.0000' / in.	CHECKED -	REVISED -
	PLOT DATE = 12/12/2012	DATE -	REVISED -

**STATE OF ILLINOIS  
DEPARTMENT OF TRANSPORTATION**

**PAVEMENT MARKING  
& COUNTY ROAD GUARDRAIL LAYOUT**

SCALE: SHEET OF SHEETS STA. TO STA.

F.A.P. RTE.	SECTION	COUNTY	TOTAL SHEETS	SHEET NO.
681	(113 BR1BR & (113 BR-1)BR	LIVINGSTON	123	87
CONTRACT NO. 66832				
ILLINOIS FED. AID PROJECT				