


SECTION B-B

Existing Timber Pile Removal. Cost included in "Removal of Existing Structures".

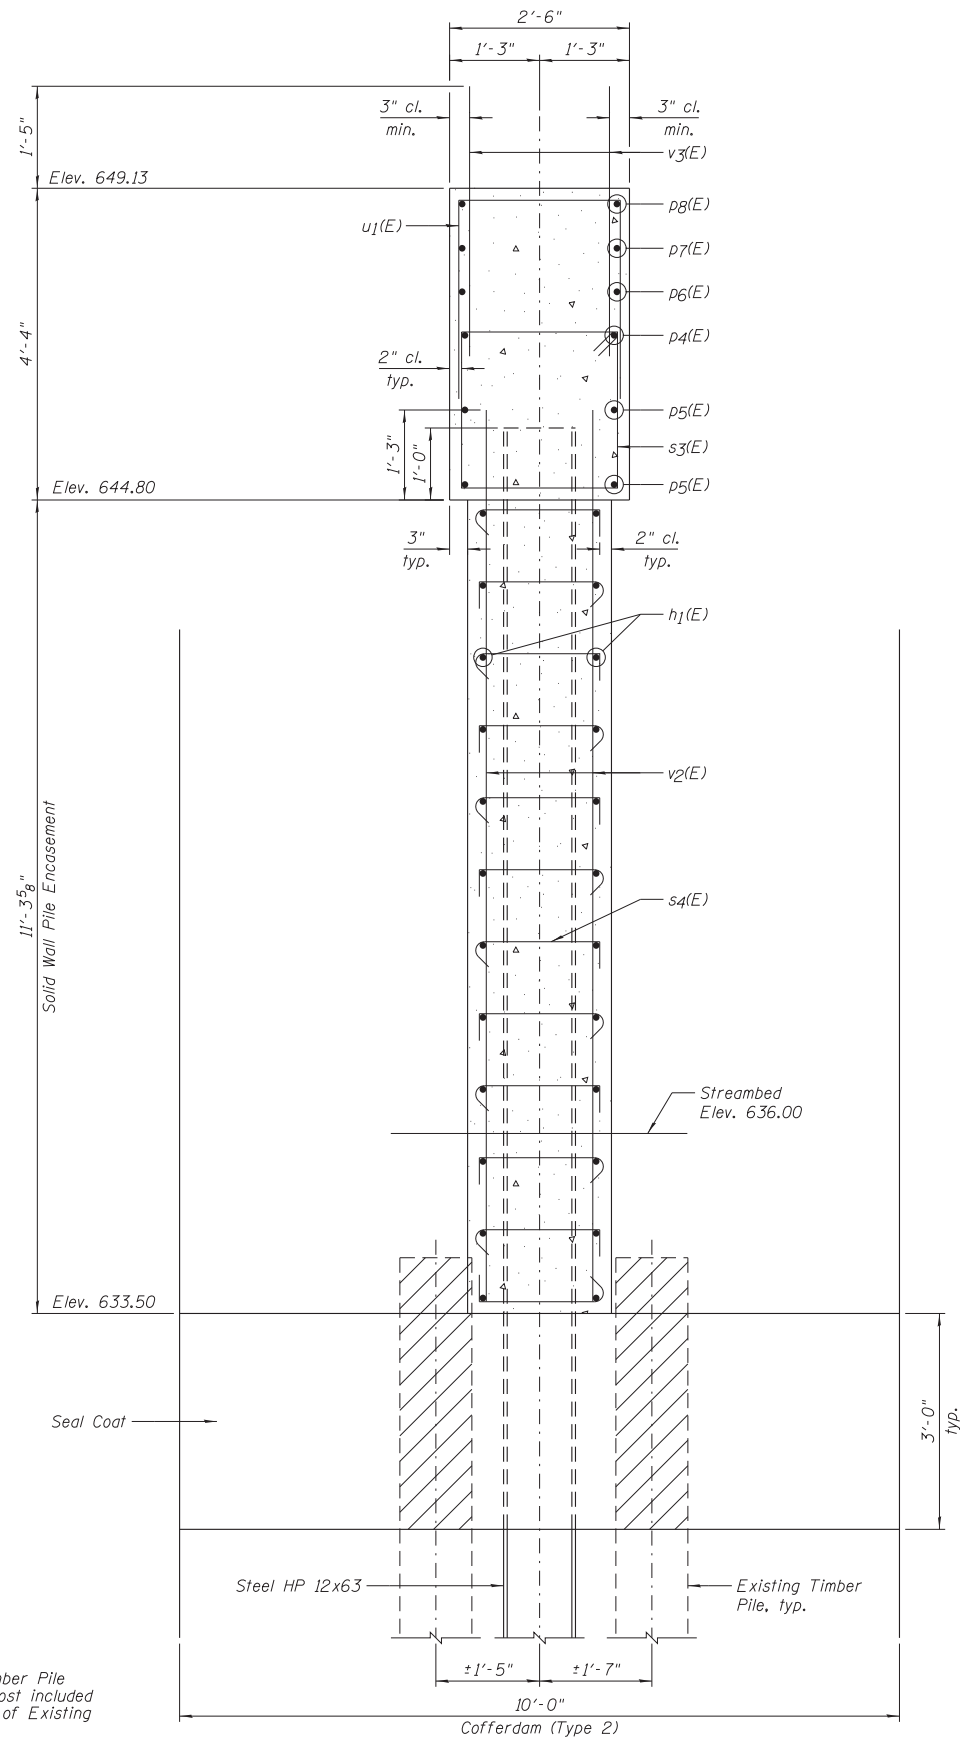

SECTION C-C

NOTES:

- 1.) See Sheets B12 & B13 for location of Sections B-B and C-C.
- 2.) See Sheets B12 & B13 for Bill of Material, Bar Bending Diagrams and Pile Data.

DESIGNED - TCR	REVISED
CHECKED - JML	REVISED
DRAWN - JWK	REVISED
CHECKED - MSW	REVISED
DATE - 11/27/12	

F.A.P. RTE.	SECTION	COUNTY	TOTAL SHEETS	SHEET NO.
681	(113 BR)BR & (113 BR-1)BR	LIVINGSTON	123	102
CONTRACT NO. 66832				
ILLINOIS FED. AID PROJECT				