


FINAL SURVEY NO.	SURVEYED PLOTTED TEMPLATE AREAS CHECKED	BY	DATE

ORIGINAL SURVEY NO.	SURVEYED PLOTTED TEMPLATE AREAS CHECKED	BY	DATE

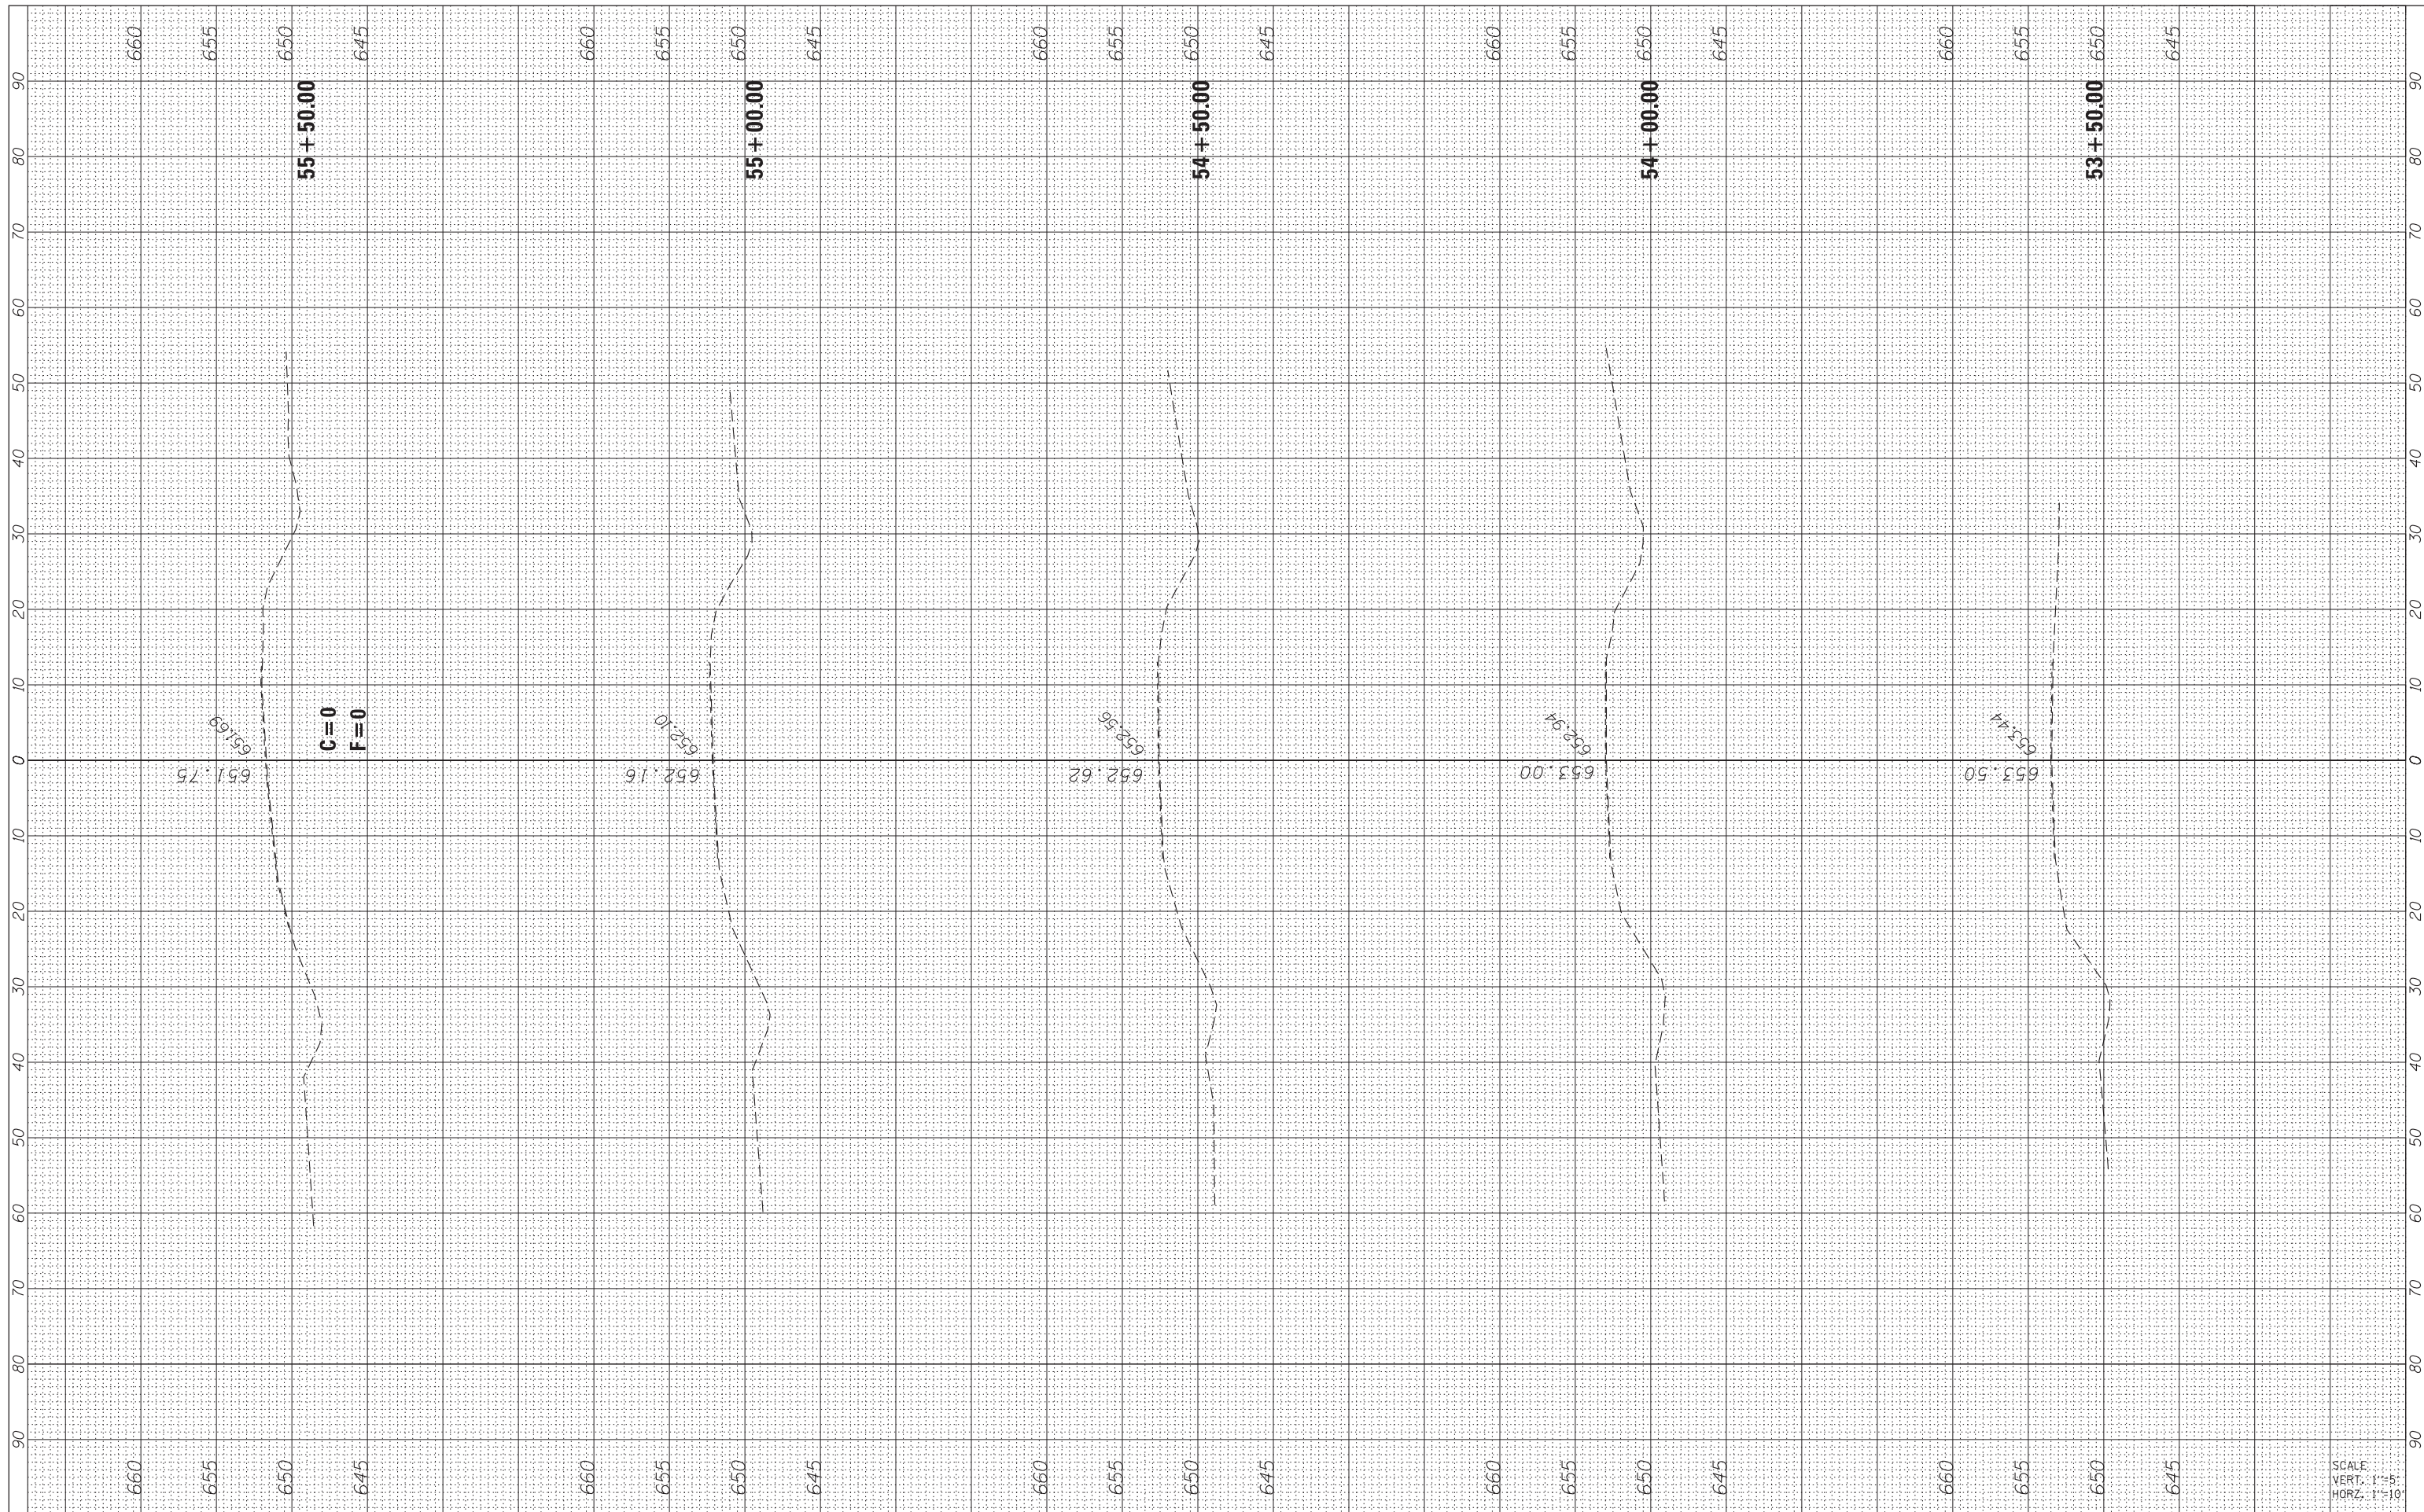

FILE NAME =	USER NAME = Schwankerg	DESIGNED -	REVISED -
c:\pw_work\pwidot\schwankerg\dms31786\0366832	shht-xssht-05300070-r-16.dgn	DRAWN -	REVISED -
	PLOT SCALE = 10.0000' / in.	CHECKED -	REVISED -
	PLOT DATE = 12/14/2012	DATE -	REVISED -

**STATE OF ILLINOIS  
DEPARTMENT OF TRANSPORTATION**

SCALE:	SHEET	OF	SHEETS	STA. 53+50.00	TO STA. 55+50.00
--------	-------	----	--------	---------------	------------------

**CROSS SECTIONS  
IL 116**

F.A.P. RTE.	SECTION	COUNTY	TOTAL SHEETS	SHEET NO.
681	(113 BR)BR & (113 BR-1)BR	LIVINGSTON	123	113
			CONTRACT NO. 66832	
ILLINOIS FED. AID PROJECT				

SCALE:  
VERT. 1"=5'  
HORIZ. 1"=10'