


FINAL SURVEY NO.	SURVEYED PLOTTED AREAS CHECKED	BY	DATE

ORIGINAL SURVEY NO.	SURVEYED PLOTTED AREAS CHECKED	BY	DATE

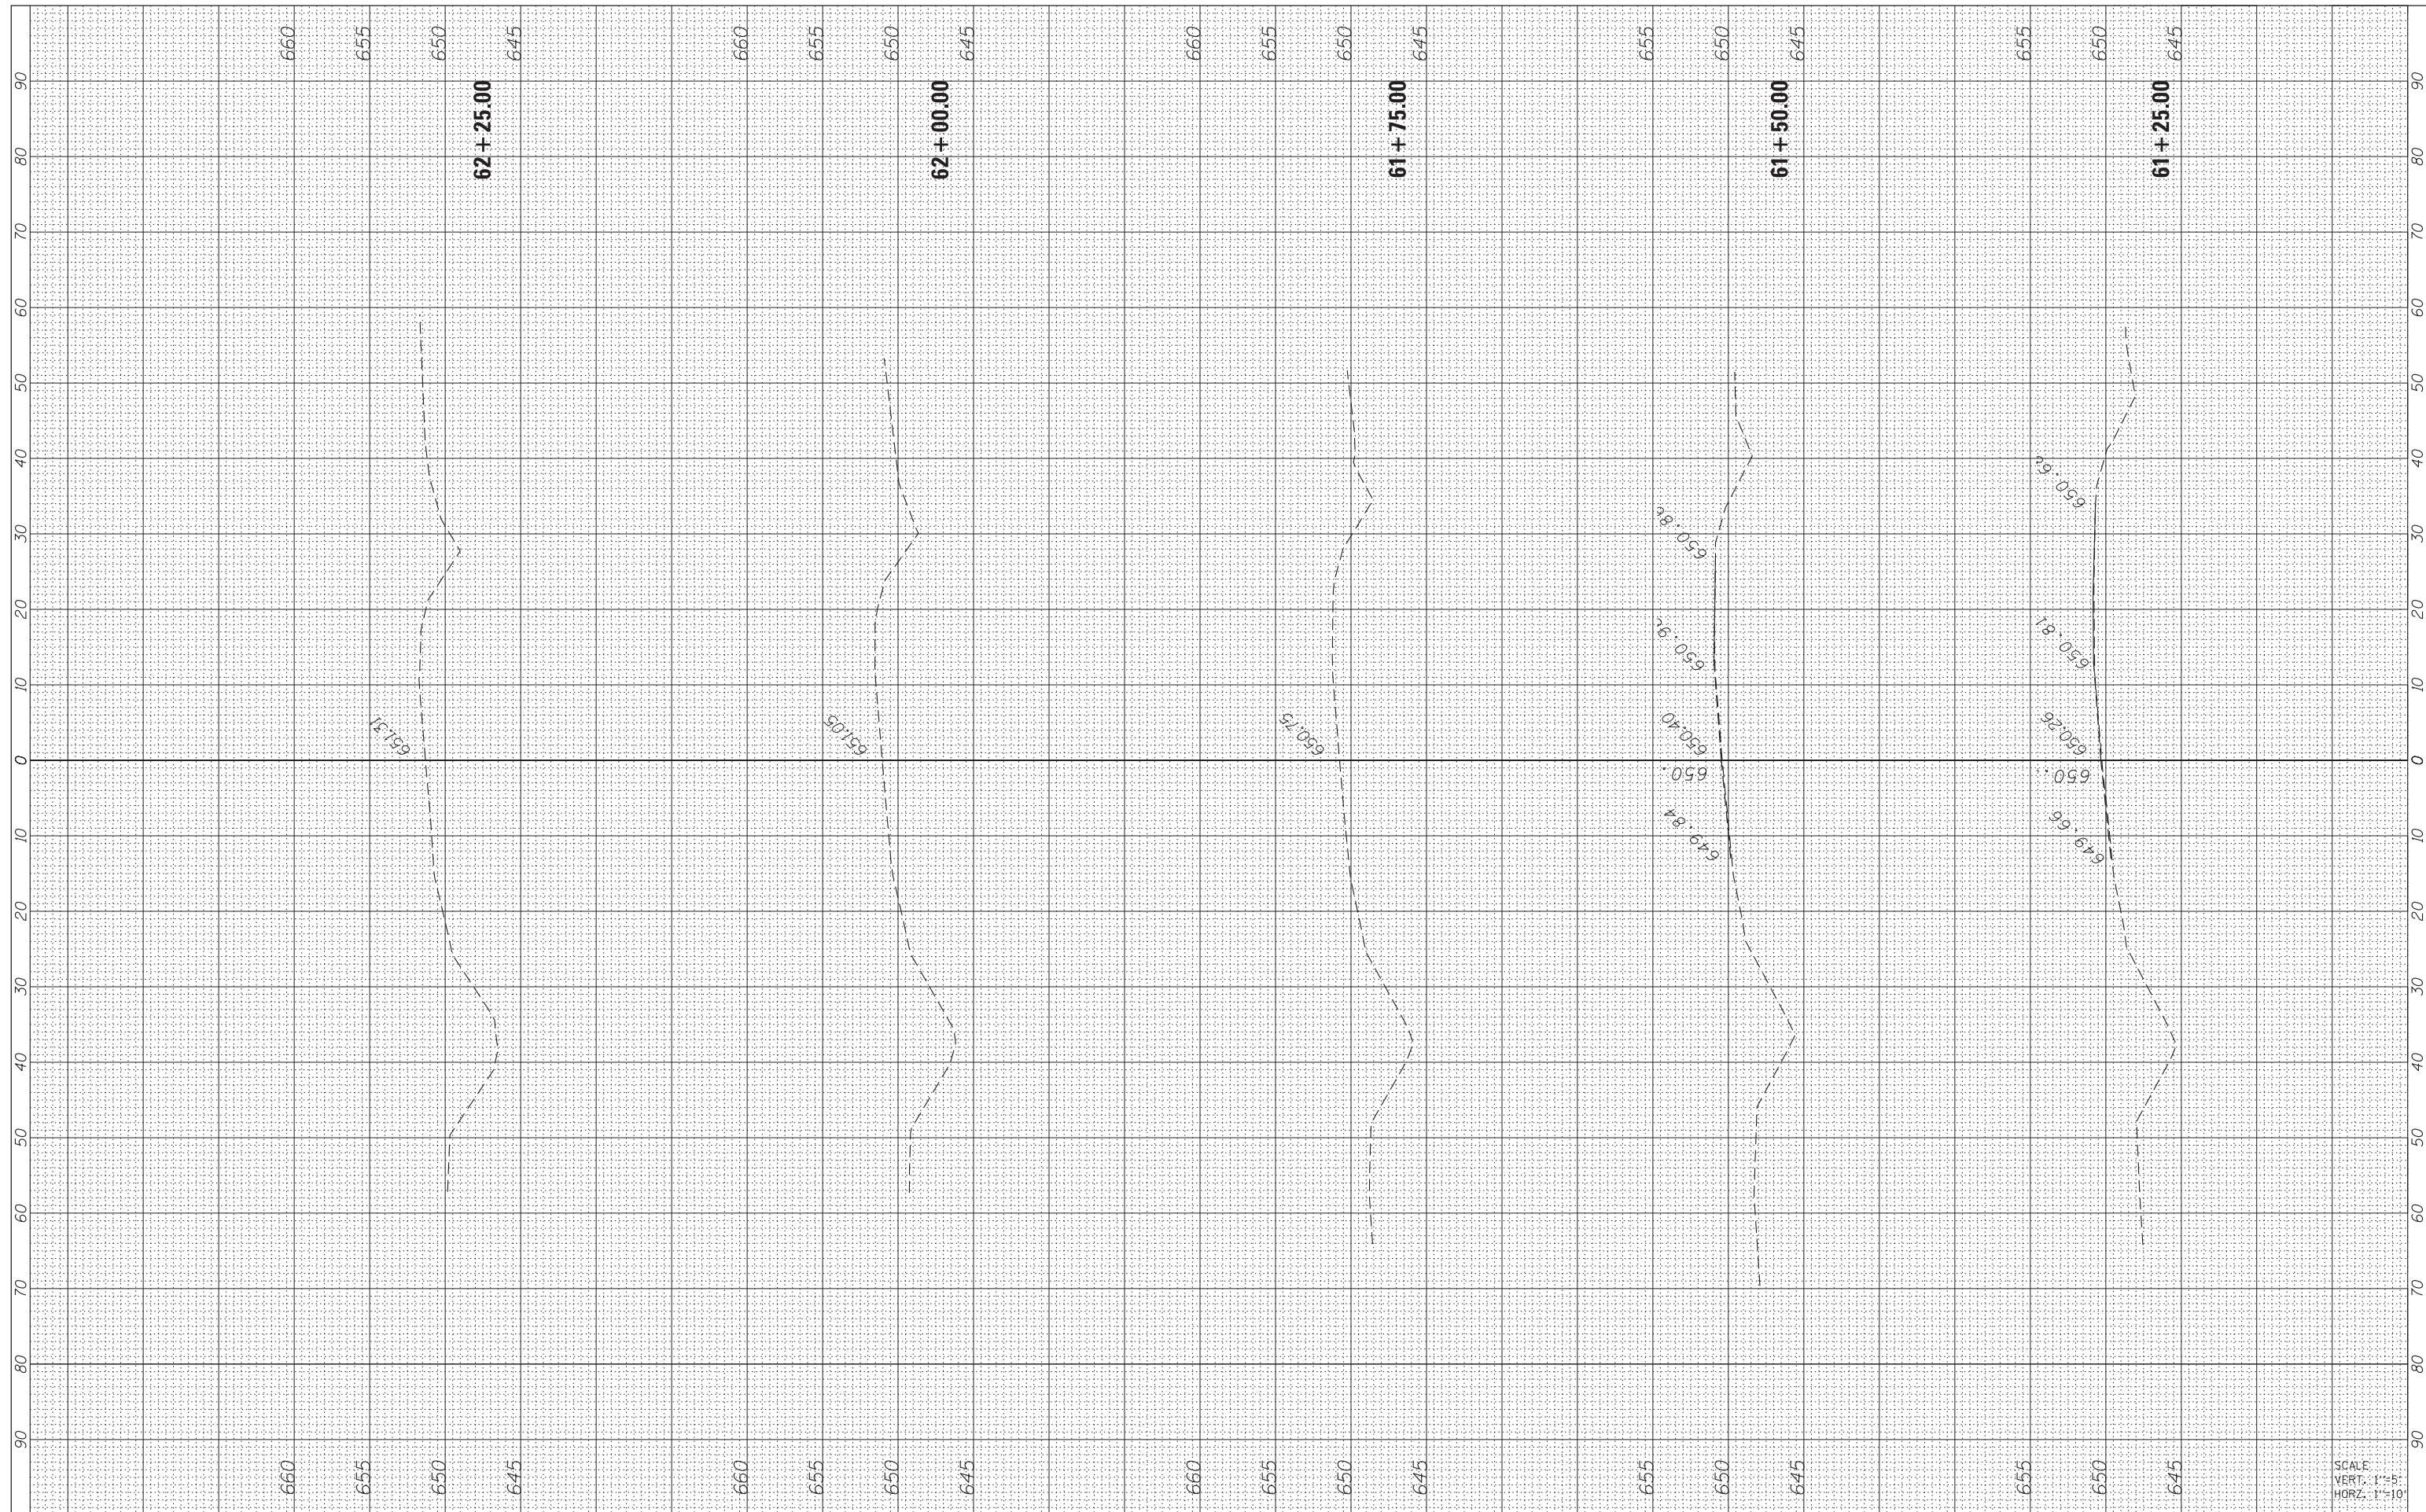

FILE NAME =	USER NAME = Schwankerg	DESIGNED -	REVISED -
c:\pw_work\pwidot\schwankerg\dms31786\0366832	shht-xssht-05300070-r-tel16.dgn	DRAWN -	REVISED -
	PLOT SCALE = 10.0000 ' / in.	CHECKED -	REVISED -
	PLOT DATE = 12/14/2012	DATE -	REVISED -

**STATE OF ILLINOIS
DEPARTMENT OF TRANSPORTATION**

CROSS SECTIONS			
IL 116			
SCALE:	SHEET	OF	SHEETS
			STA. 61+25.00 TO STA. 62+25.00

F.A.P. RTE.	SECTION	COUNTY	TOTAL SHEETS	SHEET NO.
681	(113 BR)BR & (113 BR-1)BR	LIVINGSTON	123	118
			CONTRACT NO.	66832
ILLINOIS FED. AID PROJECT				

SCALE:
VERT. 1"=5'
HORIZ. 1"=10'