


FINAL SURVEY NO.	SURVEYED PLOTTED TEMPLATE AREAS CHECKED	BY	DATE

ORIGINAL SURVEY NO.	SURVEYED PLOTTED TEMPLATE AREAS CHECKED	BY	DATE

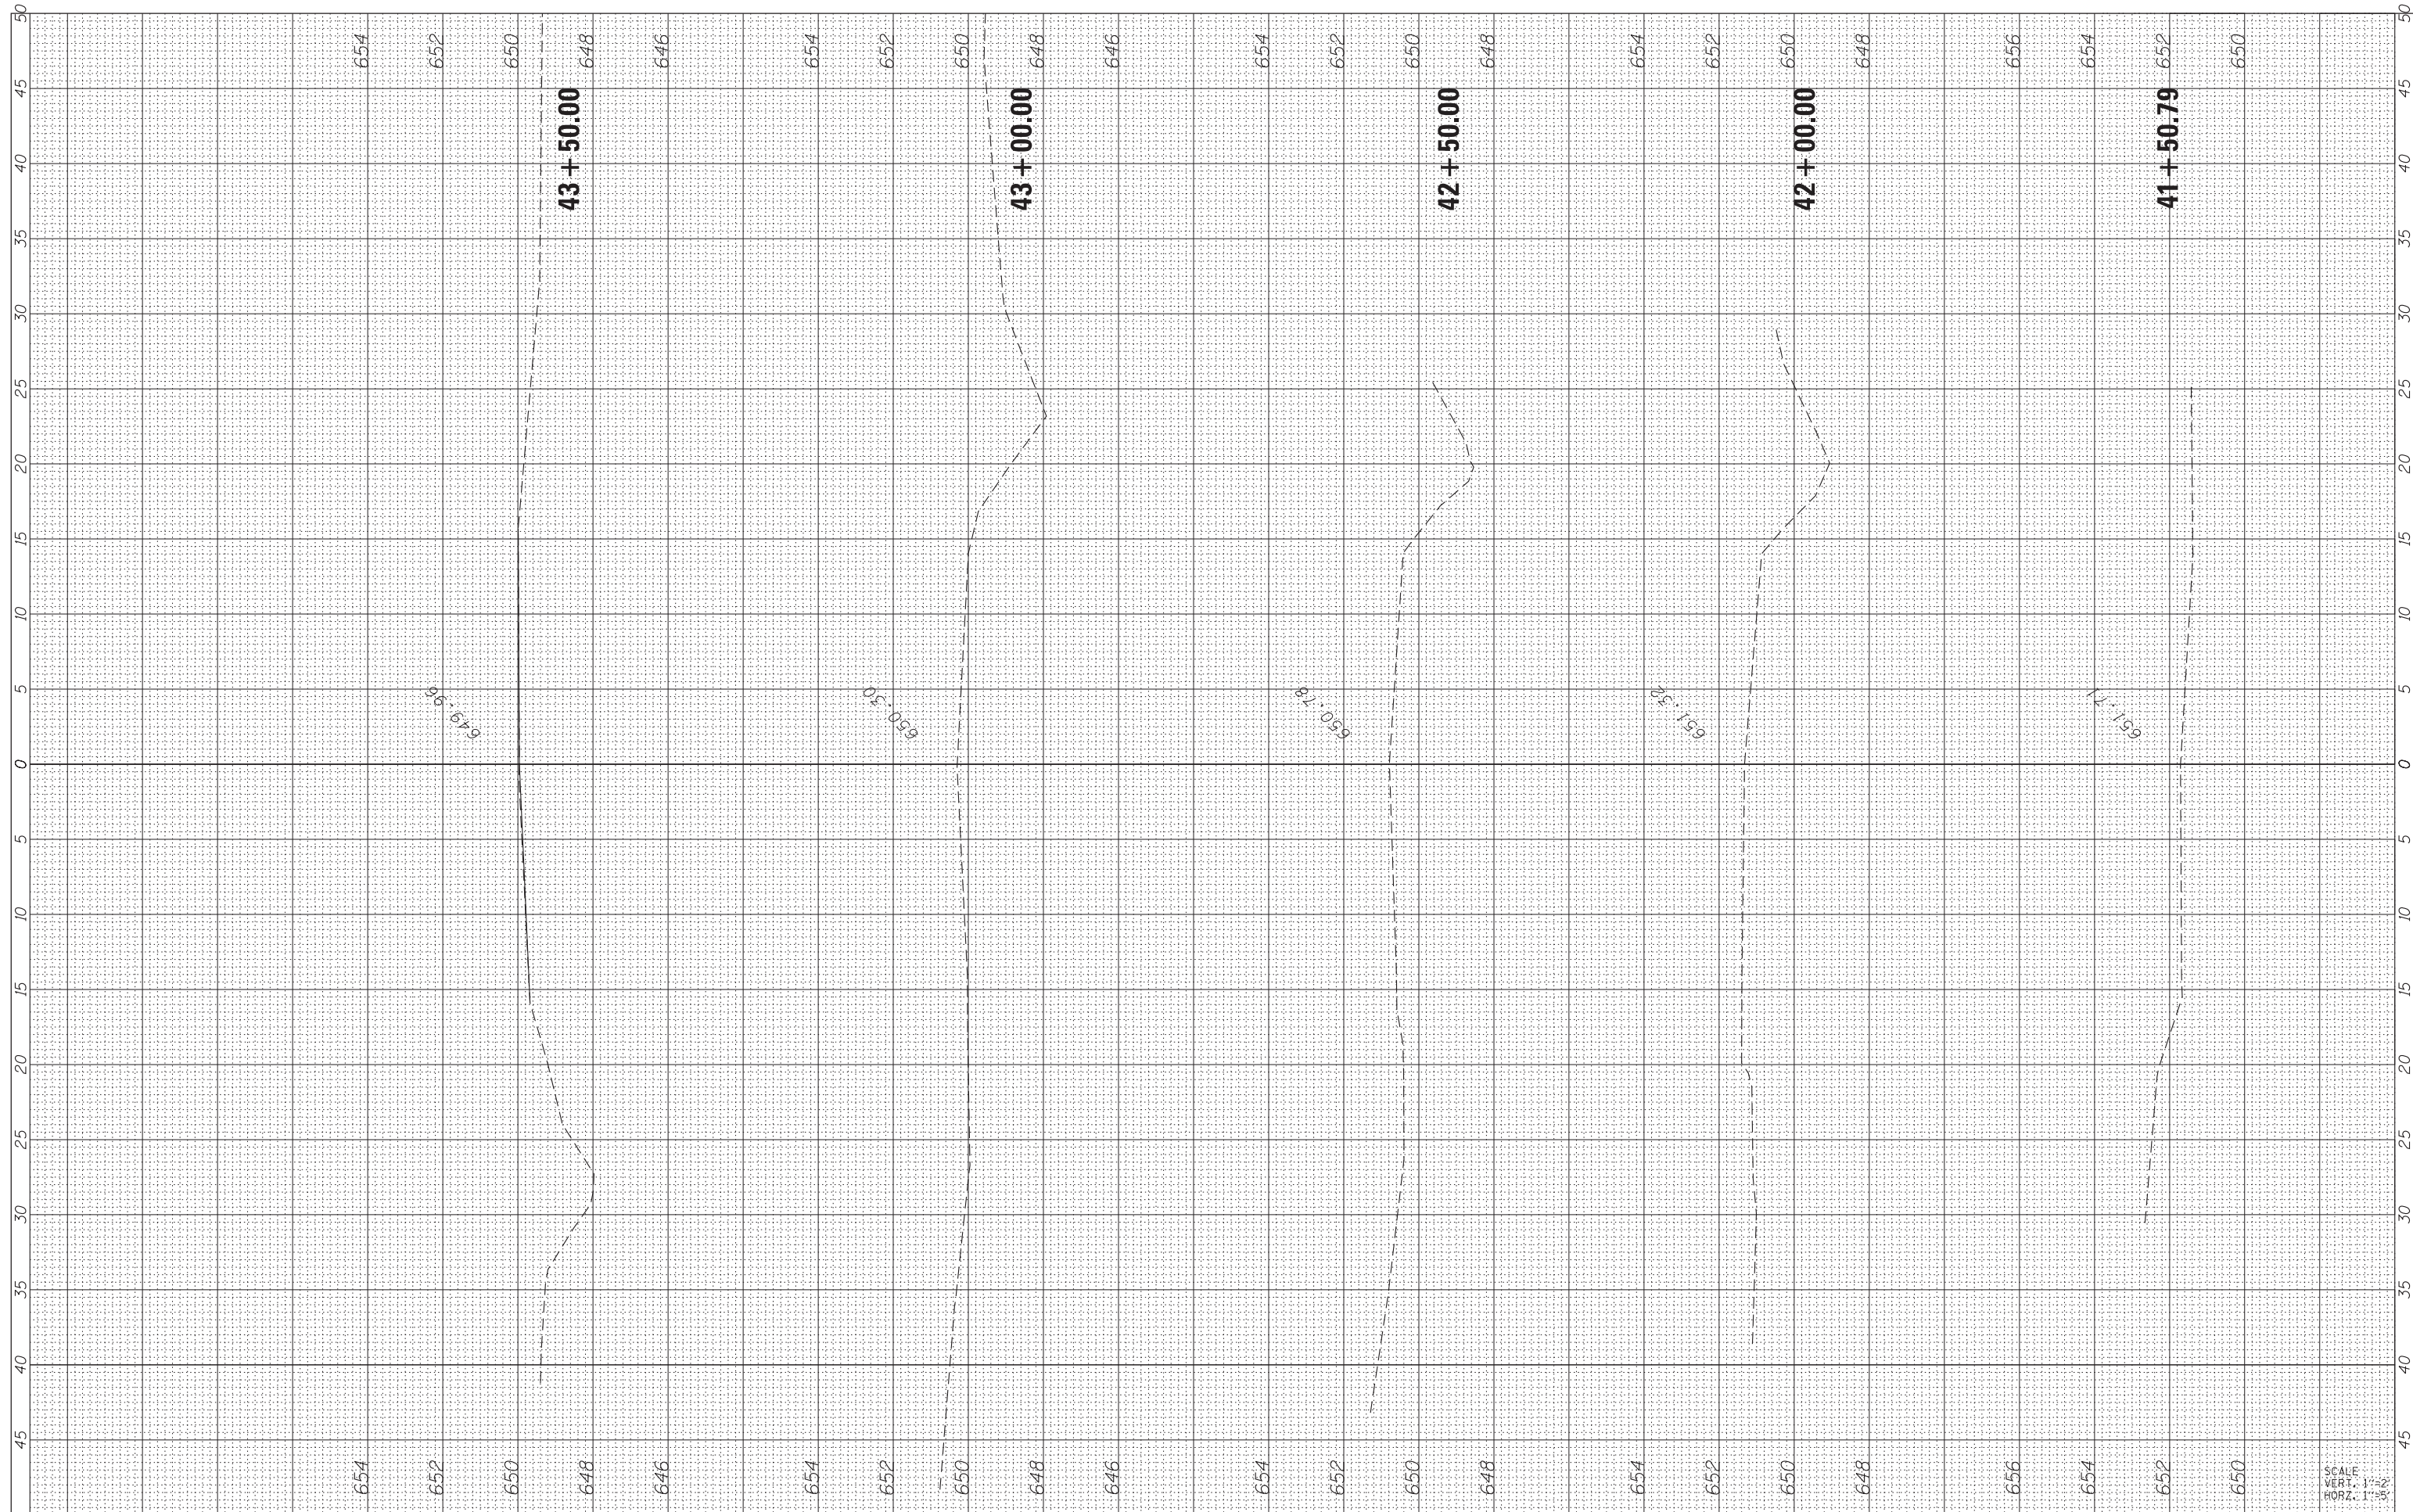

FILE NAME = c:\pw_work\pwidot\schwankerg\dms31786\0366832

USER NAME = Schwankerg
 PLOT SCALE = 5.0000' / in.
 PLOT DATE = 12/14/2012

DESIGNED -
 DRAWN -
 CHECKED -
 DATE -

REVISED -
 REVISED -
 REVISED -
 REVISED -

**STATE OF ILLINOIS
 DEPARTMENT OF TRANSPORTATION**

CROSS SECTIONS N 1750E RD.

SCALE: SHEET OF SHEETS STA. 41+50.79 TO STA. 43+50.00

F.A.P. RTE.	SECTION	COUNTY	TOTAL SHEETS	SHEET NO.
681	(113 BR1BR & (113 BR-1)BR	LIVINGSTON	123	119
			CONTRACT NO.	66832
ILLINOIS FED. AID PROJECT				

SCALE
 VERT. 1"=2'
 HORIZ. 1"=50'