


FINAL SURVEY NO.	SURVEYED PLOTTED TEMPLATE AREAS CHECKED	BY	DATE

ORIGINAL SURVEY NO.	SURVEYED PLOTTED TEMPLATE AREAS CHECKED	BY	DATE

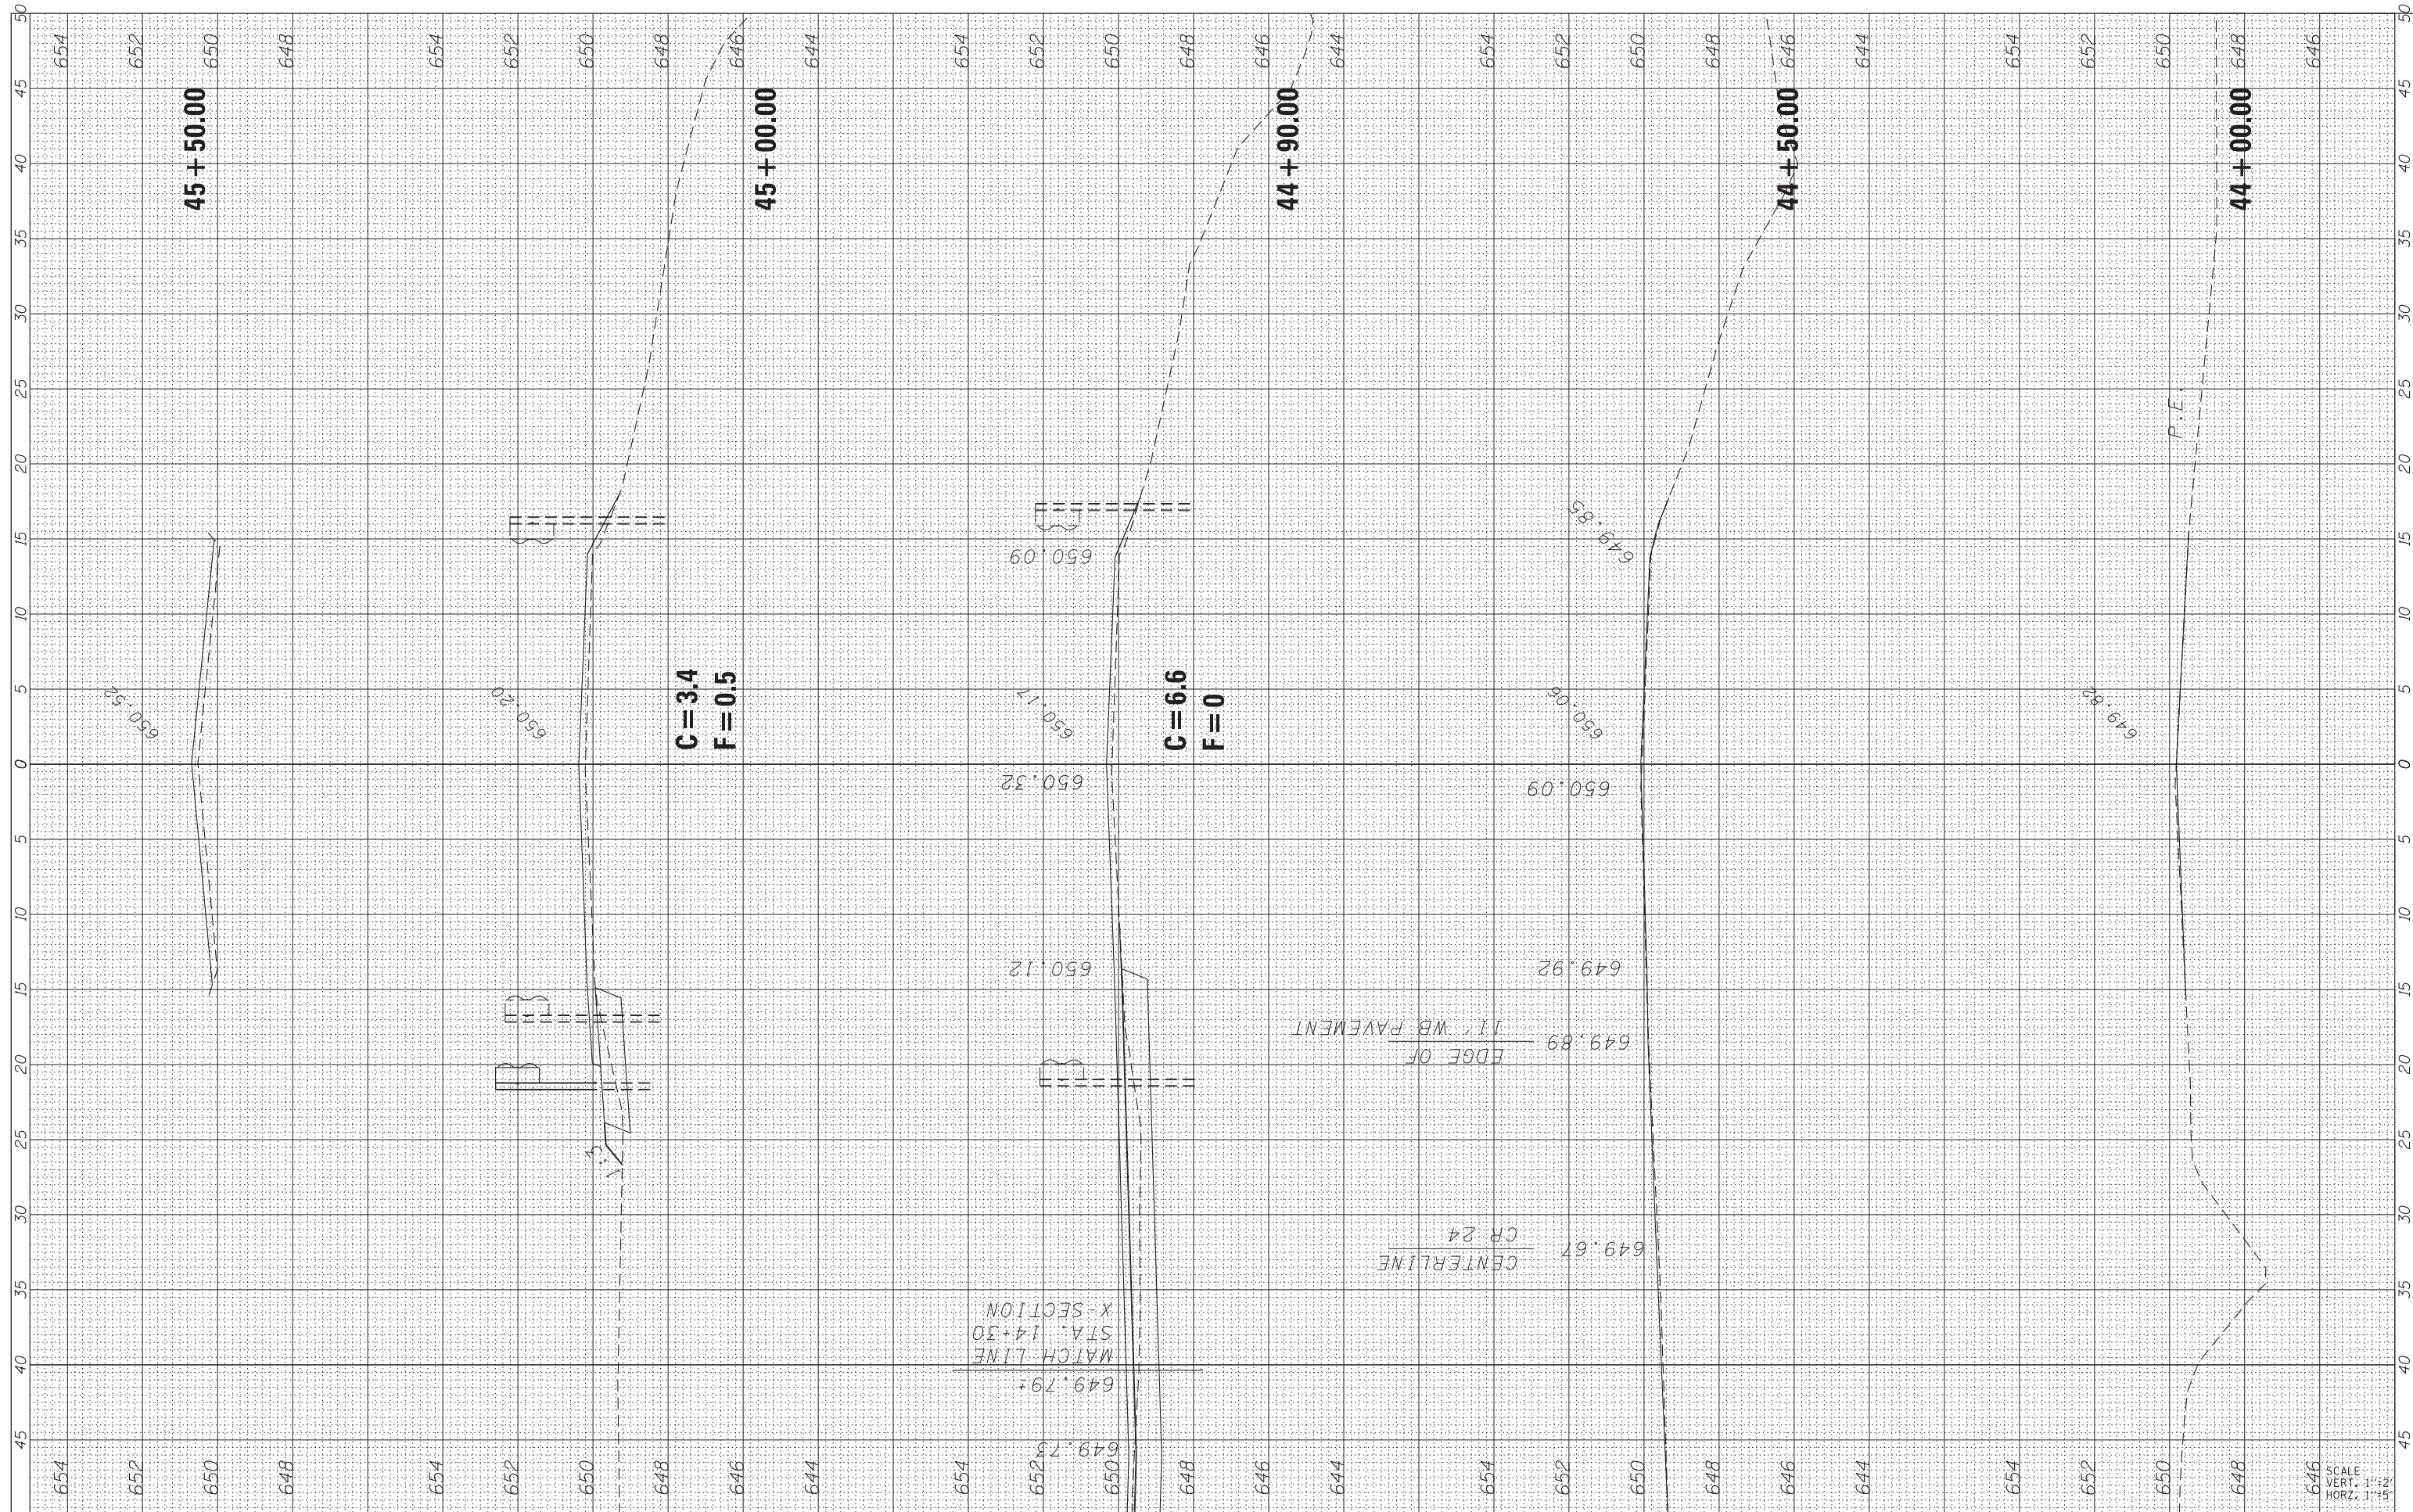

FILE NAME = c:\pw_work\pwork\schwankerg\dms31786\0366832

USER NAME = Schwankerg
 DRAWN -
 CHECKED -
 DATE - 12/14/2012

DESIGNED -
 DRAWN -
 CHECKED -
 DATE -

REVISED -
 REVISED -
 REVISED -
 REVISED -

STATE OF ILLINOIS
 DEPARTMENT OF TRANSPORTATION

CROSS SECTIONS N 1750E RD.
 SCALE: SHEET OF SHEETS STA. 44+00.00 TO STA. 45+50.00

F.A.P. RTE.	SECTION	COUNTY	TOTAL SHEETS	SHEET NO.
681	(113 BR1BR & (113 BR-1)BR	LIVINGSTON	123	120
			CONTRACT NO.	66832
ILLINOIS FED. AID PROJECT				

SCALE
 VERT. 1"=4'
 HORZ. 1"=40'