


FINAL SURVEY NO.	SURVEYED PLOTTED TEMPLATE AREAS CHECKED	BY	DATE

ORIGINAL SURVEY NO.	SURVEYED PLOTTED TEMPLATE AREAS CHECKED	BY	DATE

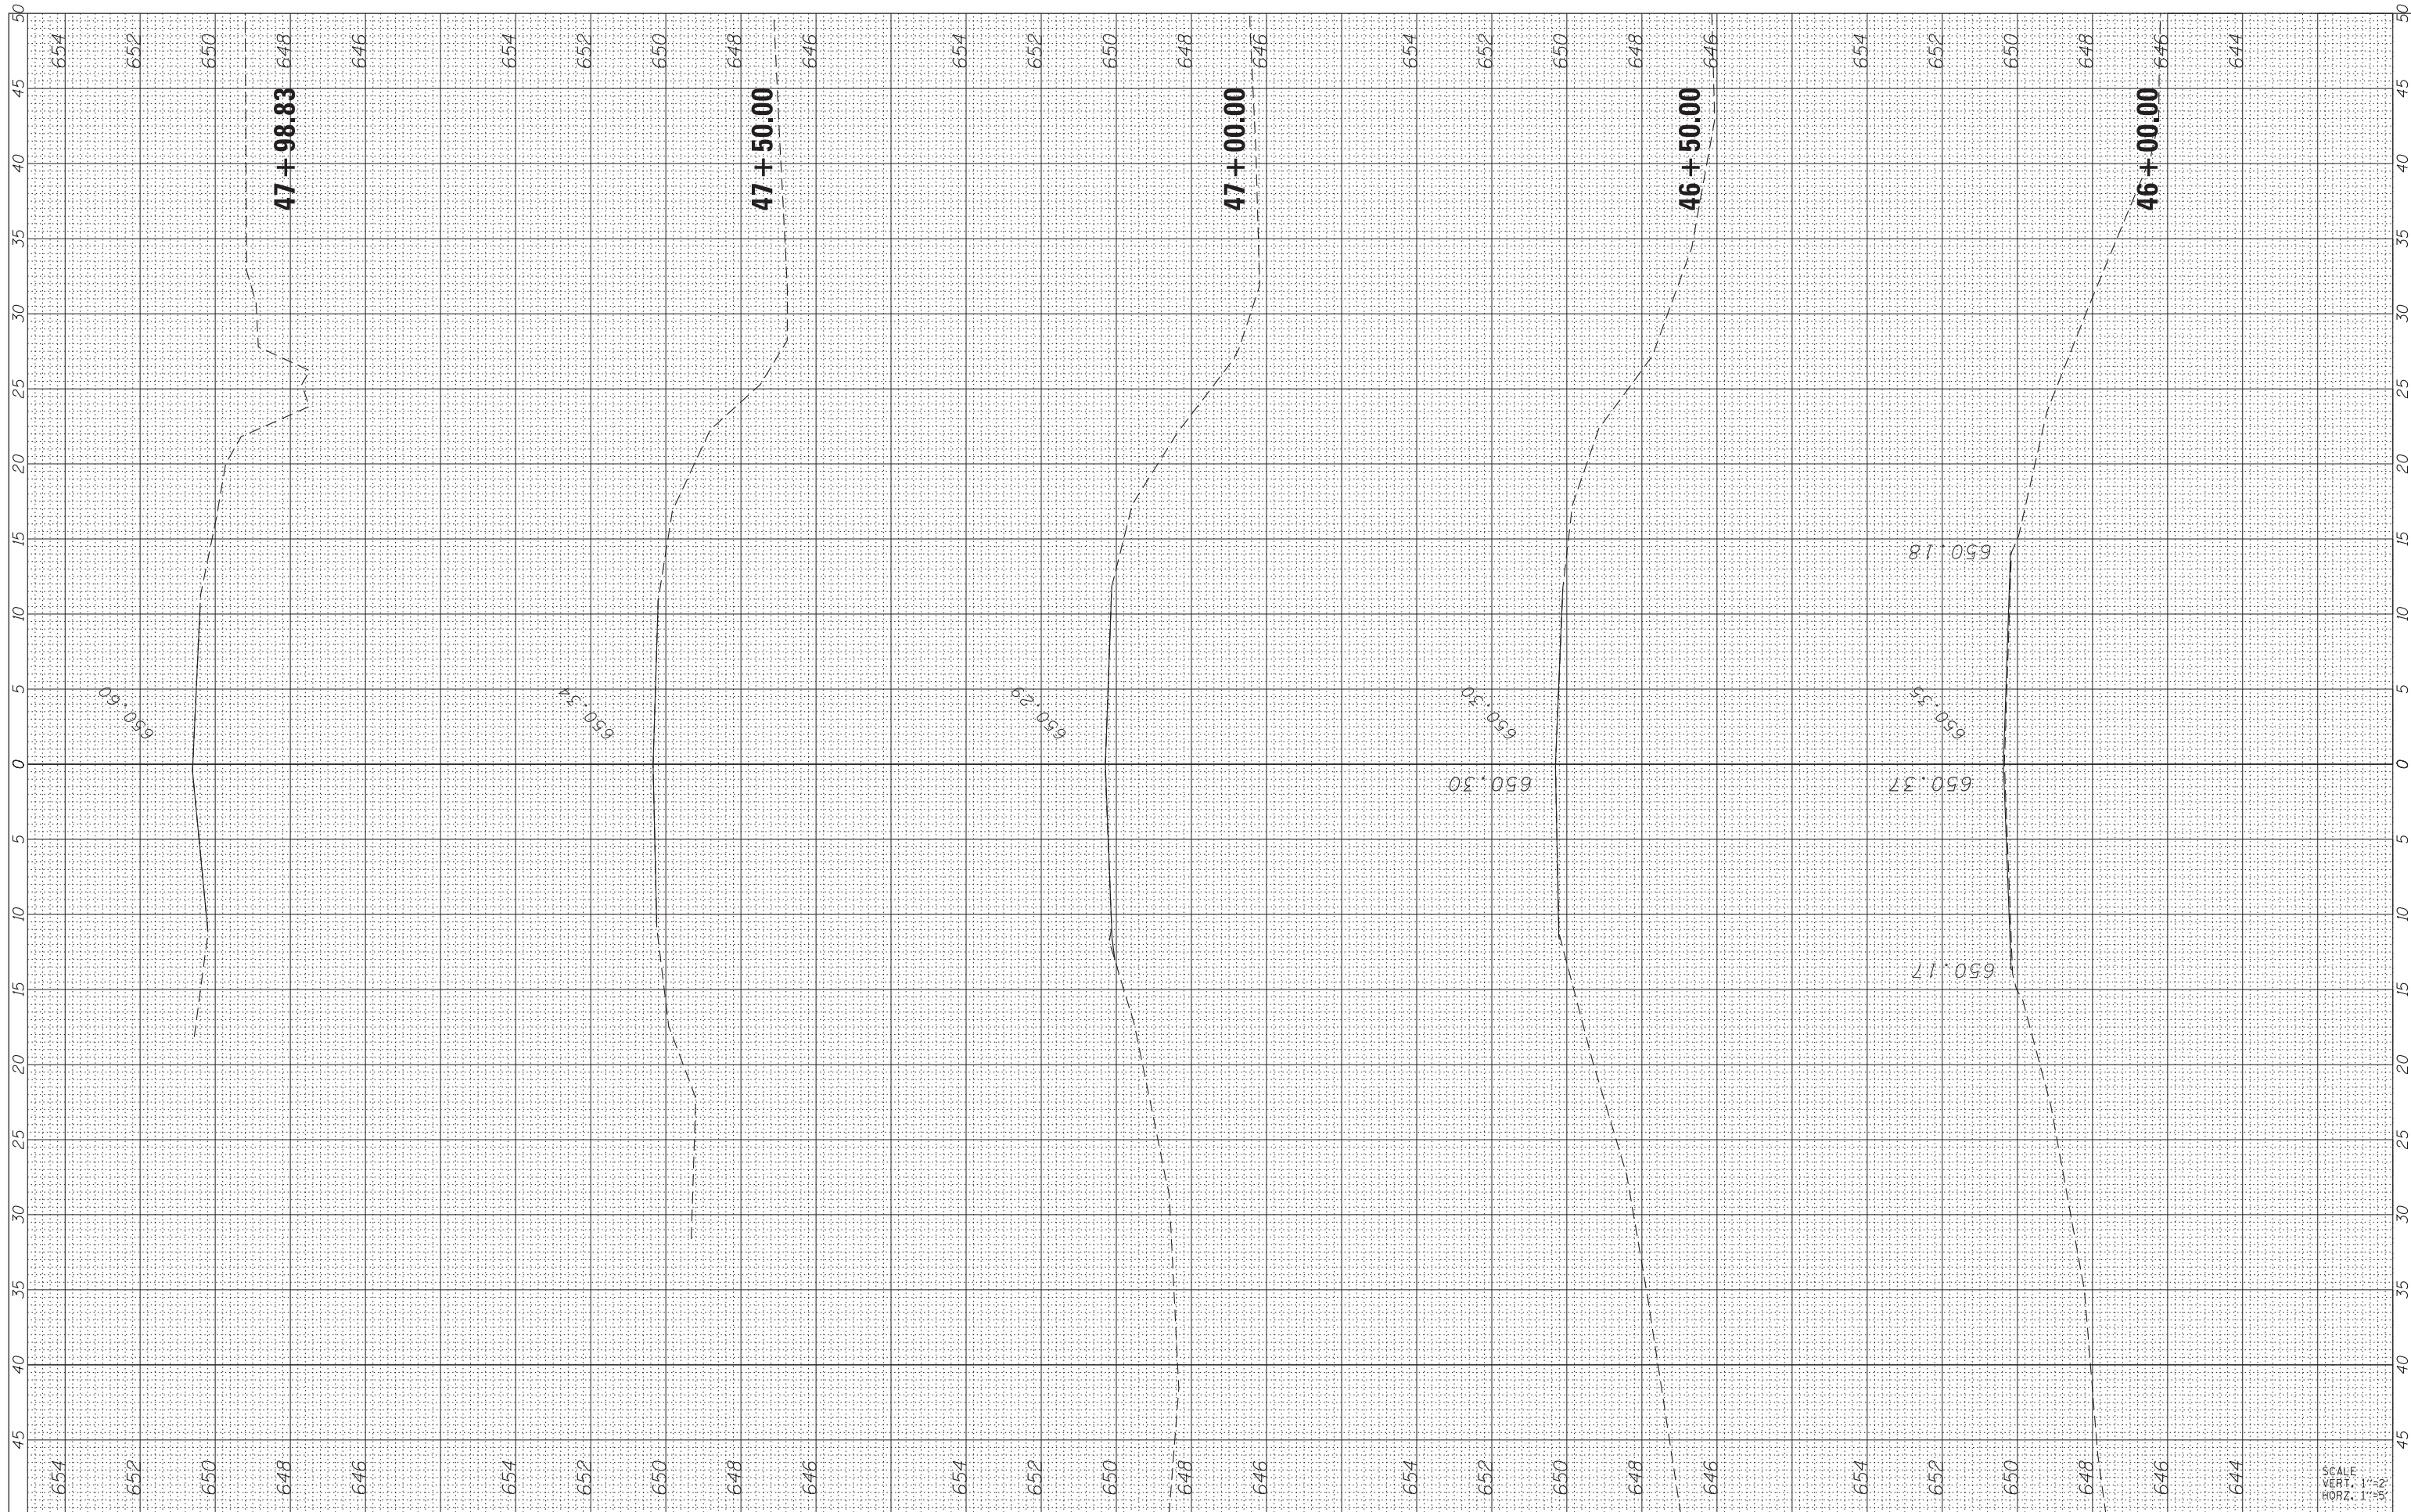

FILE NAME = c:\pw_work\pwidot\schwankerg\dms31786\0366832-xsc-xssht-053-0700-CR24.dgn
 \$MODELNAME\$

USER NAME = Schwankerg
 PLOT SCALE = 5.0000' / in.
 PLOT DATE = 12/14/2012

DESIGNED -
 DRAWN -
 CHECKED -
 DATE -

REVISED -
 REVISED -
 REVISED -
 REVISED -

STATE OF ILLINOIS
 DEPARTMENT OF TRANSPORTATION

CROSS SECTIONS N 1750E RD.

SCALE: SHEET OF SHEETS STA. 46+00.00 TO STA. 47+98.83

F.A.P. RTE.	SECTION	COUNTY	TOTAL SHEETS	SHEET NO.
681	(113 BR1BR & (113 BR-1)BR	LIVINGSTON	123	121
CONTRACT NO. 66832				

ILLINOIS FED. AID PROJECT

\$ SCALE
 VERT. 1"=2'
 HORIZ. 1"=50'