


FINAL SURVEY NO.	SURVEYED PLOTTED TEMPLATE AREAS CHECKED	BY	DATE

ORIGINAL SURVEY NO.	SURVEYED PLOTTED TEMPLATE AREAS CHECKED	BY	DATE

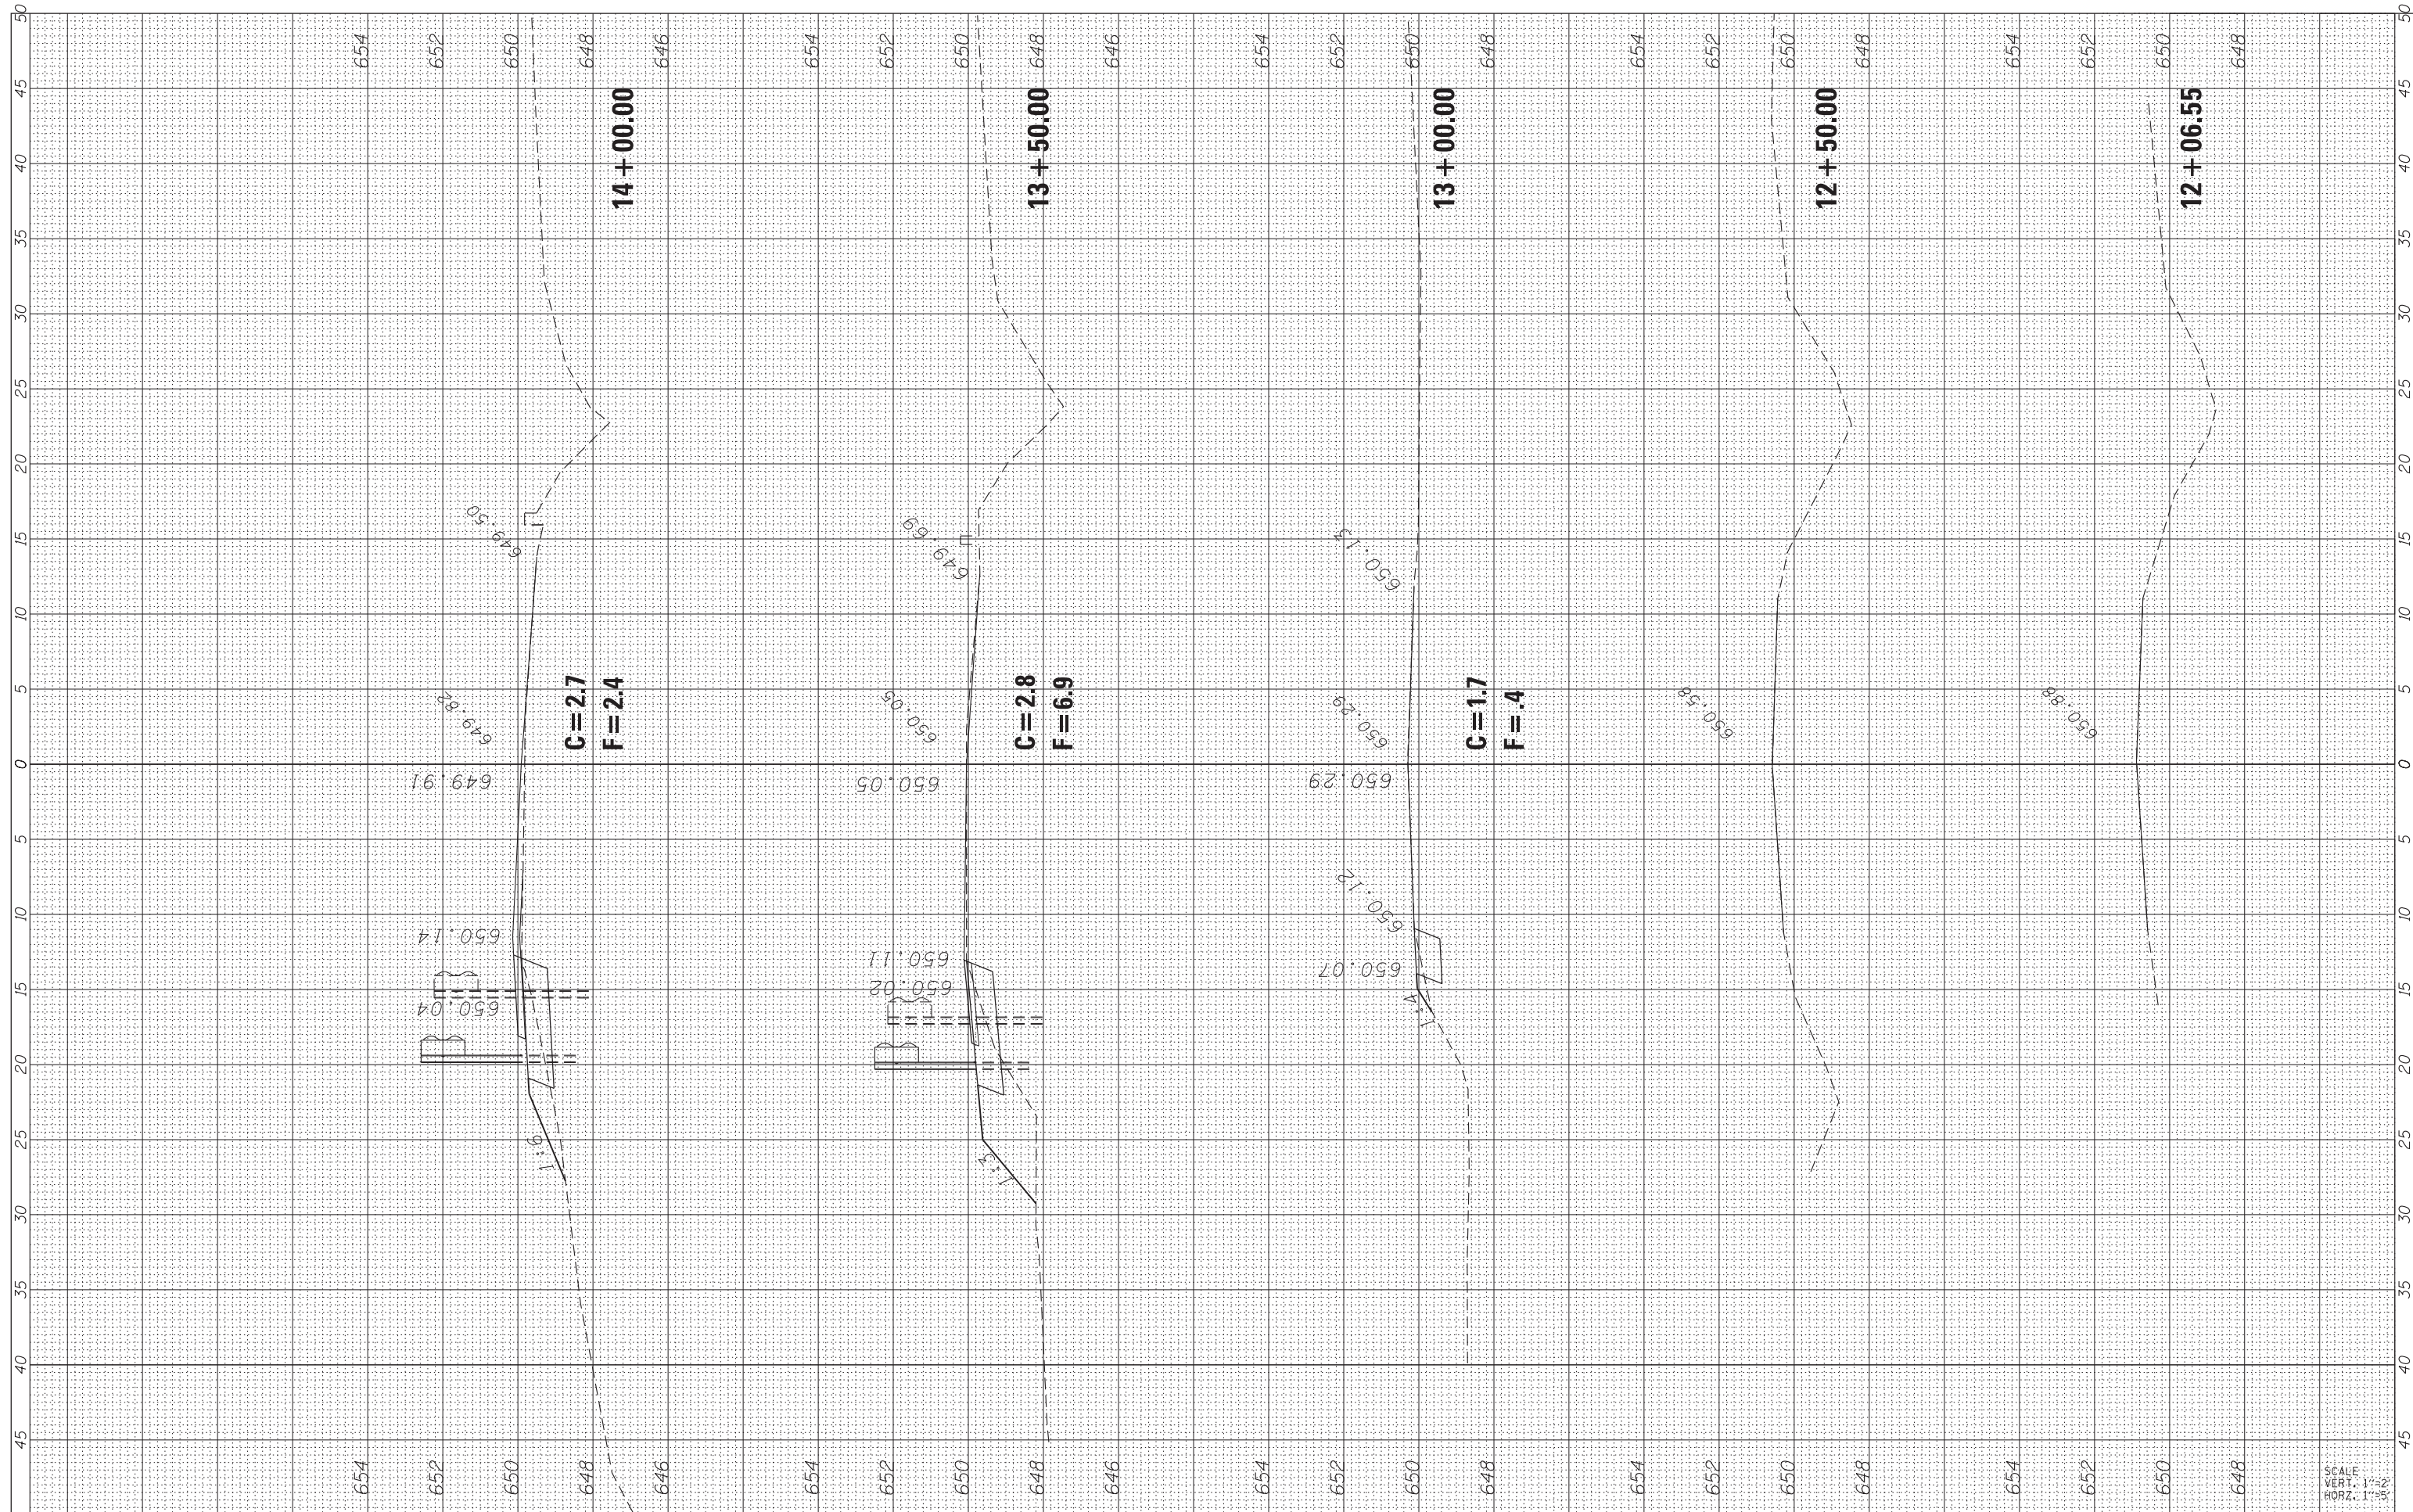

FILE NAME =  
 c:\pw\_work\pwwork\schwanerg\dms31786\0366832

USER NAME = Schwanerg  
 xsc-xssht-053-0700-NI750.dgn  
 PLOT SCALE = 5.0000' / in.  
 PLOT DATE = 12/14/2012

DESIGNED -  
 DRAWN -  
 CHECKED -  
 DATE -

REVISED -  
 REVISED -  
 REVISED -  
 REVISED -

**STATE OF ILLINOIS  
 DEPARTMENT OF TRANSPORTATION**

**CROSS SECTIONS HOWARD ST. (C.R. 24)**

SCALE: SHEET OF SHEETS STA. 12+06.55 TO STA. 14+00.00

F.A.P. RTE.	SECTION	COUNTY	TOTAL SHEETS	SHEET NO.
681	(113 BR)BR & (113 BR-1)BR	LIVINGSTON	123	122
			CONTRACT NO. 66832	

SCALE  
 VERT. 1"=2'  
 HORIZ. 1"=50'