


FINAL SURVEY NO.	SURVEYED PLOTTED AREAS CHECKED	BY	DATE

ORIGINAL SURVEY NO.	SURVEYED PLOTTED AREAS CHECKED	BY	DATE

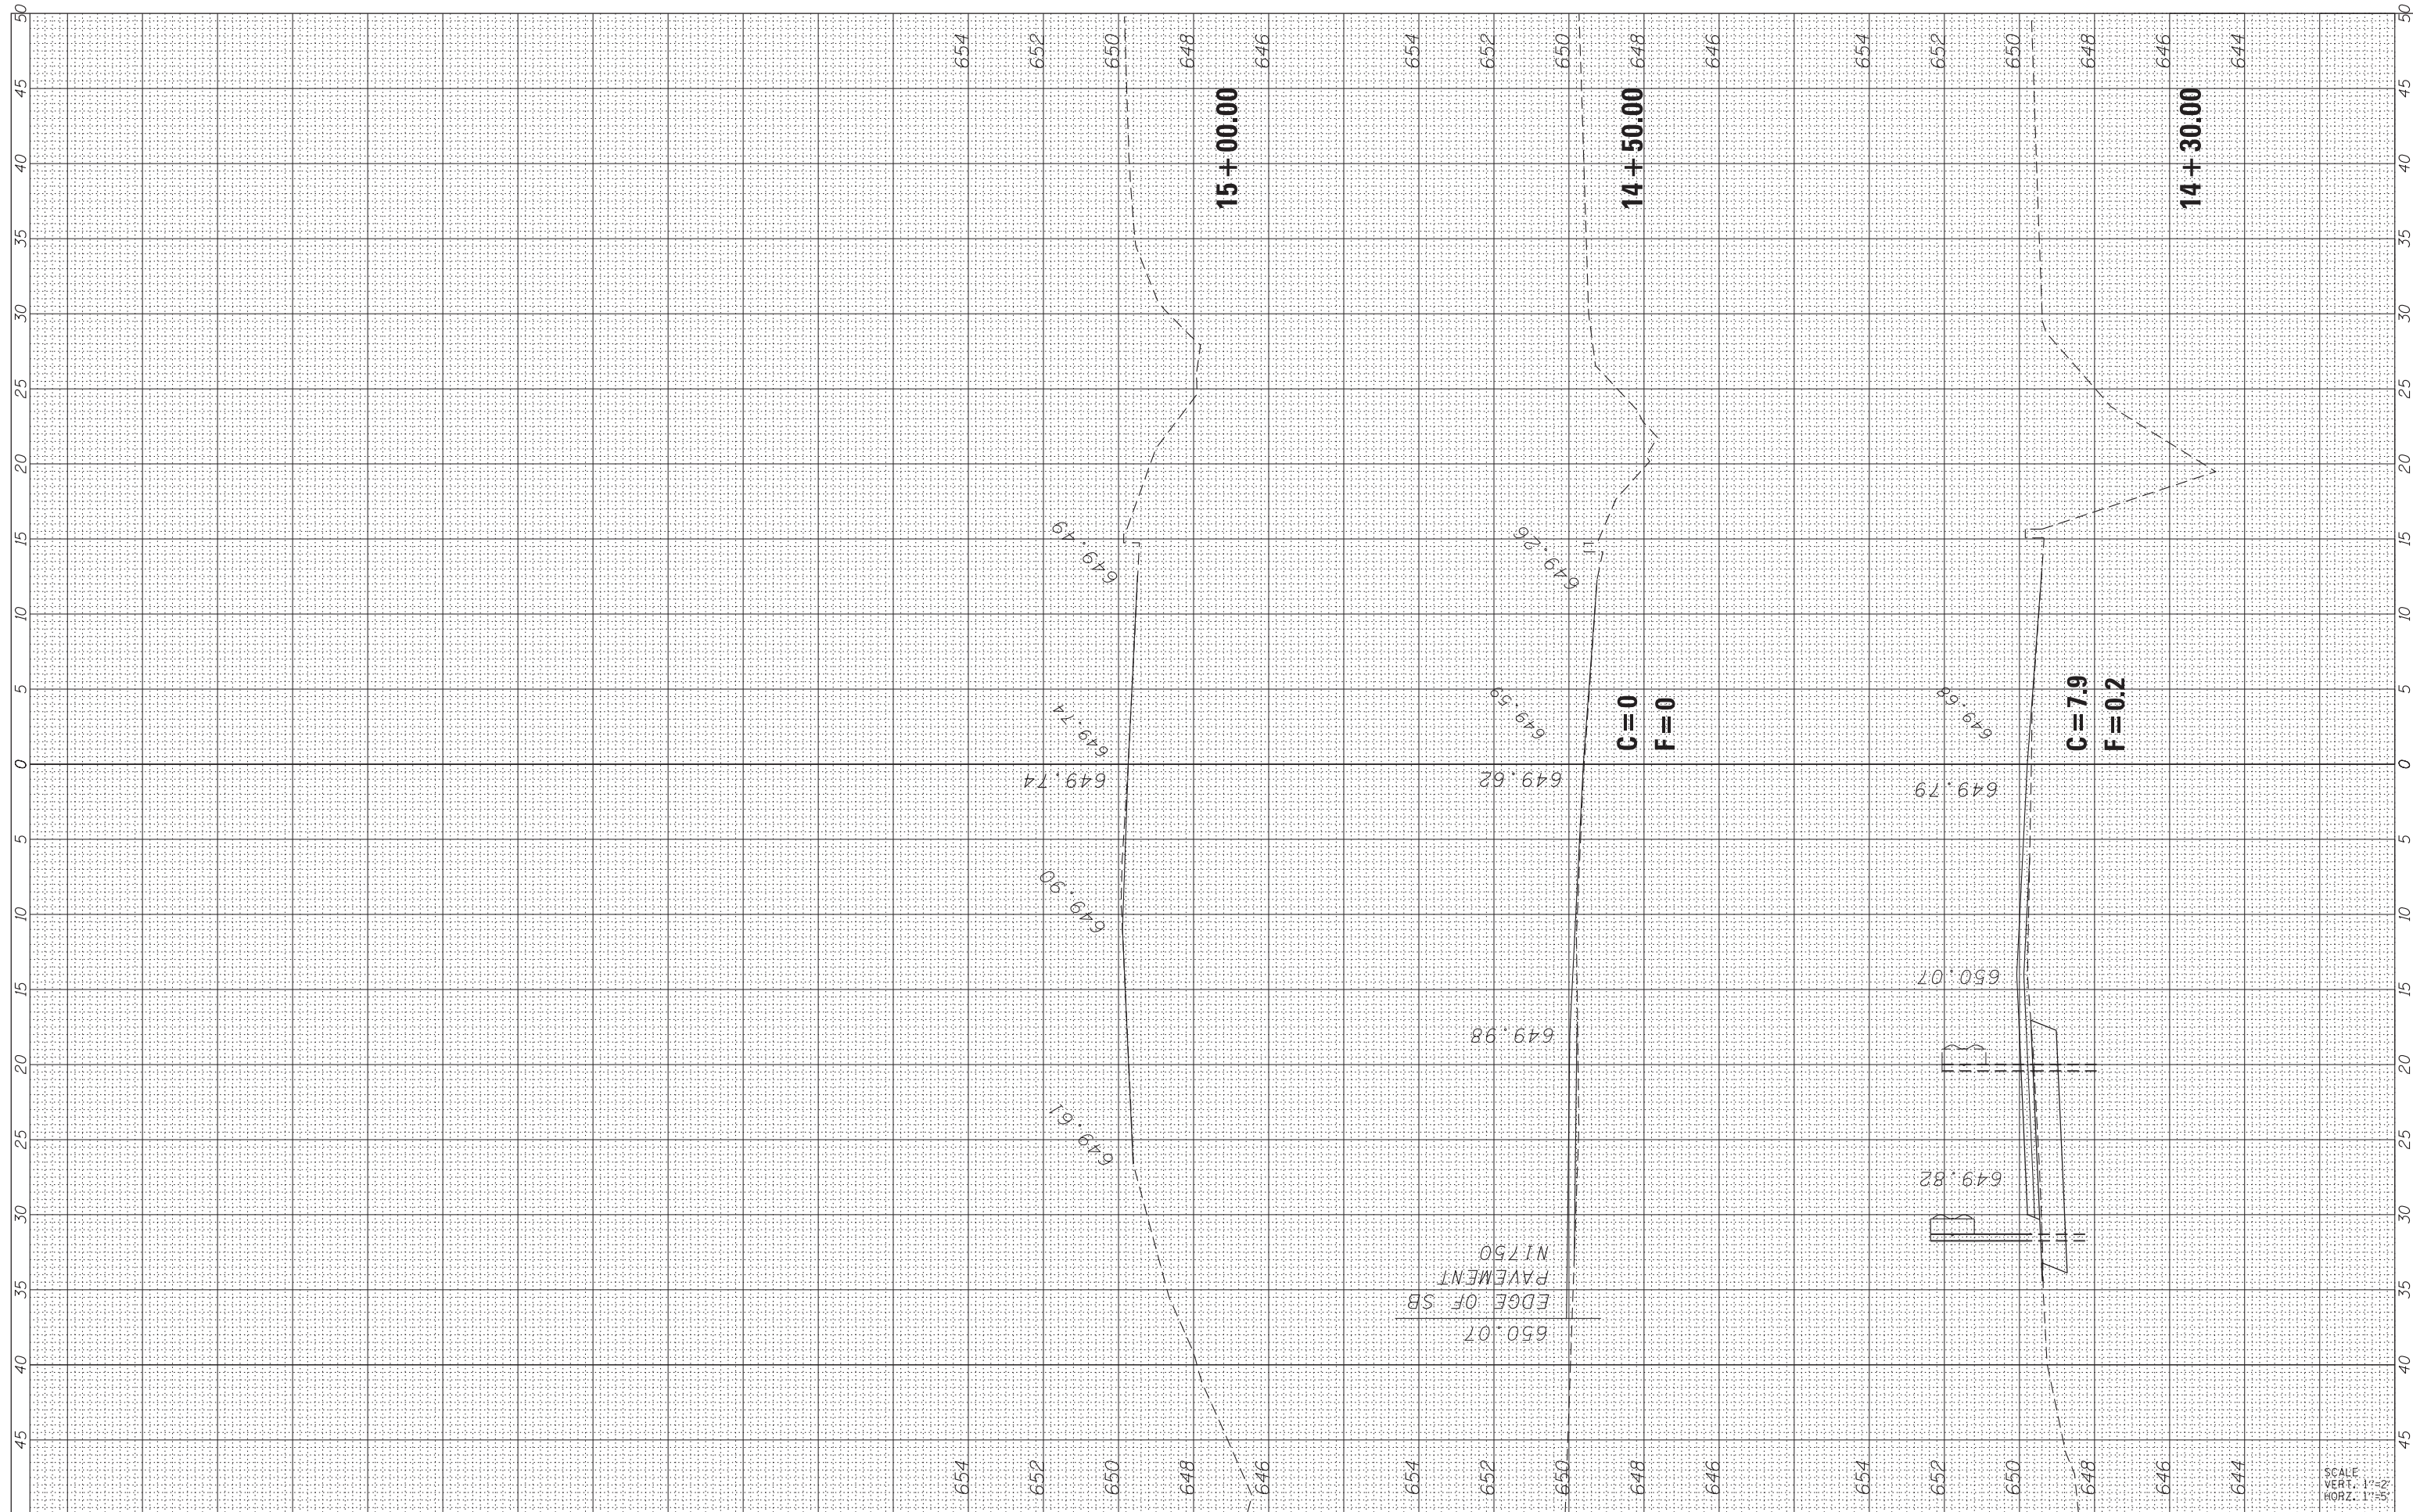

FILE NAME =  
 c:\pw\_work\pwidot\schwankerg\dms31786\0366832

USER NAME = Schwankerg  
 xsc-xssht-053-0700-N1750.dgn  
 PLOT SCALE = 5.0000' / in.  
 PLOT DATE = 12/14/2012

DESIGNED -  
 DRAWN -  
 CHECKED -  
 DATE -

REVISED -  
 REVISED -  
 REVISED -  
 REVISED -

STATE OF ILLINOIS  
 DEPARTMENT OF TRANSPORTATION

CROSS SECTIONS HOWARD ST. (C)

SCALE: SHEET OF SHEETS STA. 14+30.00 TO STA. 15+00.00

F.A.P. RTE.	SECTION	COUNTY	TOTAL SHEETS	SHEET NO.
681	(113 BR1BR & (113 BR-1)BR	LIVINGSTON	123	123
CONTRACT NO. 66832				

SCALE  
 VERT. 1"=5'  
 HORZ. 1"=50'