




SCALE IN FEET




PLAN	SURVEYED	DATE
NOTE BOOK NO.	PLOTTED	
	CHECKED	
	AT	
	FILE NAME	

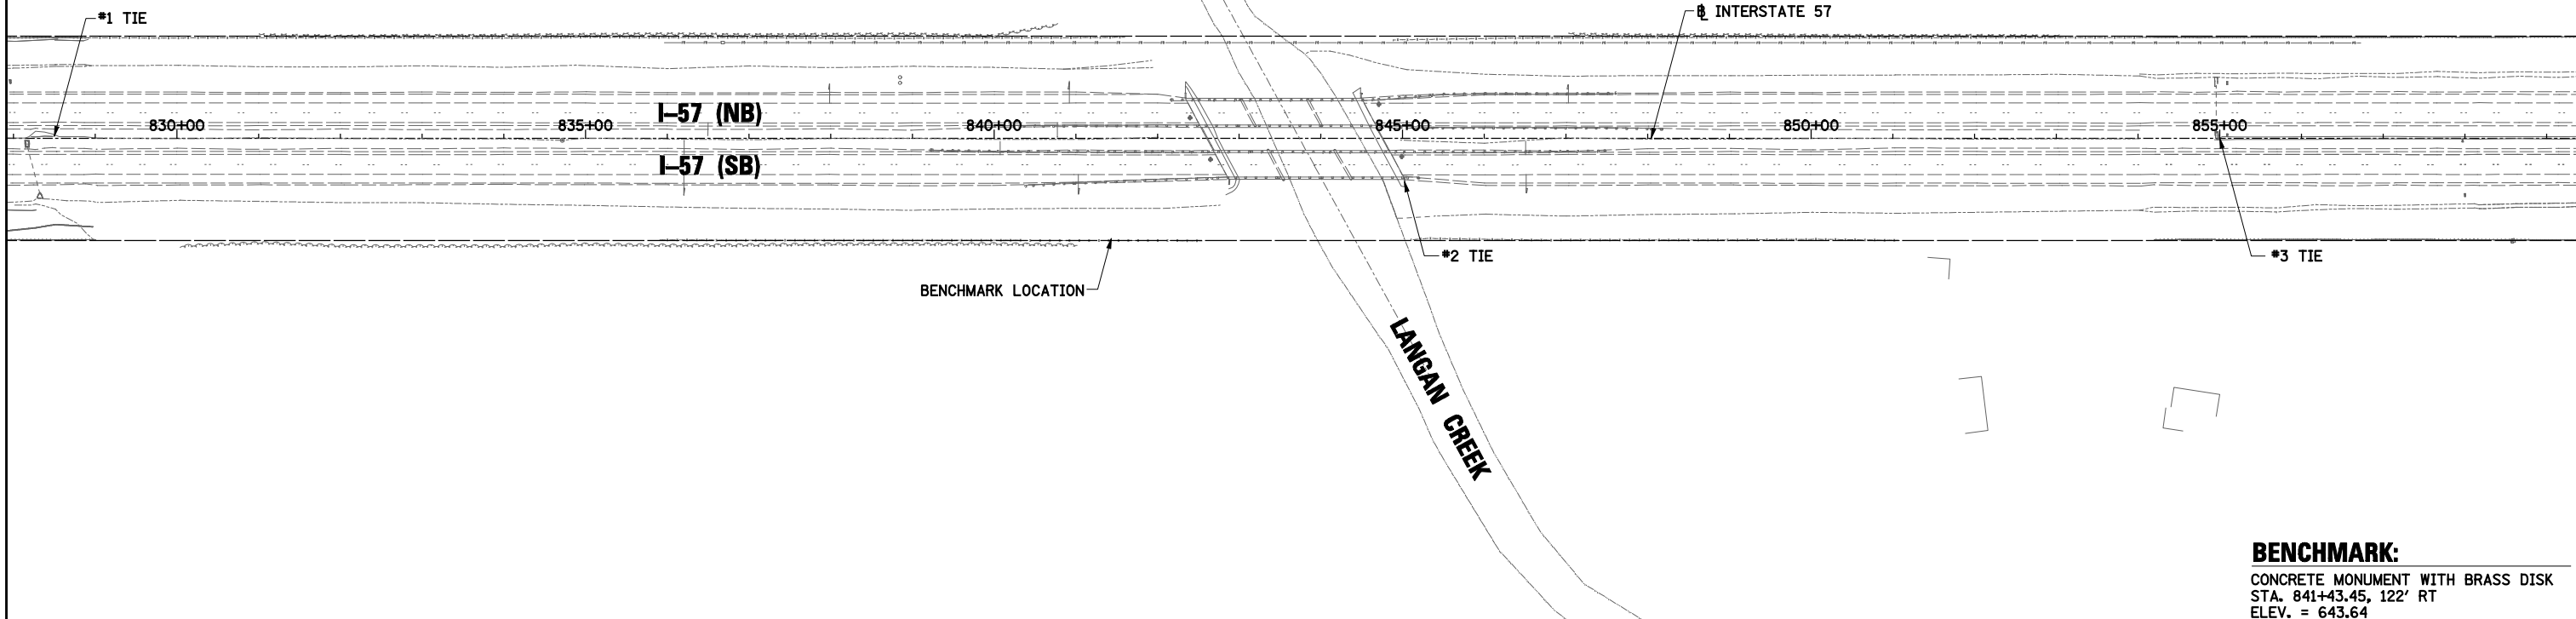

**BENCHMARK:**  
 CONCRETE MONUMENT WITH BRASS DISK  
 STA. 841+43.45, 122' RT  
 ELEV. = 643.64

PROFILE	SURVEYED	DATE
NOTE BOOK NO.	GRADES CHECKED	
	STRUCTURE	
	NOTATIS CHKD	

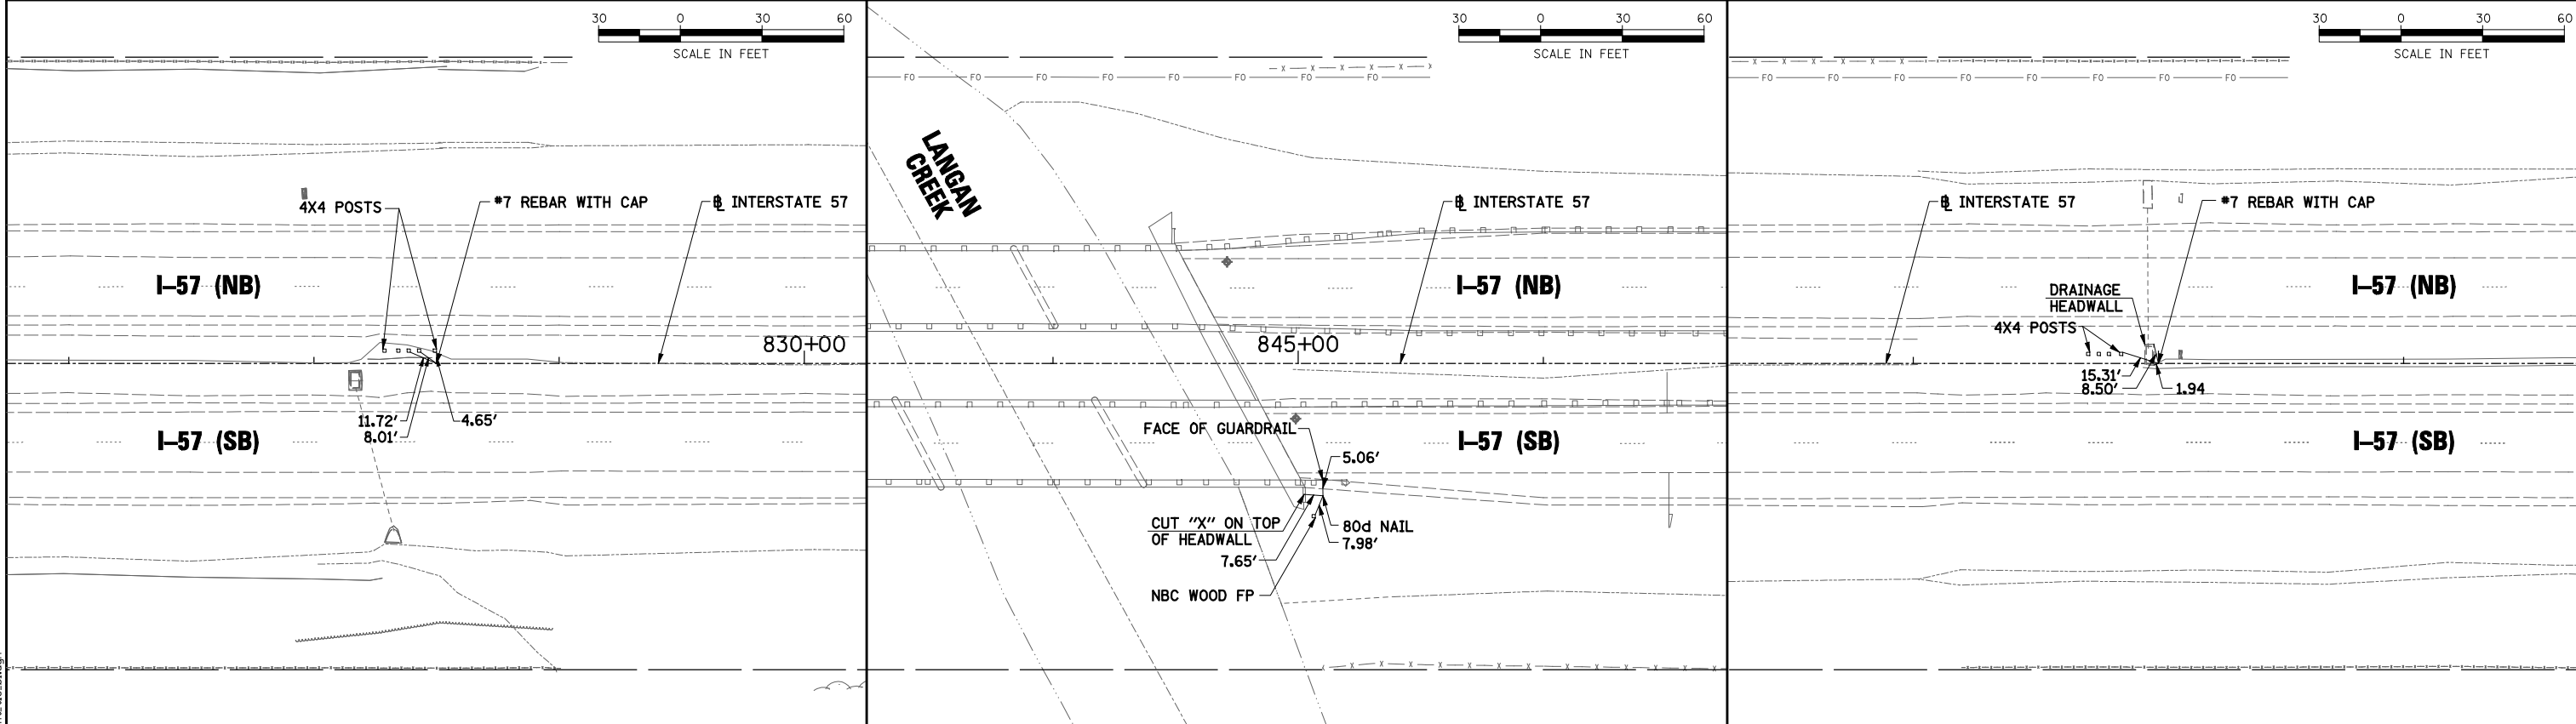

#1 TIE = P.O.T. STA. 828 + 50.00, 0.0'

#2 TIE = CP 57500 STA. 845 + 10.10, 53.92' RT

#3 TIE = P.O.T. STA. 855 + 00.00, 0.0'



USER NAME = bhenrichs	DESIGNED BAH	REVISED
	DRAWN BAH	REVISED
PLOT SCALE = 100.00' / IN.	CHECKED KAC	REVISED
PLOT DATE = 12/7/2012	DATE 12/07/2012	REVISED

STATE OF ILLINOIS  
 DEPARTMENT OF TRANSPORTATION

INTERSTATE 57 OVER LANGAN CREEK  
 ALIGNMENTS, TIES AND BENCHMARKS

SCALE: SHEET OF SHEETS STA. TO STA.

F.A.I. RTE.	SECTION	COUNTY	TOTAL SHEETS	SHEET NO.
57	141 BR(SB) & 38-1 BR(NB)	IROQUOIS	138	17
				CONTRACT NO. 66944
ILLINOIS FED. AID PROJECT				

FILE NAME = D366944\_sht\_17.dwg