



PLAN	SURVEYED	DATE
	PLOTTED	
	CHECKED	
	BY	
	NO.	
	FILE NAME	

PROFILE	SURVEYED	DATE
	GRADES CHECKED	
	STRUCTURE	
	NOTATION	
	NO.	
	FILE NAME	

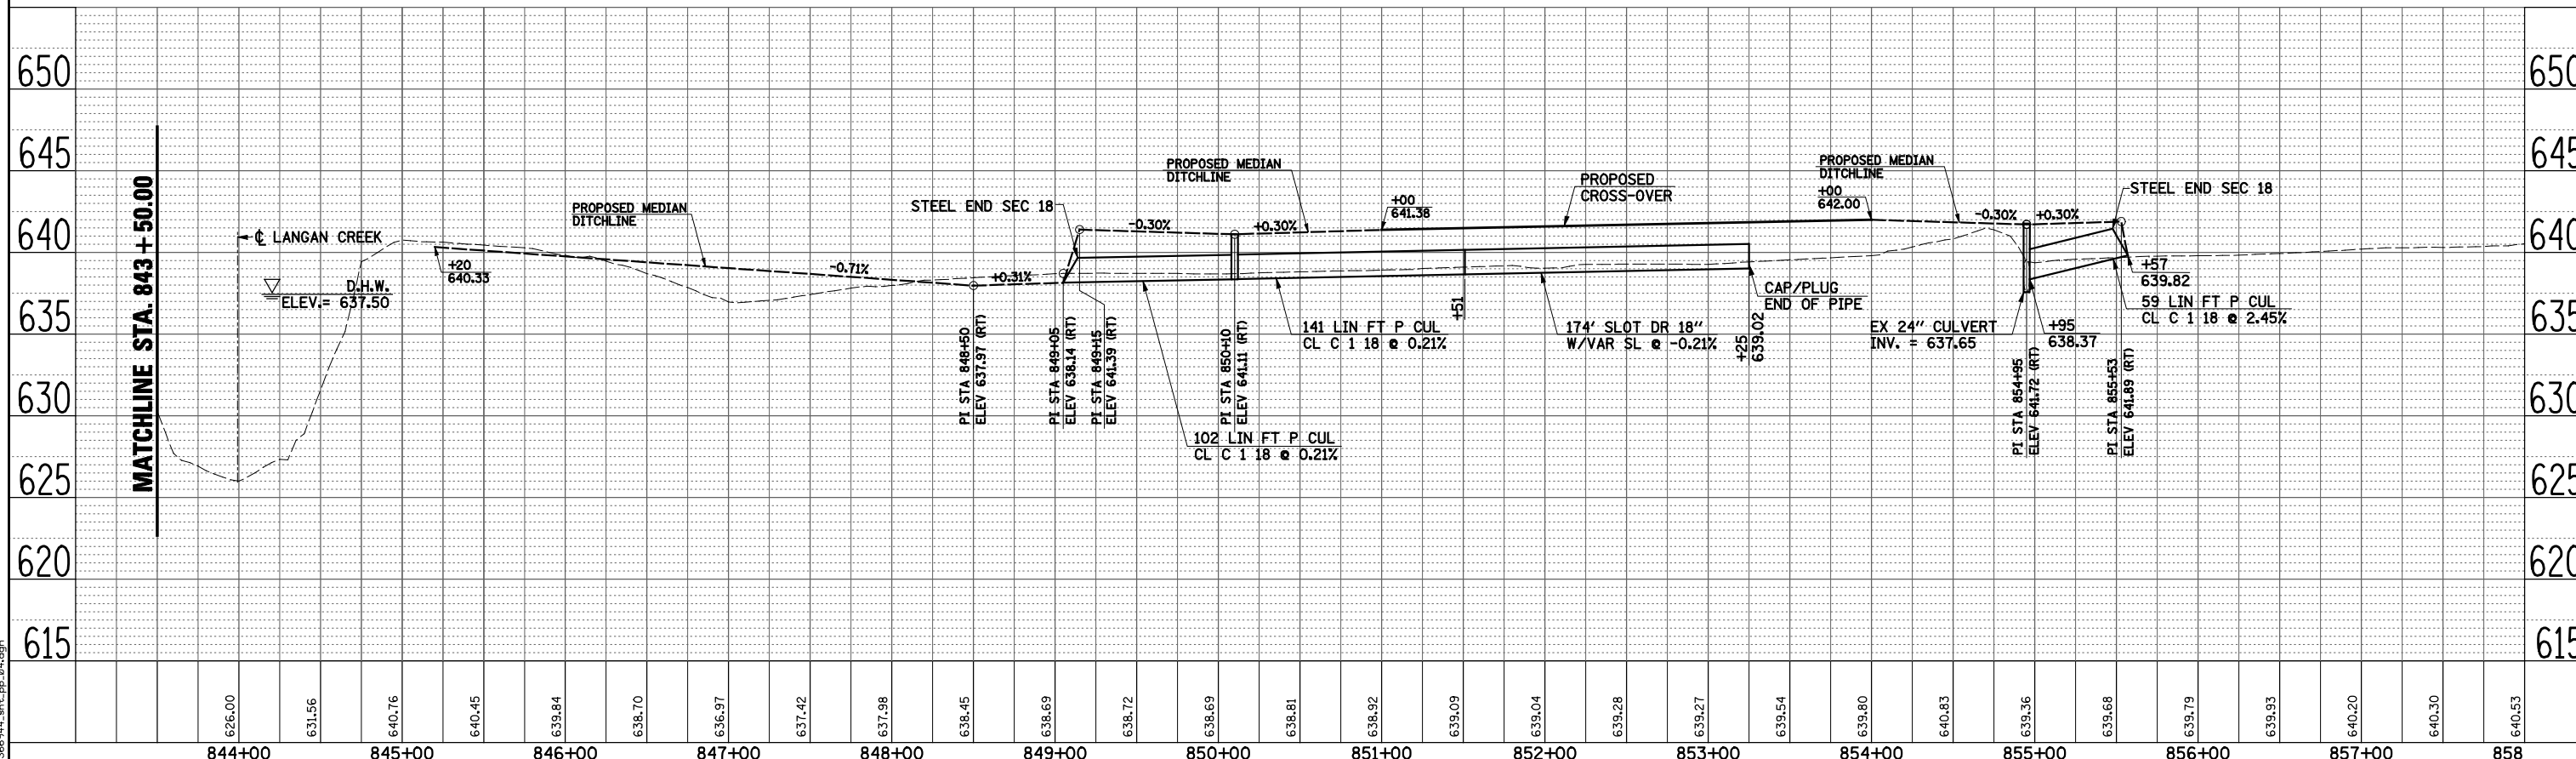

FILE NAME = D:\BGP44_sht_pp_04.dgn

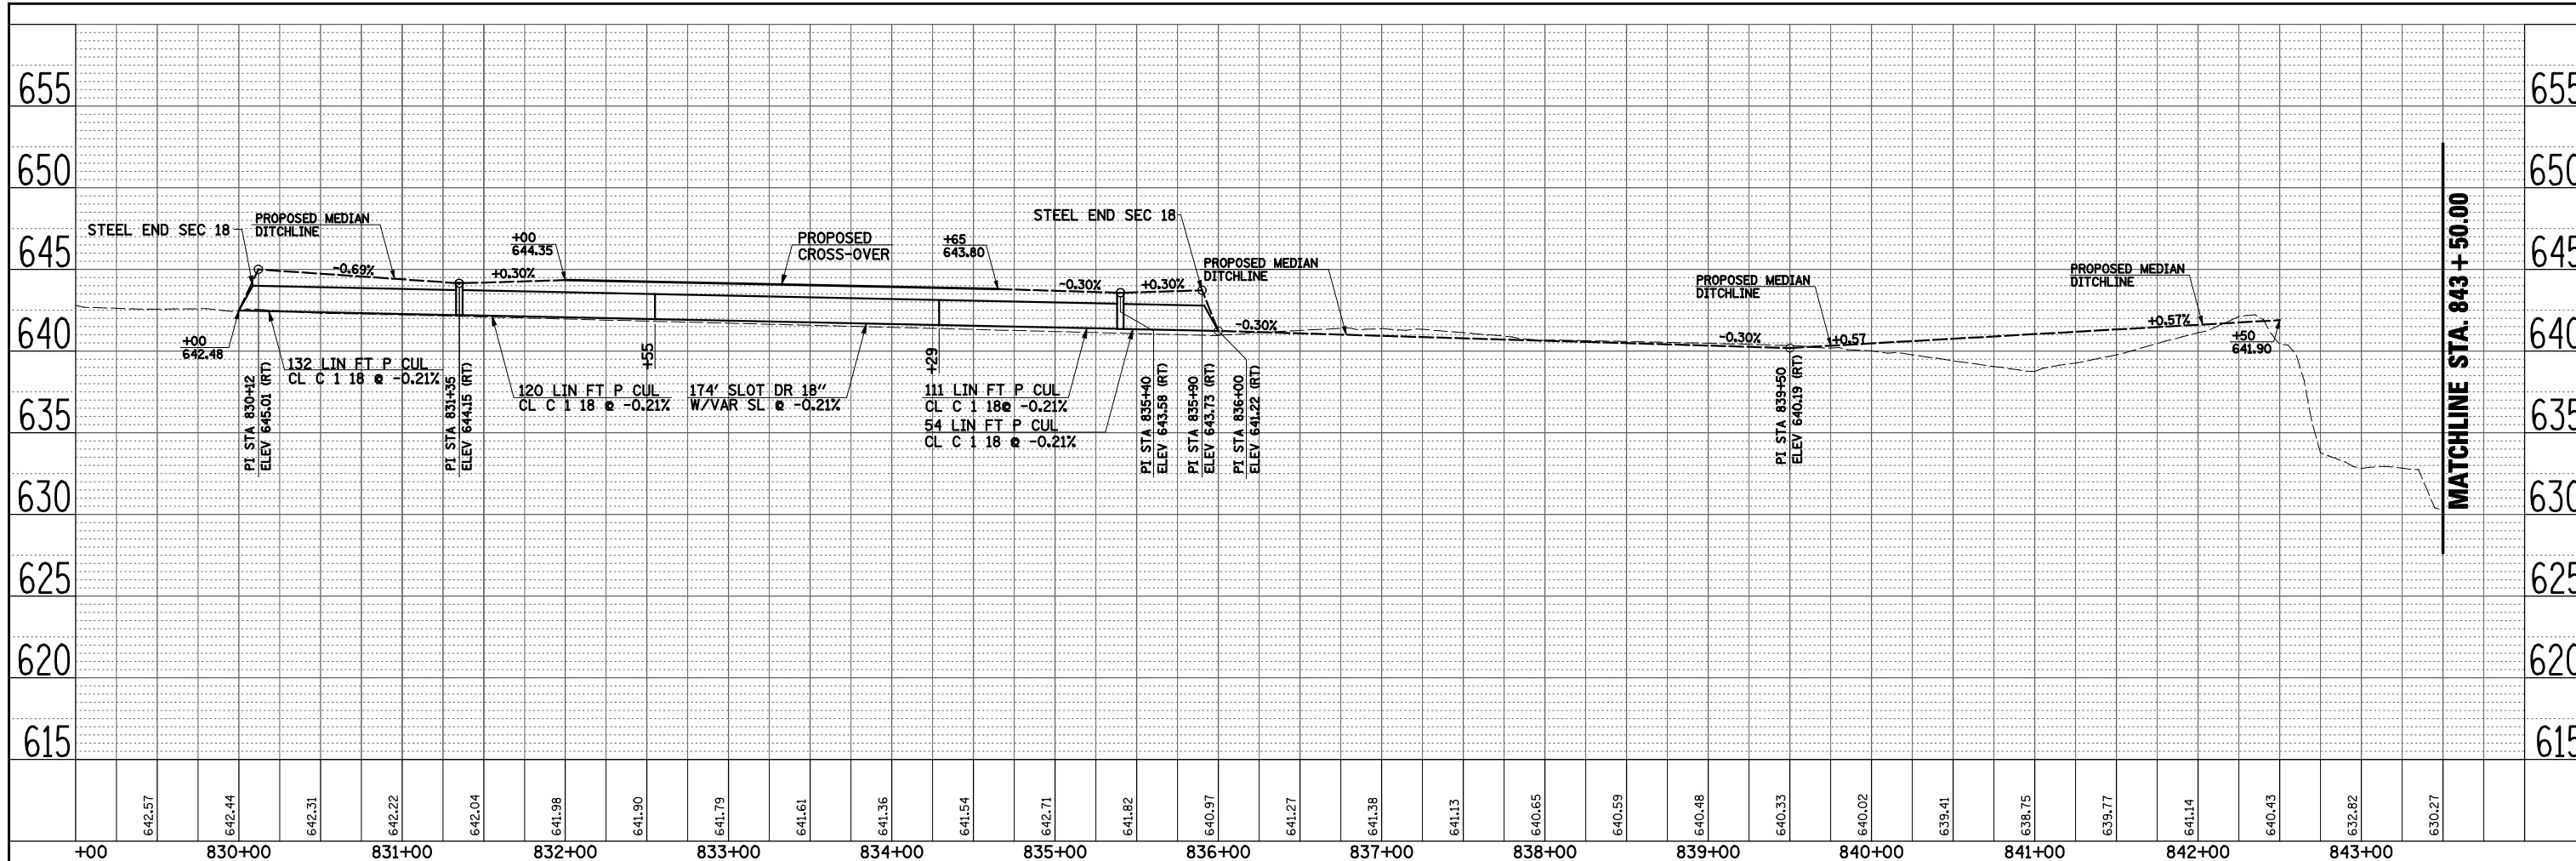

USER NAME = bhenrichs	DESIGNED BAH	REVISION
PLOT SCALE = 50.00' / IN.	DRAWN BAH	REVISION
PLOT DATE = 12/7/2012	CHECKED KAC	REVISION
	DATE 12/07/2012	REVISION

**STATE OF ILLINOIS
DEPARTMENT OF TRANSPORTATION**

**INTERSTATE 57 OVER LANGAN CREEK
PROFILE - MEDIAN**

SCALE: SHEET 4 OF 4 SHEETS STA. TO STA.

F.A.I. RTE.	SECTION	COUNTY	TOTAL SHEETS	SHEET NO.
57	141 BR(SB) & 38-1 BR(NB)	IROQUOIS	138	22
CONTRACT NO. 66944				
ILLINOIS FED. AID PROJECT				