

**EAST EDGE OF SHOULDER**


Location	Station	* Offset (ft.)	Theoretical Grade Elevations
N. End of S. Appr. Slab	844+99.07	-18.00	643.53
A3	845+09.07	-18.00	643.46
A4	845+19.07	-18.00	643.40
S. End of S. Appr. Slab	845+29.07	-18.00	643.33

**EAST EDGE OF PAVEMENT**

Location	Station	* Offset (ft.)	Theoretical Grade Elevations
N. End of S. Appr. Slab	845+02.53	-12.00	643.63
A3	845+12.53	-12.00	643.57
A4	845+22.53	-12.00	643.50
S. End of S. Appr. Slab	845+32.53	-12.00	643.43

**☉ ROADWAY & PROFILE GRADE (S.B.)**

Location	Station	* Offset (ft.)	Theoretical Grade Elevations
N. End of S. Appr. Slab	845+09.46	0.00	643.77
A3	845+19.46	0.00	643.71
A4	845+29.46	0.00	643.64
S. End of S. Appr. Slab	845+39.46	0.00	643.56

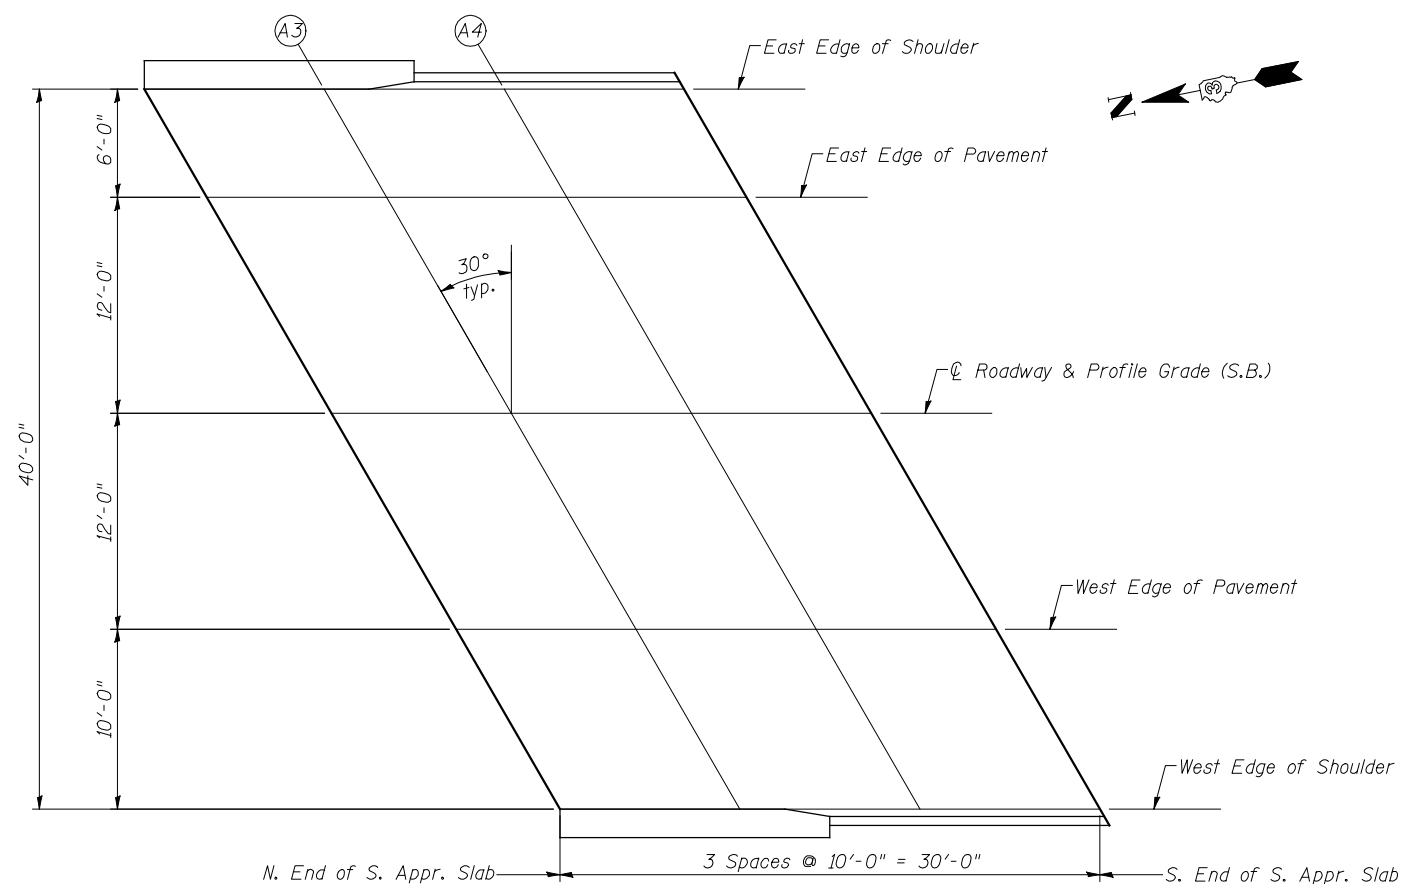

**PLAN**

South Approach (S.B.)

\* Offsets are measured from ☉ Roadway & PGL (S.B.)


**WEST EDGE OF PAVEMENT**

Location	Station	* Offset (ft.)	Theoretical Grade Elevations
N. End of S. Appr. Slab	845+16.39	12.00	643.54
A3	845+26.39	12.00	643.47
A4	845+36.39	12.00	643.40
S. End of S. Appr. Slab	845+46.39	12.00	643.32

**WEST EDGE OF SHOULDER**

Location	Station	* Offset (ft.)	Theoretical Grade Elevations
N. End of S. Appr. Slab	845+22.16	22.00	643.29
A3	845+32.16	22.00	643.22
A4	845+42.16	22.00	643.15
S. End of S. Appr. Slab	845+52.16	22.00	643.07

**KEY PLAN**

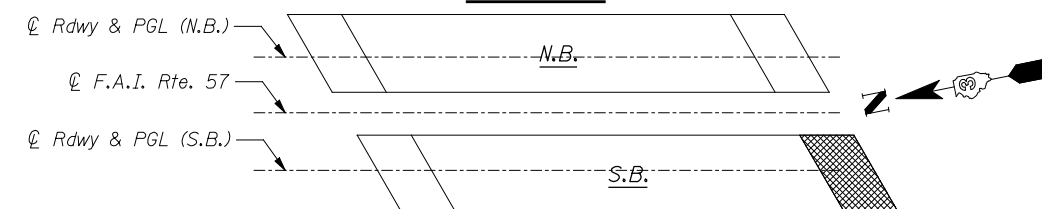

1/28/2013 4:46:00 PM 0380215\_66944\_014\_APPRELY\_04.dgn



DESIGNED	BJM	REVISED	
CHECKED	TAY	REVISED	
DRAWN	MWS	REVISED	
CHECKED	BJM	REVISED	

PLOT DATE = 1/28/2013

**STATE OF ILLINOIS  
DEPARTMENT OF TRANSPORTATION**

**TOP OF SOUTH APPROACH SLAB ELEVATIONS  
STRUCTURE NO. 038-0215 (S.B.)**

SHEET NO. 14 OF 38 SHEETS

F.A.I. RTE.	SECTION	COUNTY	TOTAL SHEETS	SHEET NO.
57	141 BR(SB) & 38-1 BR(NB)	IROQUOIS	138	52
CONTRACT NO. 66944				
ILLINOIS FED. AID PROJECT				