


PLAN	SURVEYED	BY	DATE
	PLOTTED		
	GRADES CHECKED		
	STRUCTURE NOTATIONS CHECKED		
	NOTE BOOK NO.		
	CADD FILE NAME		

PROFILE	SURVEYED	BY	DATE
	PLOTTED		
	GRADES CHECKED		
	STRUCTURE NOTATIONS CHECKED		
	NOTE BOOK NO.		
	CADD FILE NAME		

FILE NAME = c:\pwwork\pwwork\duncanbd\duncanbd\dm66809\1365944.sht.dwt.dwg

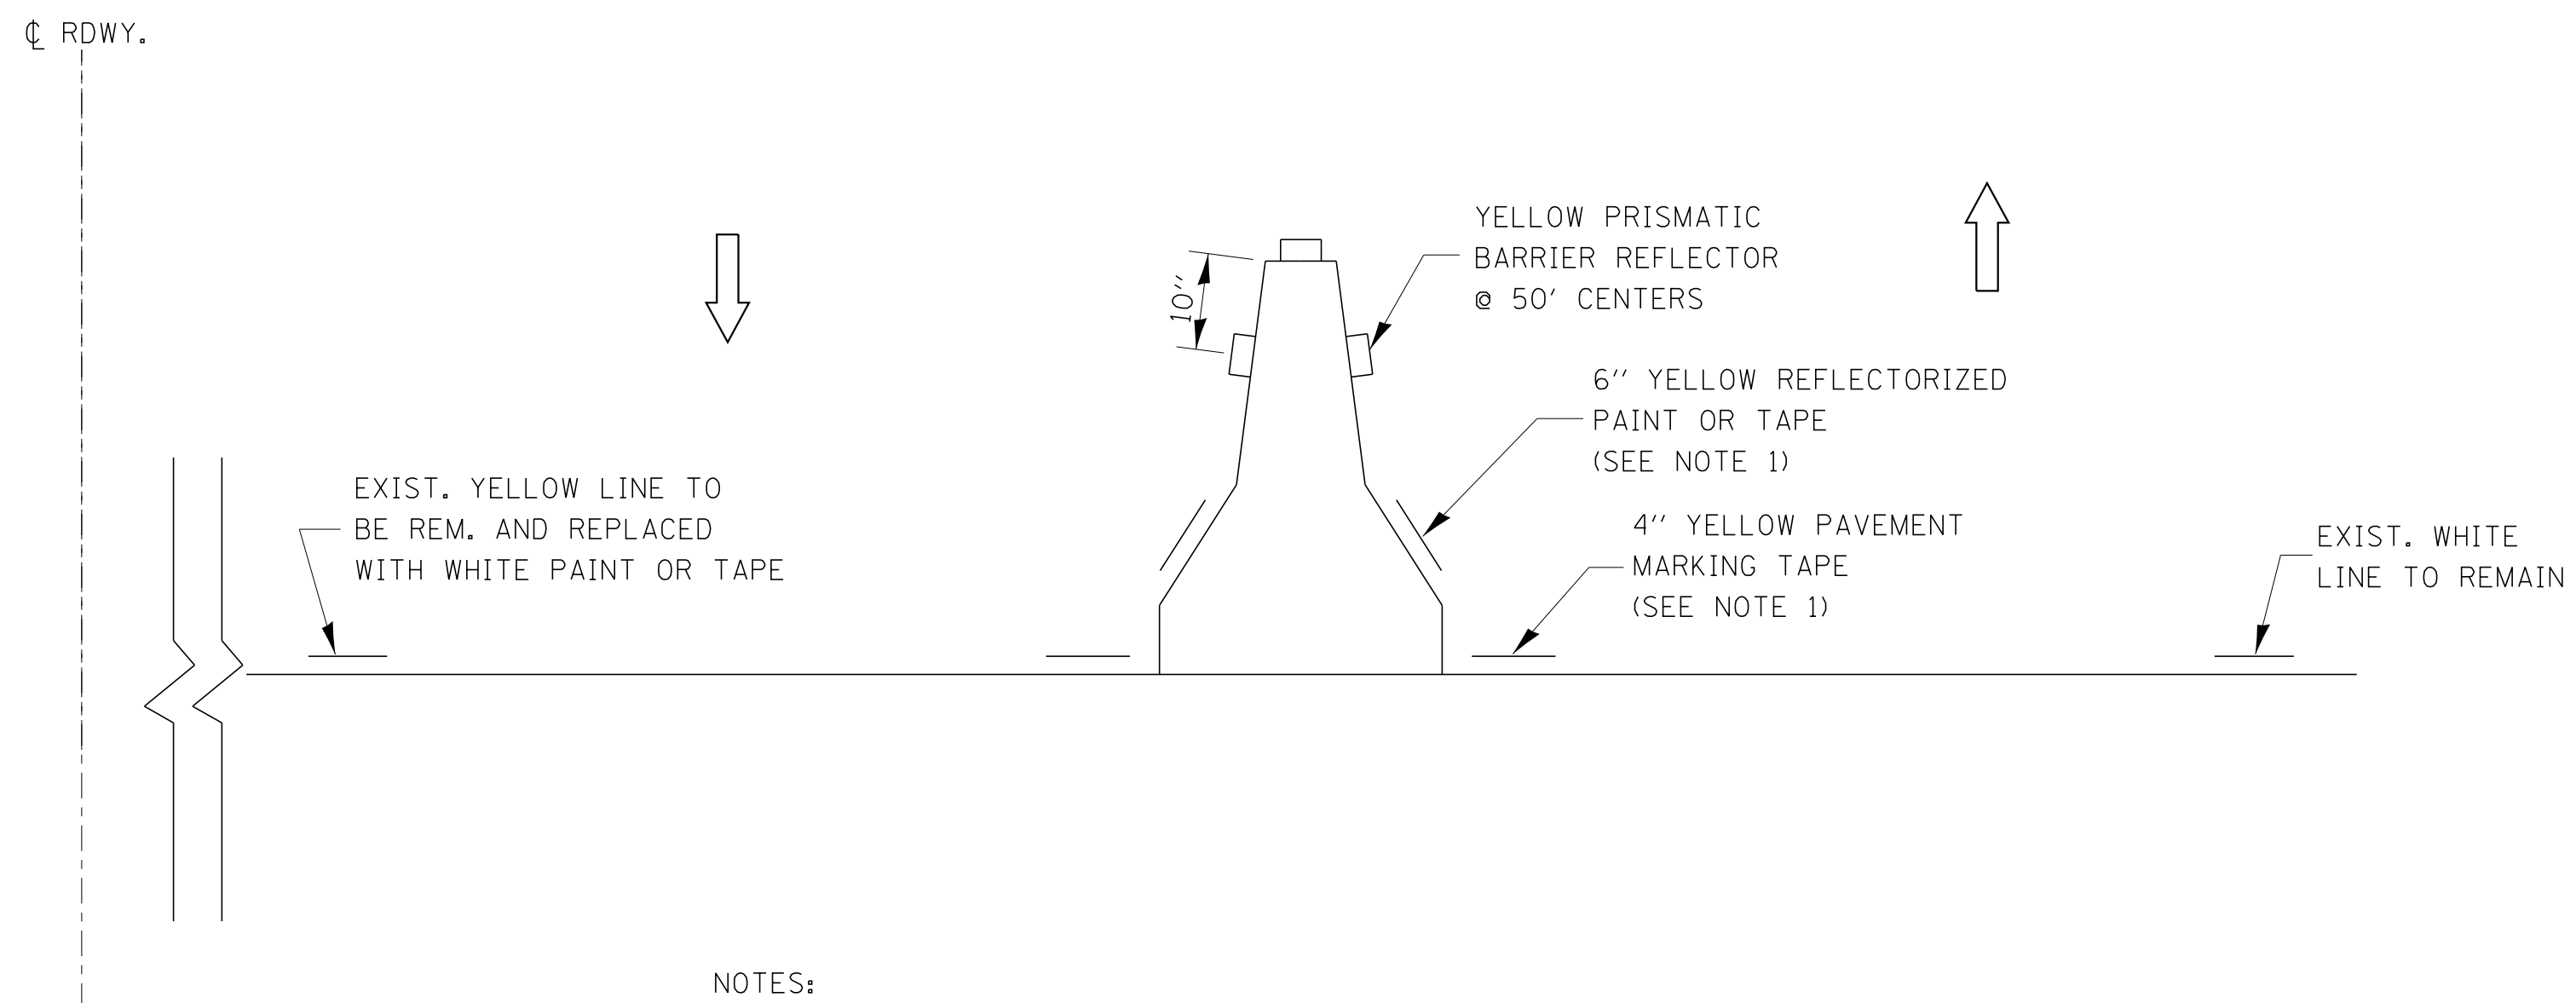


DESIGNER NOTES:  
TO BE USED WITH STANDARD 701416

NOTES:

1. THE CONTRACTOR HAS THE OPTION OF USING EITHER THE LINE ON THE TEMPORARY CONCRETE BARRIER OR ON THE PAVEMENT.
2. THE COST OF THE REFLECTORS AND THE BARRIER/PAVEMENT MARKING LINE IS INCLUDED IN THE COST OF THE TEMPORARY CONCRETE BARRIER.

701-2

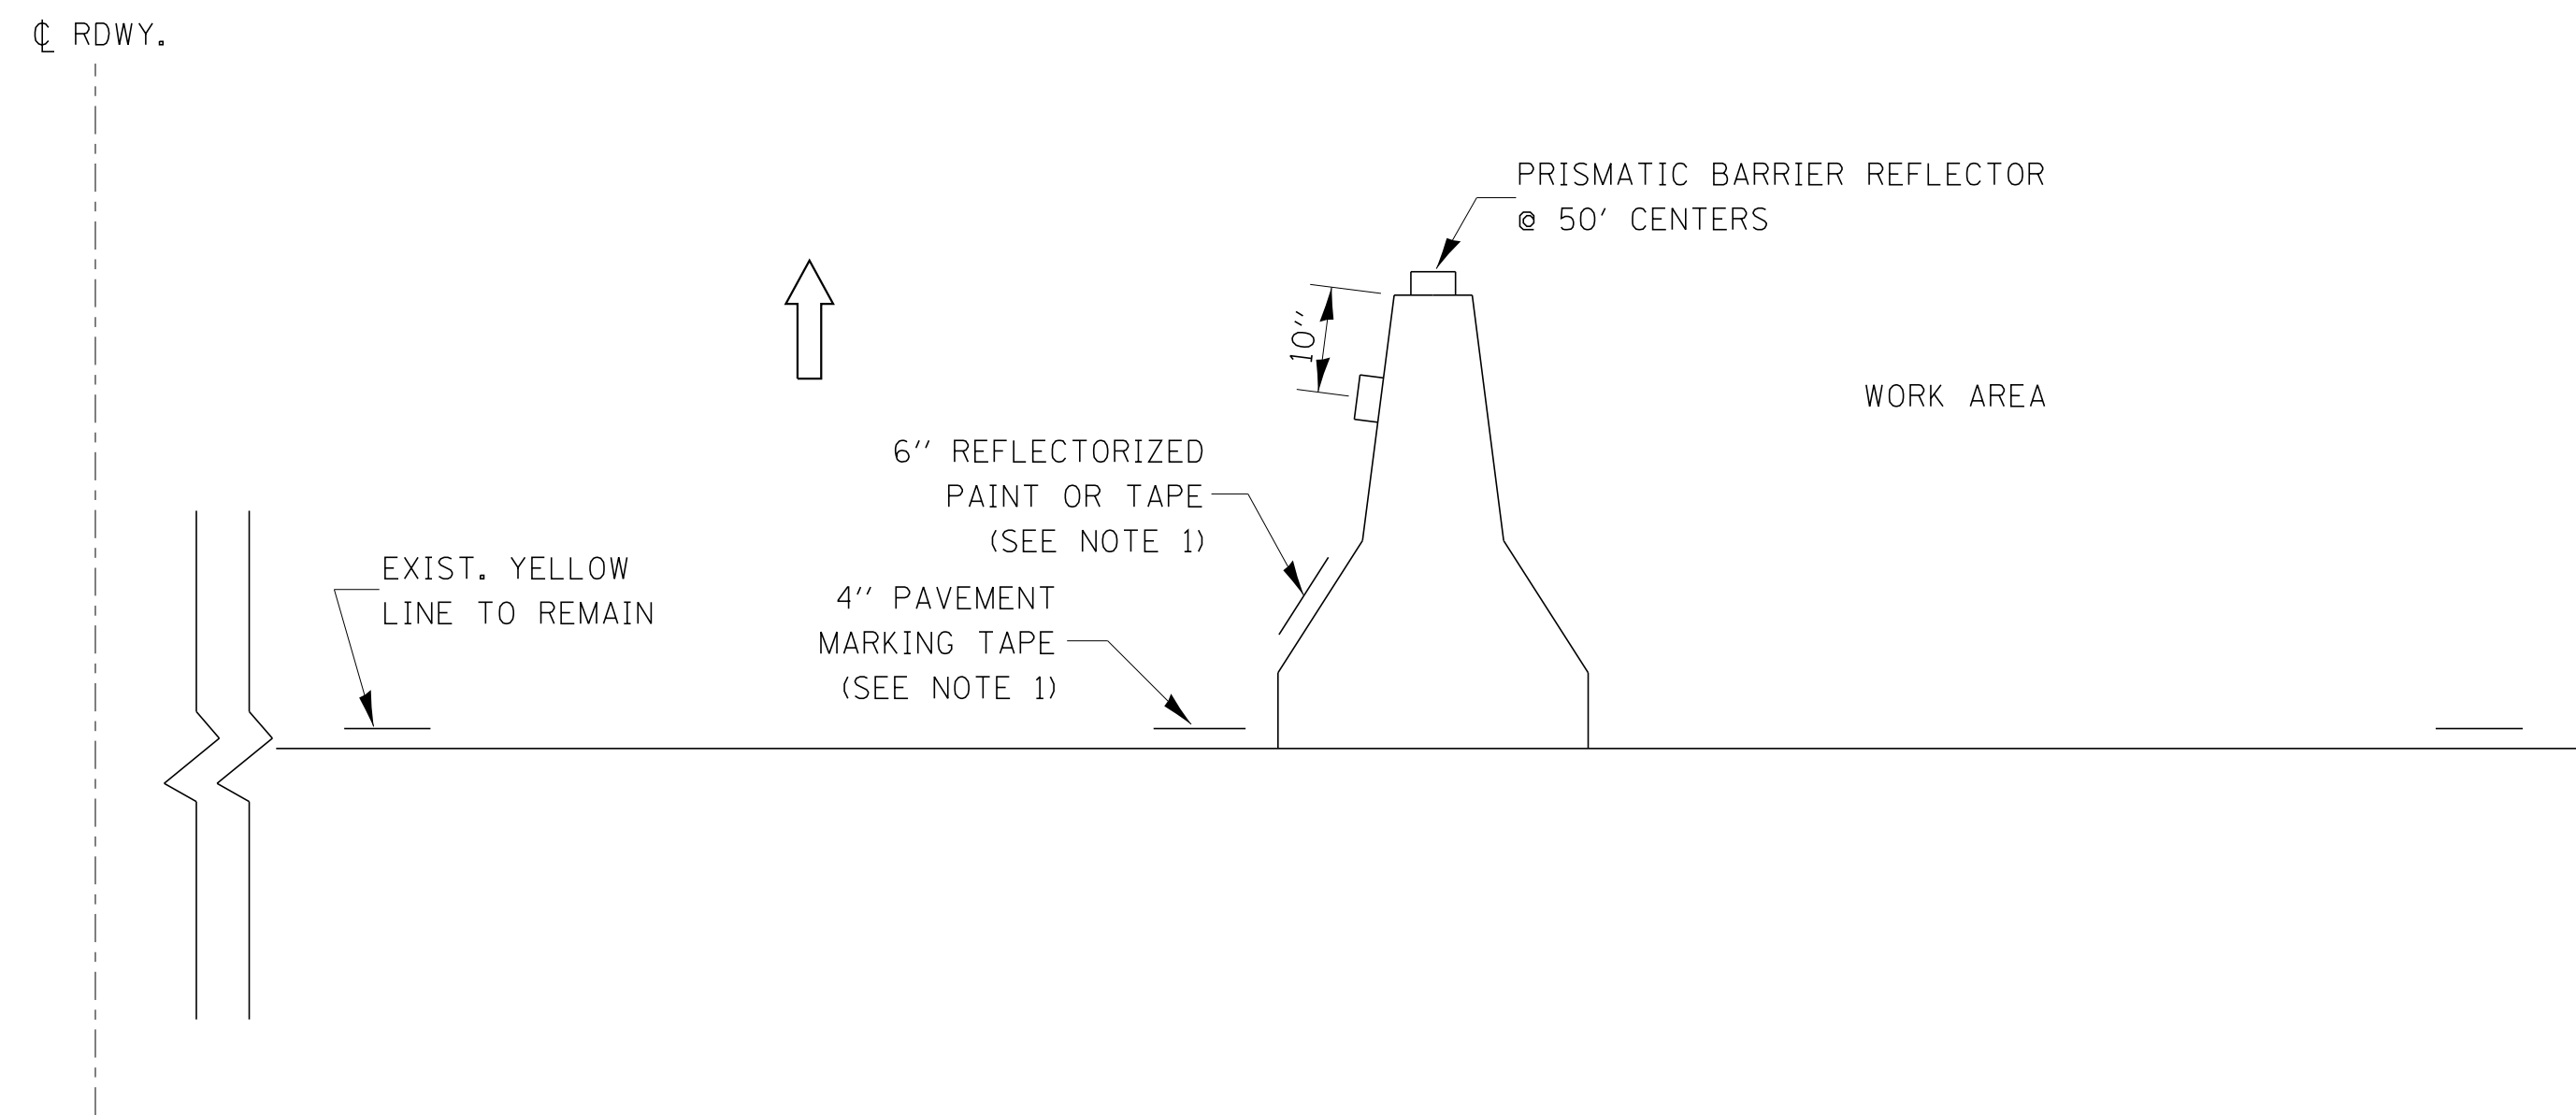

DESIGNER NOTES:  
TO BE USED WITH STANDARD 701401.  
IF ALSO USING TEMPORARY  
CONCRETE BARRIER

NOTES:

1. THE CONTRACTOR HAS THE OPTION OF USING EITHER THE LINE ON THE TEMPORARY CONCRETE BARRIER OR ON THE PAVEMENT.
2. THE COLOR OF THE REFLECTORS AND PAVEMENT/BARRIER MARKING LINE WILL VARY WITH STAGING AND SHALL MATCH THE EXISTING LINE IN THE WORK AREA.
3. THE COST OF THE REFLECTORS AND THE PAVEMENT/BARRIER MARKING LINE IS INCLUDED IN THE COST OF THE TEMPORARY CONCRETE BARRIER.

701-3



USER NAME = duncanbd	DESIGNED BAH	REVISED
	DRAWN BAH	REVISED
PLOT SCALE = 1.00' / 1"	CHECKED KAC	REVISED
PLOT DATE = 12/10/2012	DATE 12/07/2012	REVISED

STATE OF ILLINOIS  
DEPARTMENT OF TRANSPORTATION

INTERSTATE 57 OVER LANGAN CREEK  
DETAILS

SCALE: SHEET 6 OF 8 SHEETS STA. TO STA.

F.A.I. RTE.	SECTION	COUNTY	TOTAL SHEETS	SHEET NO.
57	141 BR(SB) & 38-1 BR(NB)	IROQUOIS	138	102
CONTRACT NO. 66944				
ILLINOIS FED. AID PROJECT				