


DATE	
BY	
FINAL SURVEY	SURVEYED
NOTE BOOK	PLOTTED
NO.	TEMPLATE
	AREAS CHECKED

DATE	
BY	
ORIGINAL SURVEY	SURVEYED
NOTE BOOK	PLOTTED
NO.	TEMPLATE
	AREAS CHECKED

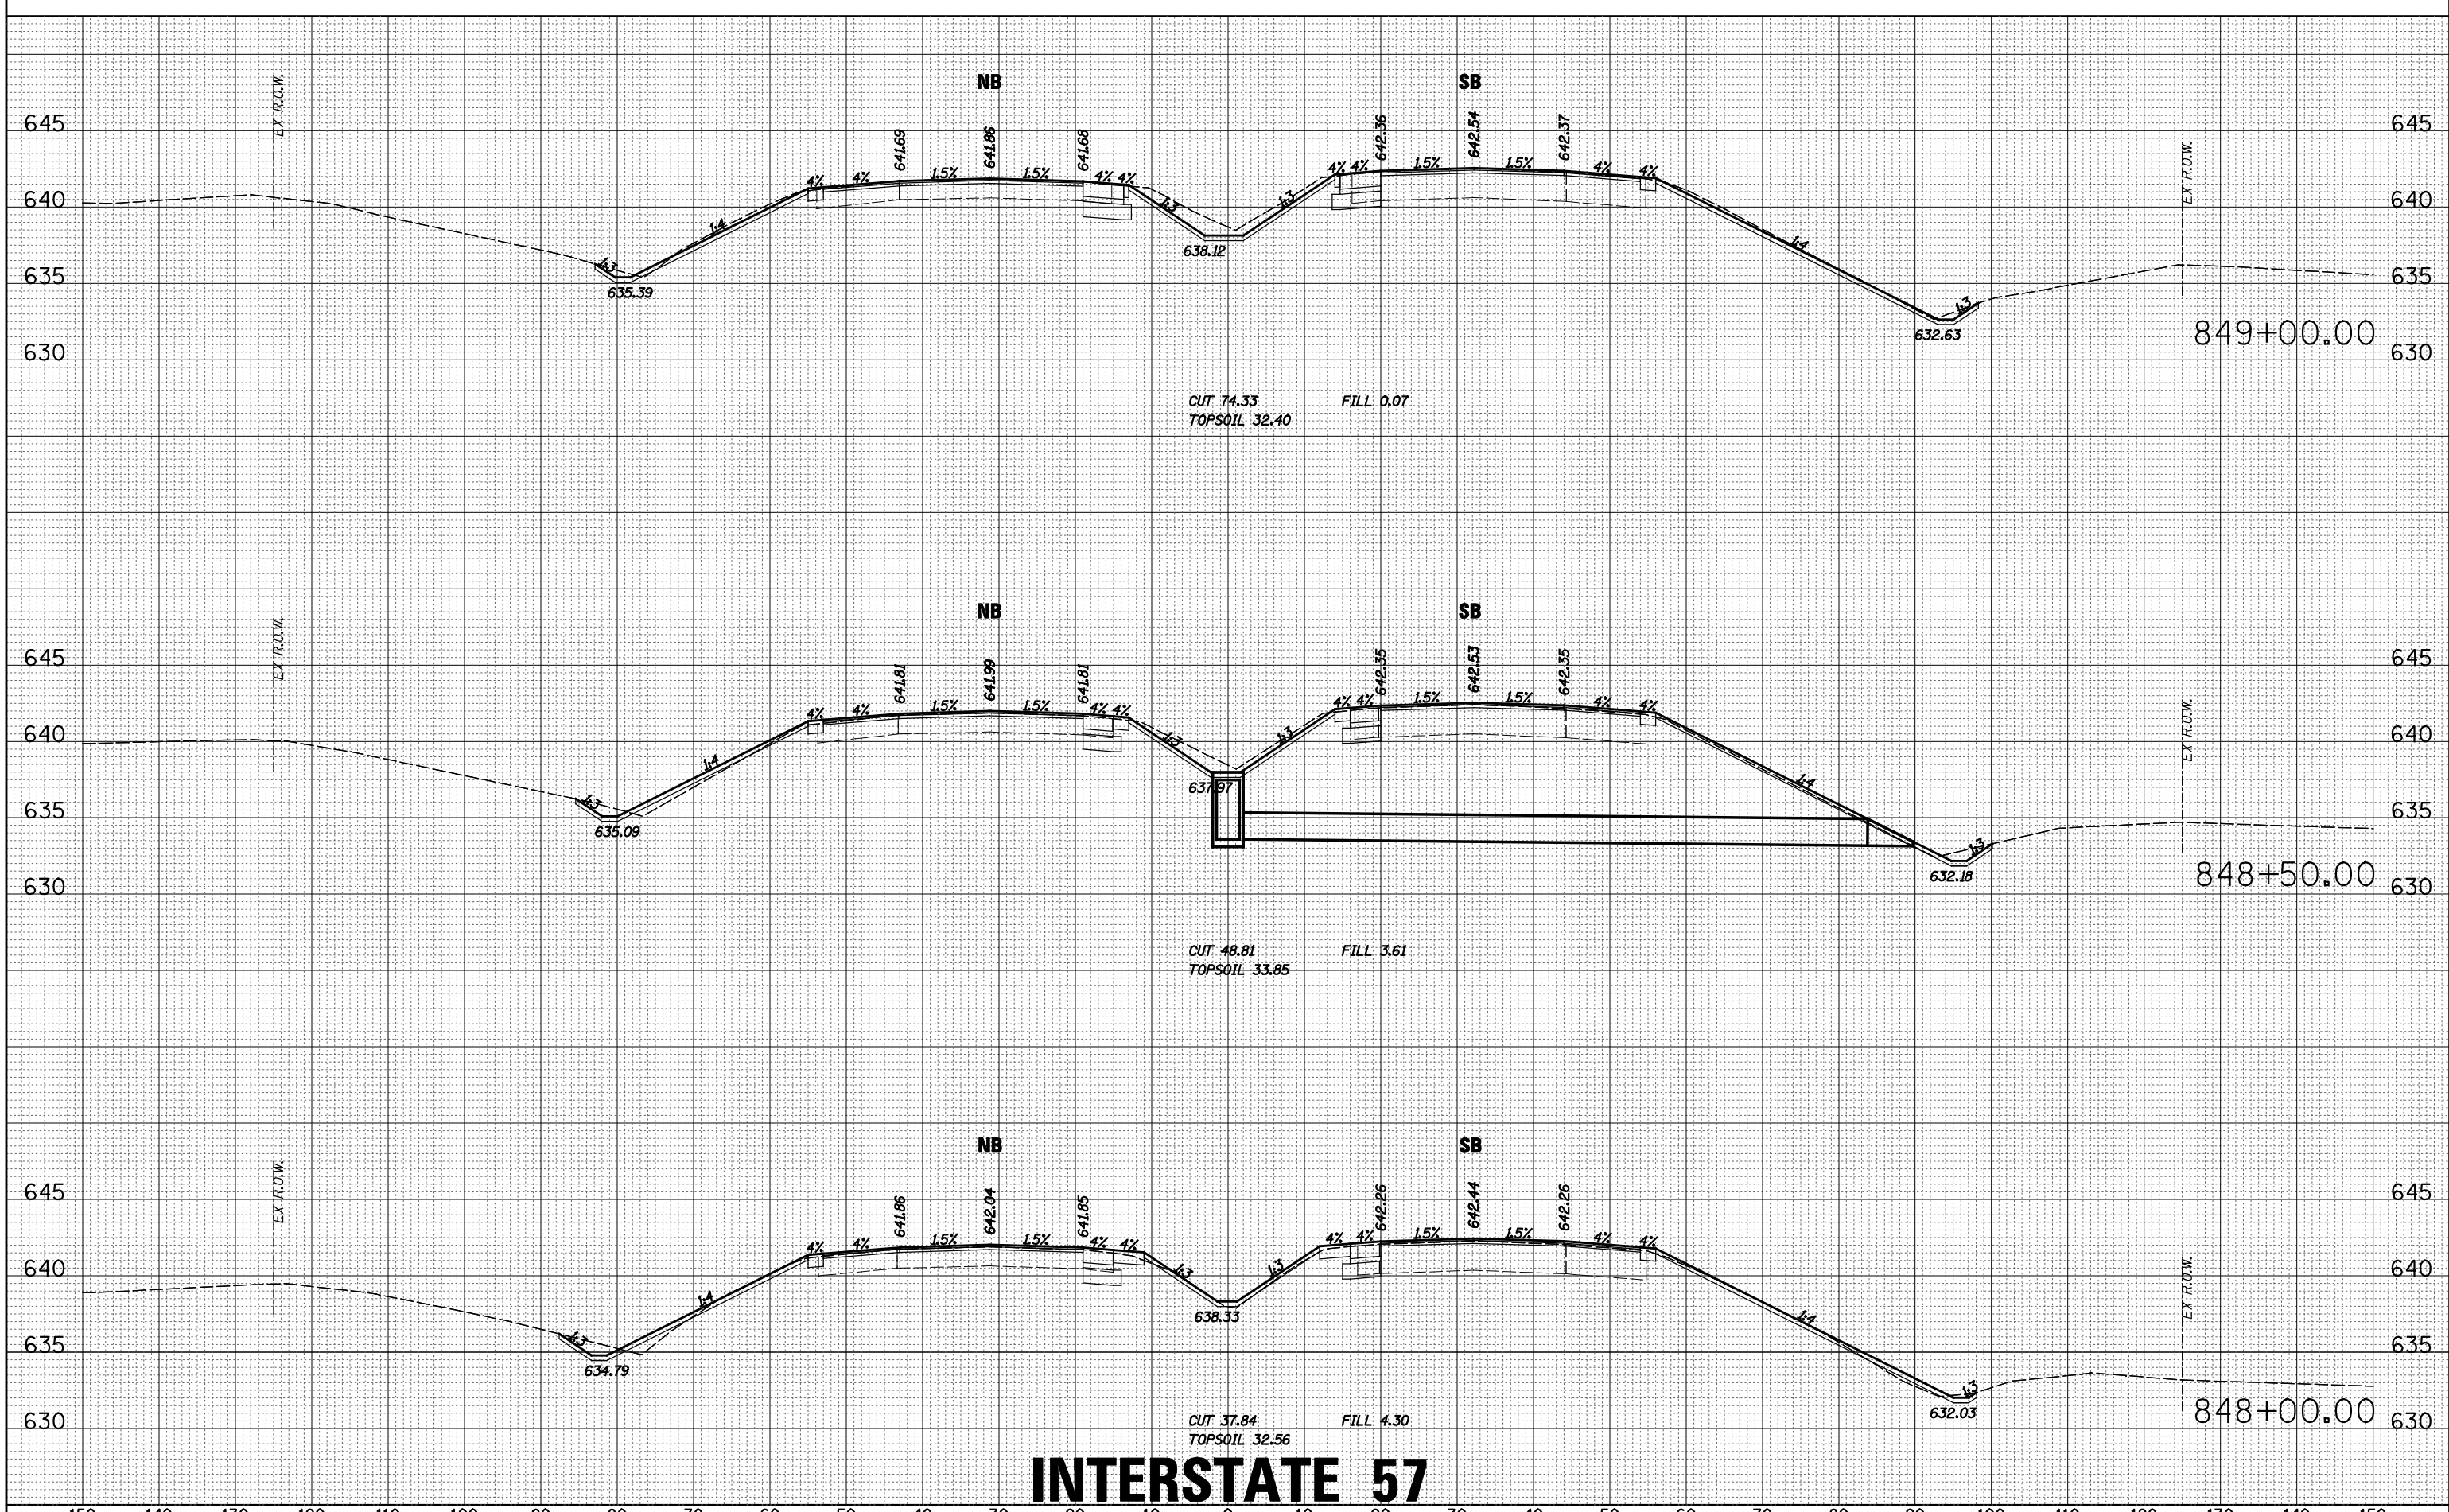

INTERSTATE 57



USER NAME = bhenrichs	DESIGNED BAH	REVISD -
	DRAWN BAH	REVISD -
PLOT SCALE = 10.0000' / IN.	CHECKED KAC	REVISD -
PLOT DATE = 12/7/2012	DATE 12-07-2012	REVISD -

STATE OF ILLINOIS
DEPARTMENT OF TRANSPORTATION

PROPOSED CROSS SECTIONS

SCALE: SHEET 17 OF 18 SHEETS STA. 848+00.00 TO STA. 849+00.00

F.A.I. RTE.	SECTION	COUNTY	TOTAL SHEETS	SHEET NO.
57	141 BR(SB) & 38-1 BR(NB)	IROQUOIS	138	121
				CONTRACT NO. 66944

ILLINOIS FED. AID PROJECT